



SNID F-F

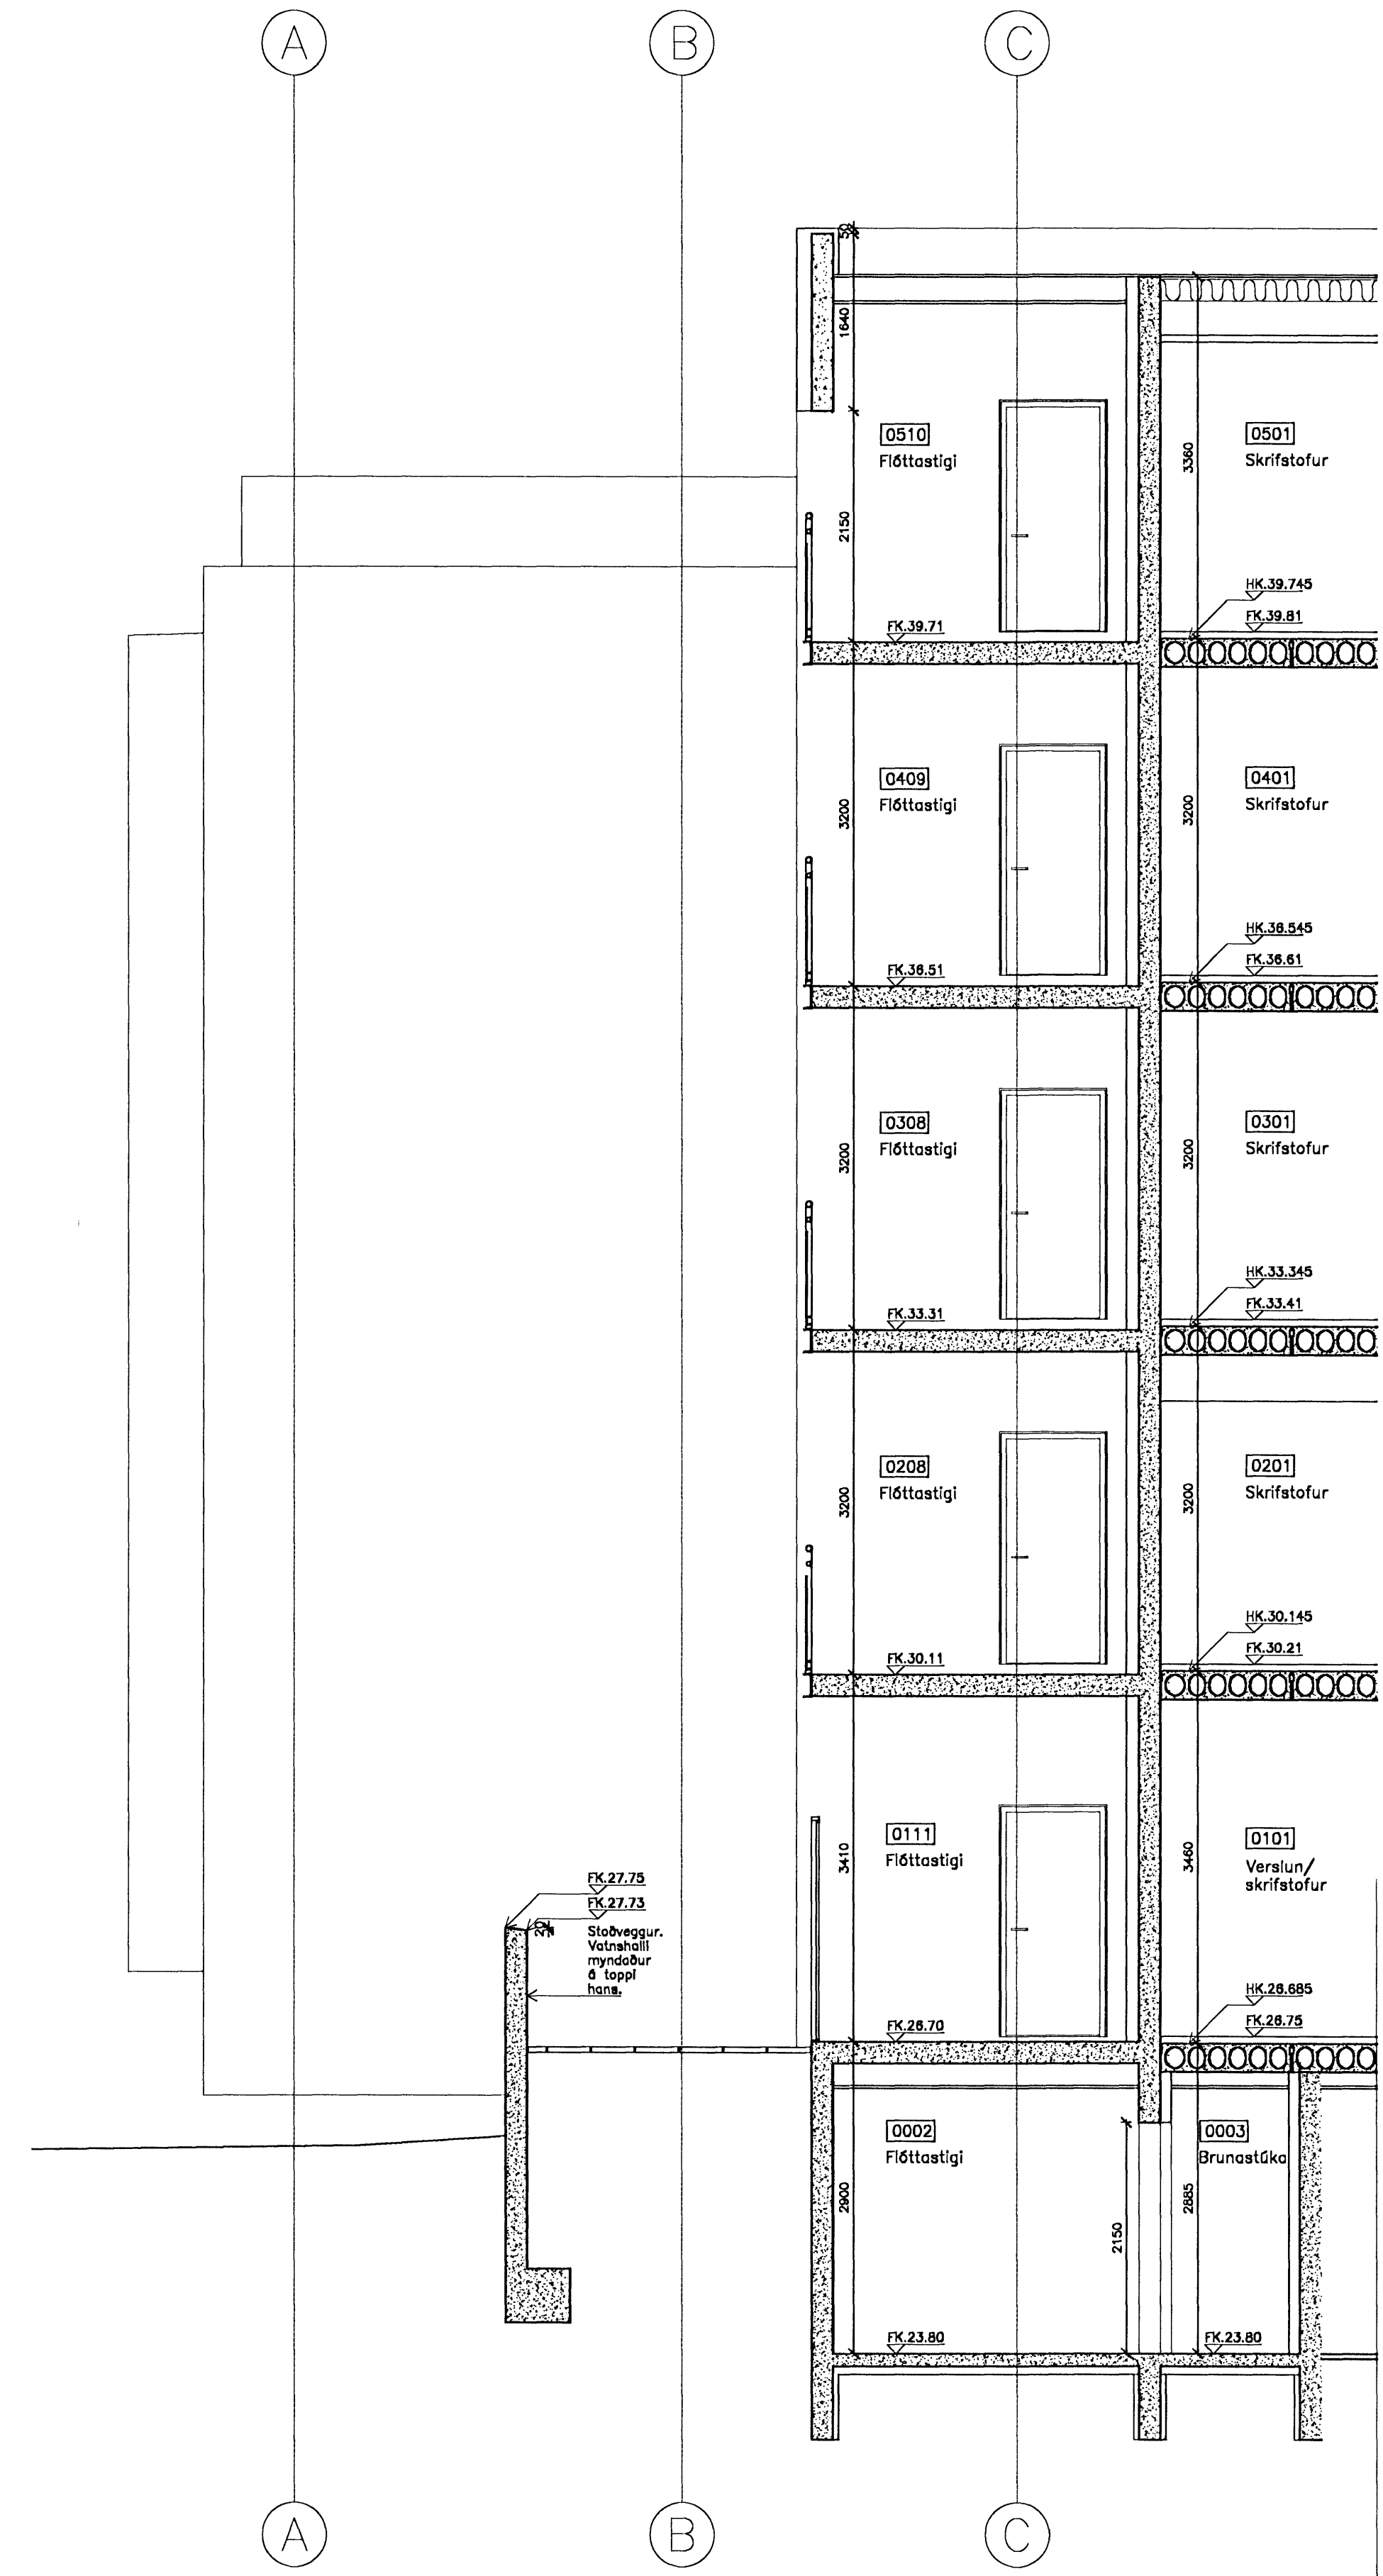

SNID G-G

Samþykkt þann
 25 APR. 2008
 Byggingarfulltrúinn í Hafnarfirði
 F.h. Hrólfur S. Gunnlaugsson

D:
 C:
 B:
 A:
 BREYTINGAR: DAGS:

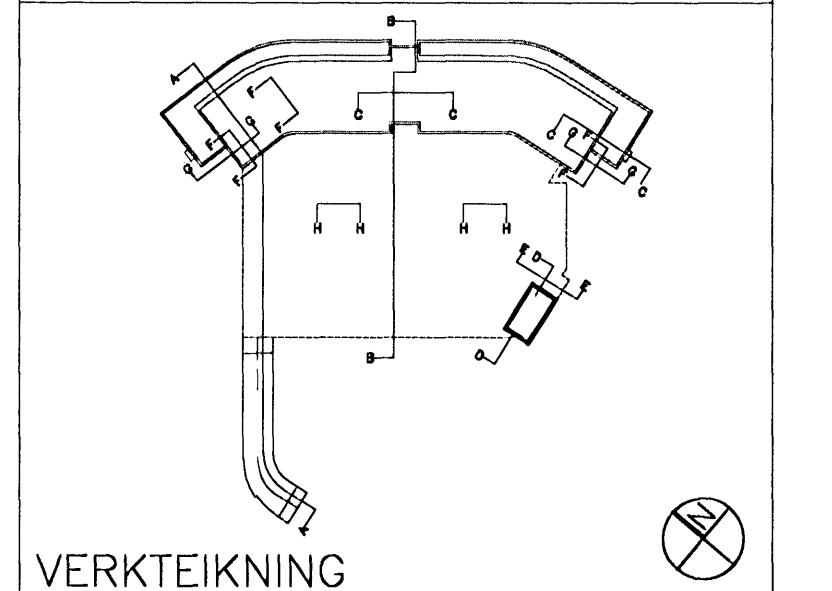

Dalshraun 3, Hafnarfirði
 Ris ehf
 VERK: DALS 0608
 KVARDI: 1:50
 DAGS: 16.04.2008
 TEIKN: 08
 SNID F-F OG G-G SKRÁ: 0608-Snib.dwg

ÚTI INNI
ARKITEKTAR
 ÞINGHOLTSSÍÐI 27 101 REYKJAVÍK
 SÍMAR 5527660 & 5827660 FAX 5527661
 NETFANG ul@ul.is
 VEFANG http://www.ul.is
 BALDUR Ó. SVAVARSSON ARKITEKTAR FAI
 120357-5149
 JÓN ÞÓR ÞORVALDSSON ARKITEKTAR FAI
 021258-7579