



| 50m COMPETITION POOL EQUIPMENT SCHEDULE |                          |              |   |           |
|---|--------------------------|--------------|---|-----------|
| MARK                                    | QTY.                     | MANUFACTURER | DESCRIPTION                                     | DETAIL    |
| 1                                       | 159.96m<br>[524'-9 5/8"] | Natare       | MS-1200 Stainless Steel Perimeter Gutter System | A-3.2     |
| 2                                       | 159.96m<br>[524'-9 5/8"] | Natare       | I-Bar Perimeter Gutter Grating                  | C-3.2     |
| 3                                       | 2                        | Natare       | Supply Converter, 300mm                         | A-3.3     |
| 4                                       | 4                        | Natare       | Gutter Collector, 300mm                         | B-3.3     |
| 5                                       | 34                       | Natare       | Recessed Rope Hook                              | C-3.3     |
| 6                                       | 7                        | Natare       | Deck Drain Clean Out                            | E,F-3.3   |
| 7                                       | 10                       | Natare       | Deck Drain Out Fall                             | D-3.3     |
| 8                                       | 4                        | Natare       | Main Drain, 300mm                               | G-3.3     |
| 9                                       | 28                       | Natare       | Automatic Surge Control                         | C-3.5     |
| 10                                      | 1                        | Natare       | Automatic Water Level Controller                | Sheet 8.4 |
| 11                                      | -                        | Natare       | Underwater Window                               | C-3.4     |
| 12                                      | 24                       | Natare       | S/S Recessed Step                               | A-3.5     |

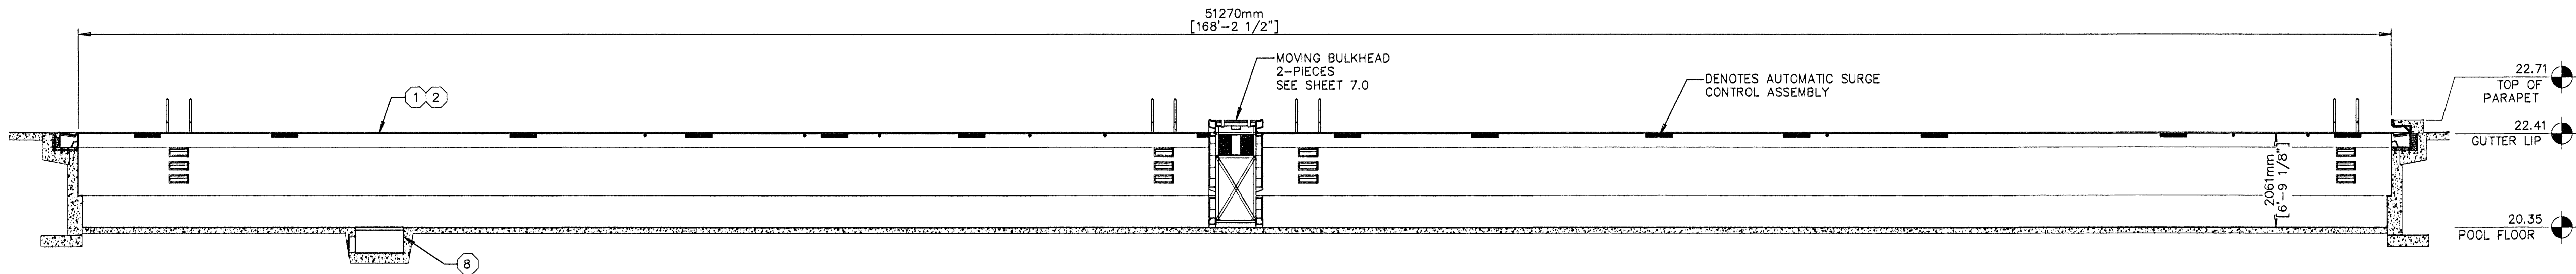

50m COMPETITION POOL SECTION  
A  
3.1

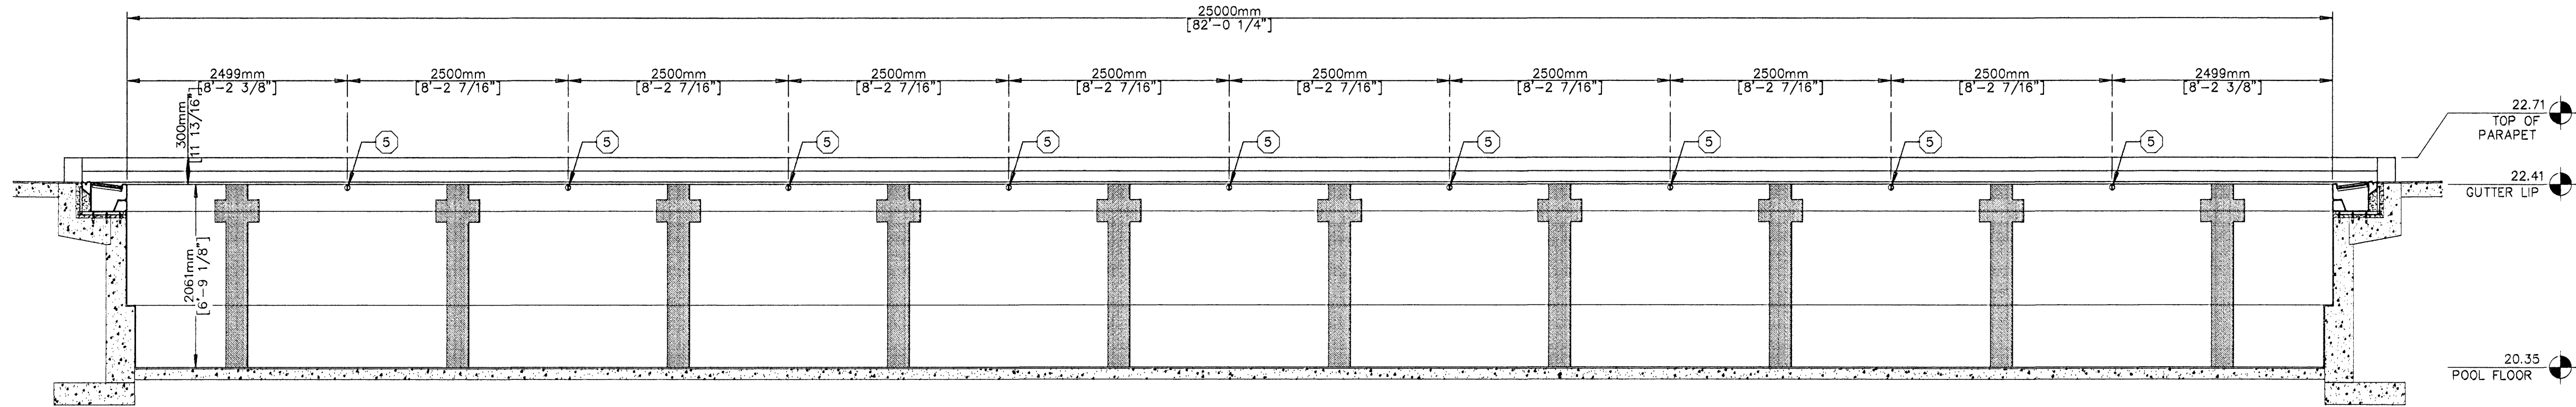

50m COMPETITION POOL SECTION  
B  
3.1

1. Do not scale drawings. Refer to or request specific dimensions.
2. Specific dimensions are assumed to be accurate. However, do not use for construction unless verified and certified.
3. Dimensions and details are subject to change without notice unless drawings are certified.
4. For clarity or reference, certain equipment or areas of construction may be shown. Do not assume all items or work illustrated on these drawings to be furnished by Natare Corporation. Refer to equipment schedule or scope of work for specific details.
5. When installed work or equipment is shown, such illustration is for information or clarity only. Always refer to appropriate documents for specific details or instructions.

Sundmidstod  
Iceland

Sampykkt þann  
07 MAI 2008  
Byggingarfulltrúinn í Hafnarfirði  
F.h. Hrölfur S. Gunnlaugsson

*Dr. Einar*  
Kt. 110457-2789

Strendingur ehf.  
Fjarlægð 18-16 2820 Hafnarfirður  
Sími 563 5640 • strendingur@strendingur.is  
www.strendingur.is

| REVISIONS |                    |        |
|-----------|--------------------|--------|
| NO.       | DESCRIPTION        | DATE   |
| 1         | REVISED FOOT LEDGE | 8/8/07 |

**NATARE CORPORATION**  
5905 W. 74th Street  
Indianapolis, In 46218-1788  
(317)290-8828  
Fax:(317)290-9998

These drawings and the ideas, concepts, illustrations, and written information represented hereby are the property of Natare Corporation and shall not be distributed, copied, reproduced or utilized in any manner except upon the expressed written consent of Natare Corporation. The recipient hereby acknowledges the confidential and proprietary nature of these drawings and acknowledges Natare's proprietary interest therein and agrees not to use these drawings or the ideas and concepts depicted herein except for the fabrication of the articles depicted herein for and on the behalf of Natare Corporation.

© 2007 NATARE CORPORATION  
PAGE TITLE:  
50m COMPETITION POOL SECTION

DATE: 10/5/07  
FILE: 50m Competition Pool.dwg  
LAYOUT: 50m Competition Pool Sections  
DRAWN BY: SAL  
CHECKED BY: MTW  
PROJECT NO.: SHEET NO.:  
3.1