

| POOL DATA (METRIC) | |
|--------------------|----------------|
| PERIMETER | 160.56 M |
| AREA | 1289.22 SQ. M. |
| VOLUME | 2,560 CU. M. |
| TURNOVER | 4.0 HRS. |
| FLOW RATE | 640 CU. M / HR |
| INLETS | 470 |

| POOL DATA (IMPERIAL) | |
|----------------------|----------------|
| PERIMETER | 526'-9 1/4" |
| AREA | 13,877 SQ. FT. |
| VOLUME | 676,280 GAL. |
| TURNOVER | 4.0 HRS. |
| FLOW RATE | 2818 GPM |
| INLETS | 470 |

| 50m COMPETITION POOL EQUIPMENT SCHEDULE | | | | |
|---|---------|--------------|---|-----------|
| MARK | QTY. | MANUFACTURER | DESCRIPTION | DETAIL |
| 1 | 159.96m | Natare | MS-1200 Stainless Steel Perimeter Gutter System | A-3.2 |
| 2 | 159.96m | Natare | 1-Bar Perimeter Gutter Grating | C-3.2 |
| 3 | 2 | Natare | Supply Converter, 300mm | A-3.3 |
| 4 | 4 | Natare | Gutter Collector, 300mm | B-3.3 |
| 5 | 34 | Natare | Recessed Rope Hook | C-3.3 |
| 6 | 7 | Natare | Deck Drain Clean Out | E,F-3.3 |
| 7 | 10 | Natare | Deck Drain Out Fall | D-3.3 |
| 8 | 4 | Natare | Main Drain, 300mm | G-3.3 |
| 9 | 28 | Natare | Automatic Surge Control | C-3.5 |
| 10 | 1 | Natare | Automatic Water Level Controller | Sheet 8.4 |
| 11 | - | Natare | Underwater Window | C-3.4 |
| 12 | 24 | Natare | S/S Recessed Step | A-3.5 |

| DECK AND ACCESSORY EQUIPMENT SCHEDULE | | | | |
|---------------------------------------|------|--------------|------------------------------------|--------|
| MARK | QTY. | MANUFACTURER | DESCRIPTION | DETAIL |
| 20 | -- | -- | 8'-0" backstroke flag stanchion | -- |
| 21 | -- | -- | 4'-6" false start recall stanchion | -- |
| 22 | 34 | -- | Stanchion anchor | -- |
| 23 | 8 | -- | S/S grabrail | -- |
| 24 | -- | -- | Starting platform | -- |
| 25 | -- | -- | Heavy duty bronze anchor | -- |
| 26 | 11 | -- | Turning panel anchors | -- |
| 27 | -- | -- | | -- |
| 28 | -- | -- | | -- |
| 29 | -- | -- | | -- |

* NOT IN CONTRACT, SUPPLIED BY OWNER

- PLAN NOTES:
1. CONVERTER / COLLECTOR BOX LOCATIONS ARE APPROXIMATE AND CAN BE ADJUSTED DURING INSTALLATION TO ACCOMMODATE FIELD CONDITIONS.
 2. DECK EQUIPMENT IS NOT INCLUDED IN CONTRACT.

Sundmidstod
Iceland

Sambýkkt þann
07 MAI 2008
Byggingarfulltrúinn í Hafnarfirði
F.h. Hrólfur S. Gunnlaugsson

Kr. 110457-2789


Strendingur ehf.
verktöðisfélagið
Háringdís 13-15 220 Hafnarfóður
Sími 565 5840 • strendingurstrendingur.is
www.strendingur.is

| NO. | DESCRIPTION | DATE |
|-----|-------------------------|---------|
| 1 | INSERTED WEIR LOCATIONS | 10/2/07 |

NATARE
CORPORATION
5905 W. 74th Street
Indianapolis, In 46278-1788
(317)290-8828
Fax:(317)290-9998

These drawings and the ideas, concepts, illustrations, and written information represented hereby are the property of Natara Corporation and shall not be distributed, copied, reproduced, or utilized in any manner except upon the expressed written consent of Natara Corporation. The recipient hereof acknowledges the confidential and proprietary nature of these drawings and acknowledges Natara's proprietary interest therein and agrees not to use these drawings or the ideas and concepts depicted herein except for the fabrication of the articles depicted herein for and on the behalf of Natara Corporation.

© 2007 NATARA CORPORATION
PAGE TITLE:
50m COMPETITION POOL PLAN
DATE: 10/5/07
FILE: 50m Competition Pool.dwg
LAYOUT: 50m Competition Pool Plan
DRAWN BY: SAL
CHECKED BY: MTW
PROJECT NO.: SHEET NO.:
3.0

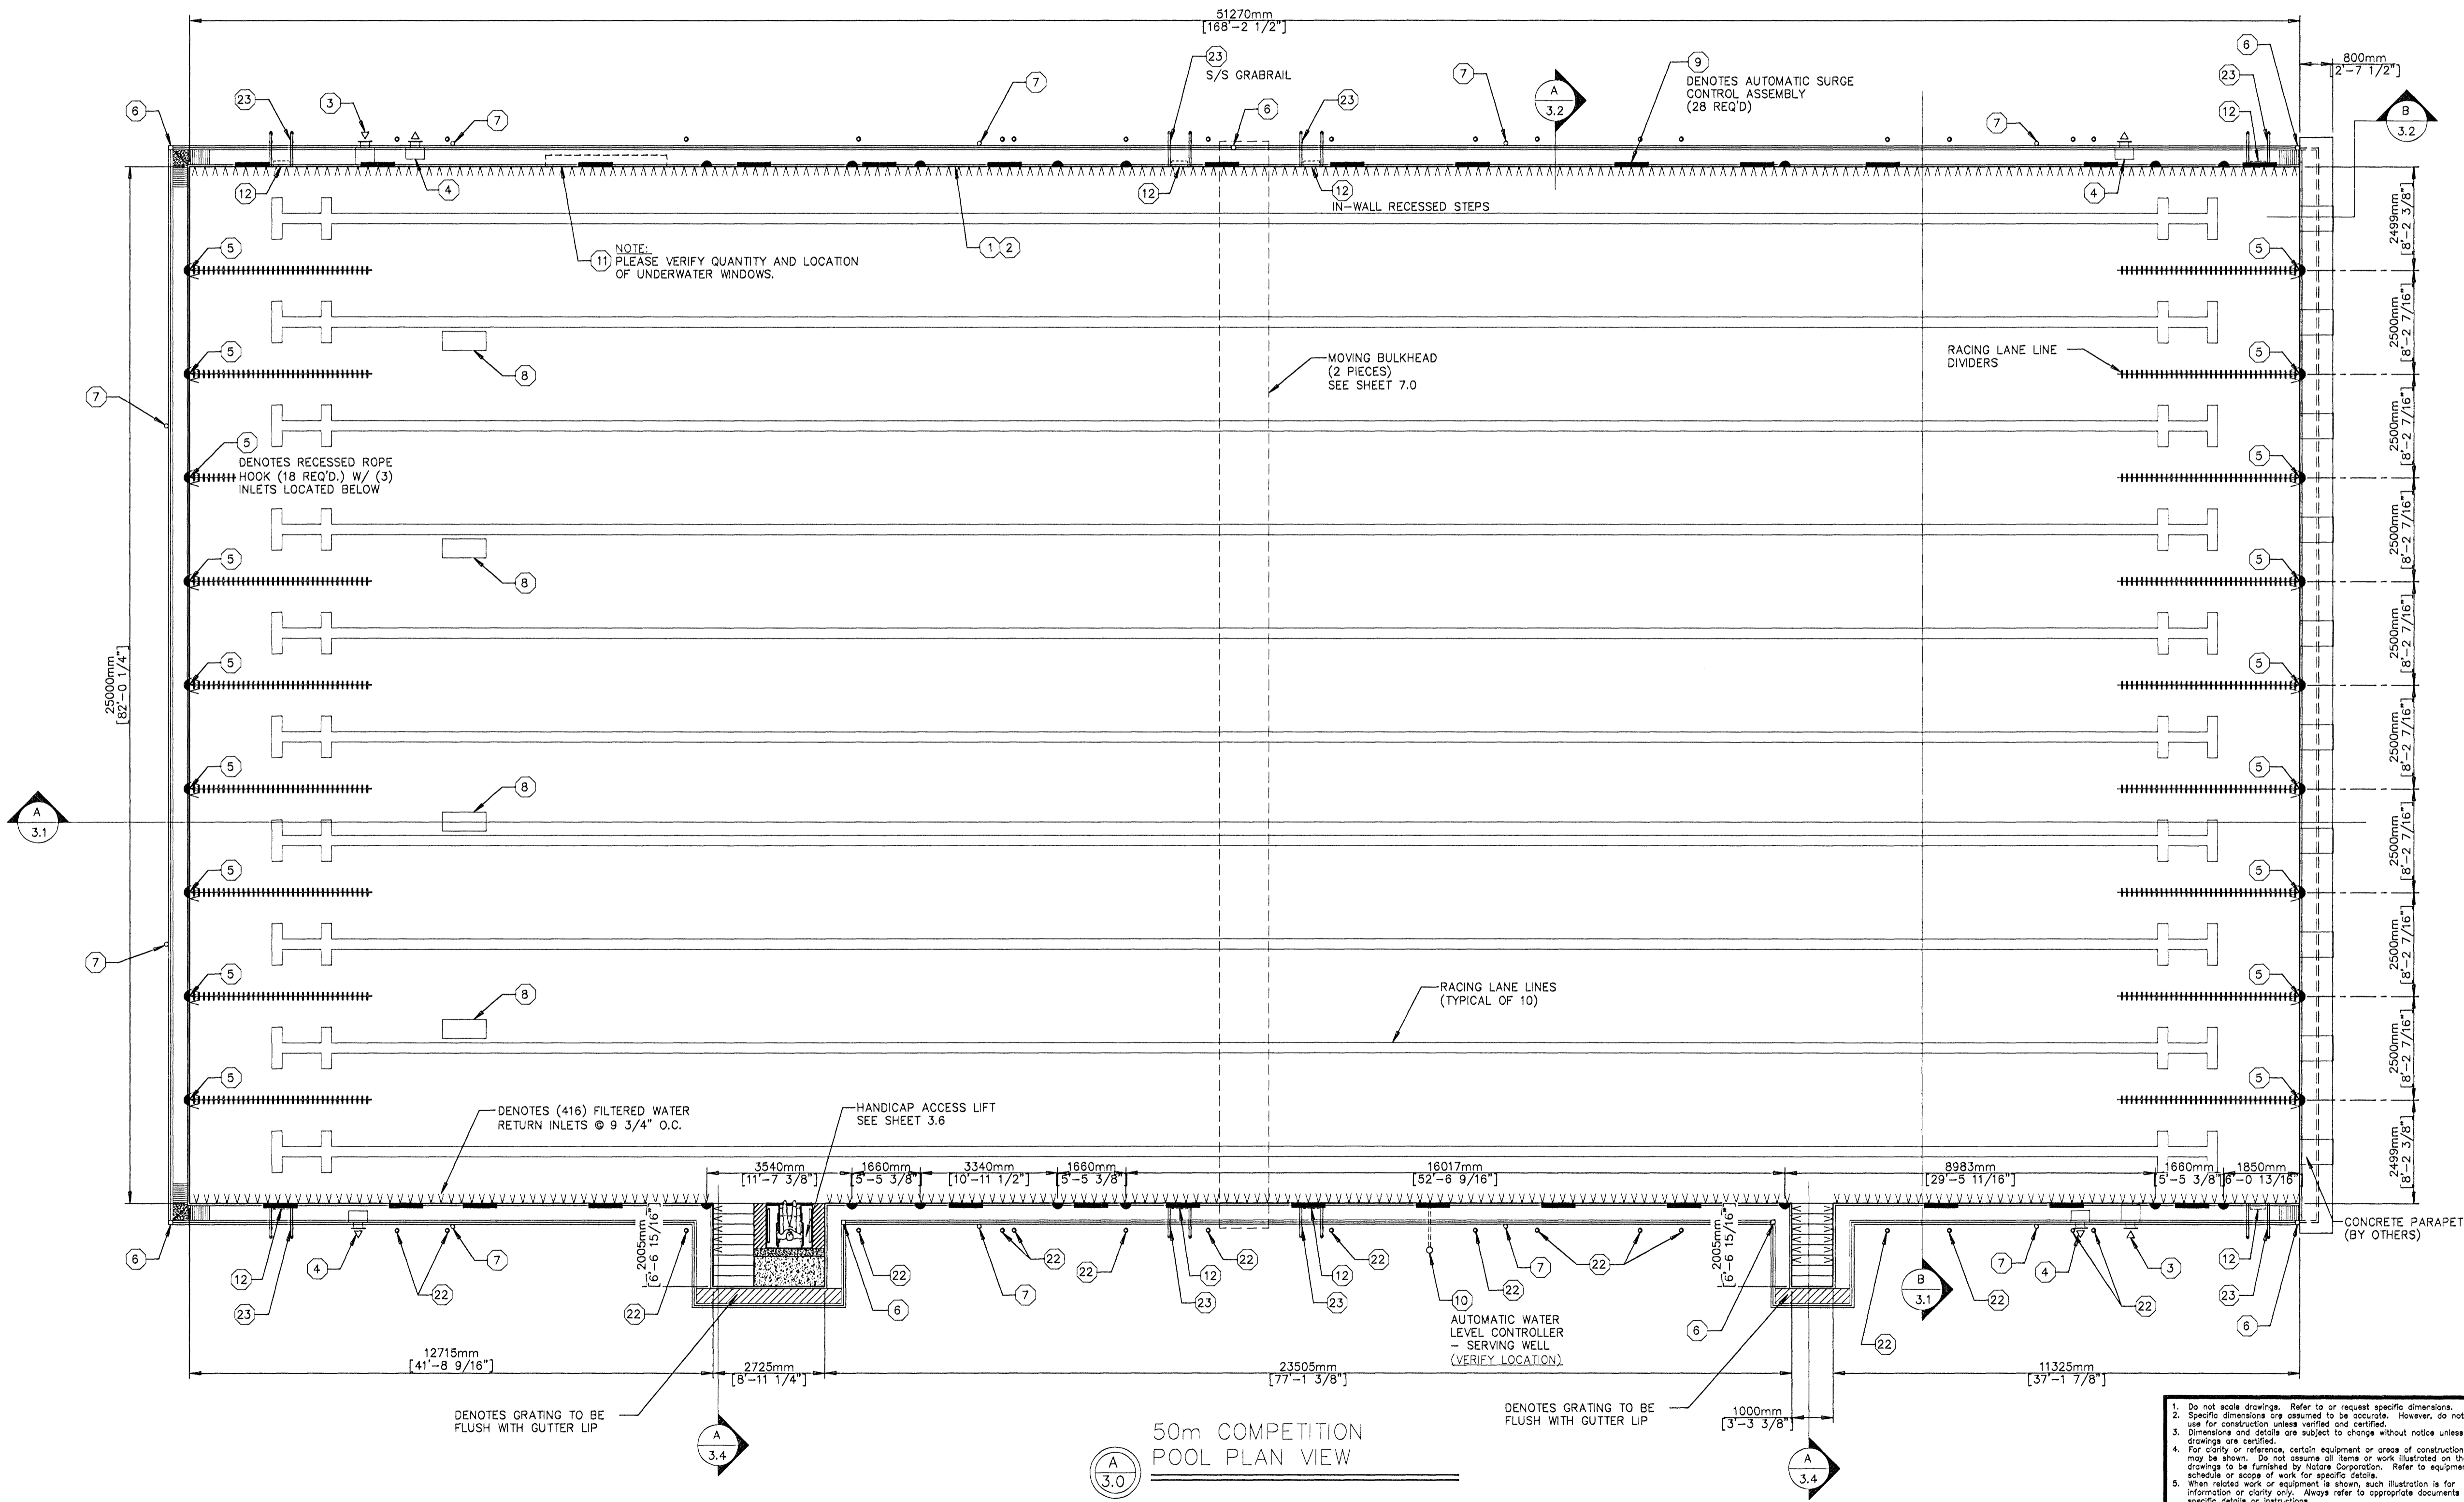

1. Do not scale drawings. Refer to or request specific dimensions.
2. Specific dimensions are assumed to be accurate. However, do not use for construction unless verified and certified.
3. Dimensions and details are subject to change without notice unless drawings are certified.
4. For clarity or reference, certain equipment or areas of construction may be shown. Do not assume all items or work illustrated on these drawings to be furnished by Natara Corporation. Refer to equipment schedule or scope of work for specific details.
5. When related work or equipment is shown, such illustration is for information or clarity only. Always refer to appropriate documents for specific details or instructions.

50m COMPETITION POOL PLAN VIEW