

STARTING PLATFORM
ANCHORS OMEGA OSB9

1200mm MOVABLE
BULKHEAD

51270mm
[168'-2 1/2"]

MOVING BULKHEAD
(2 PIECES)
SEE SHEET 7.0

COMPETITION POOL

50M x 25M

25000mm
[82'-0 1/4"]

HANDICAP ACCESS LIFT
SEE SHEETS 3.6, 3.7


FALSE START
RECALL STANCHION

25000mm
[82'-0 1/4"]

BACKSTROKE
STANCHION

STARTING PLATFORM
ANCHORS OMEGA OSB9

RACING LANE LINES
(TYPICAL OF 10)

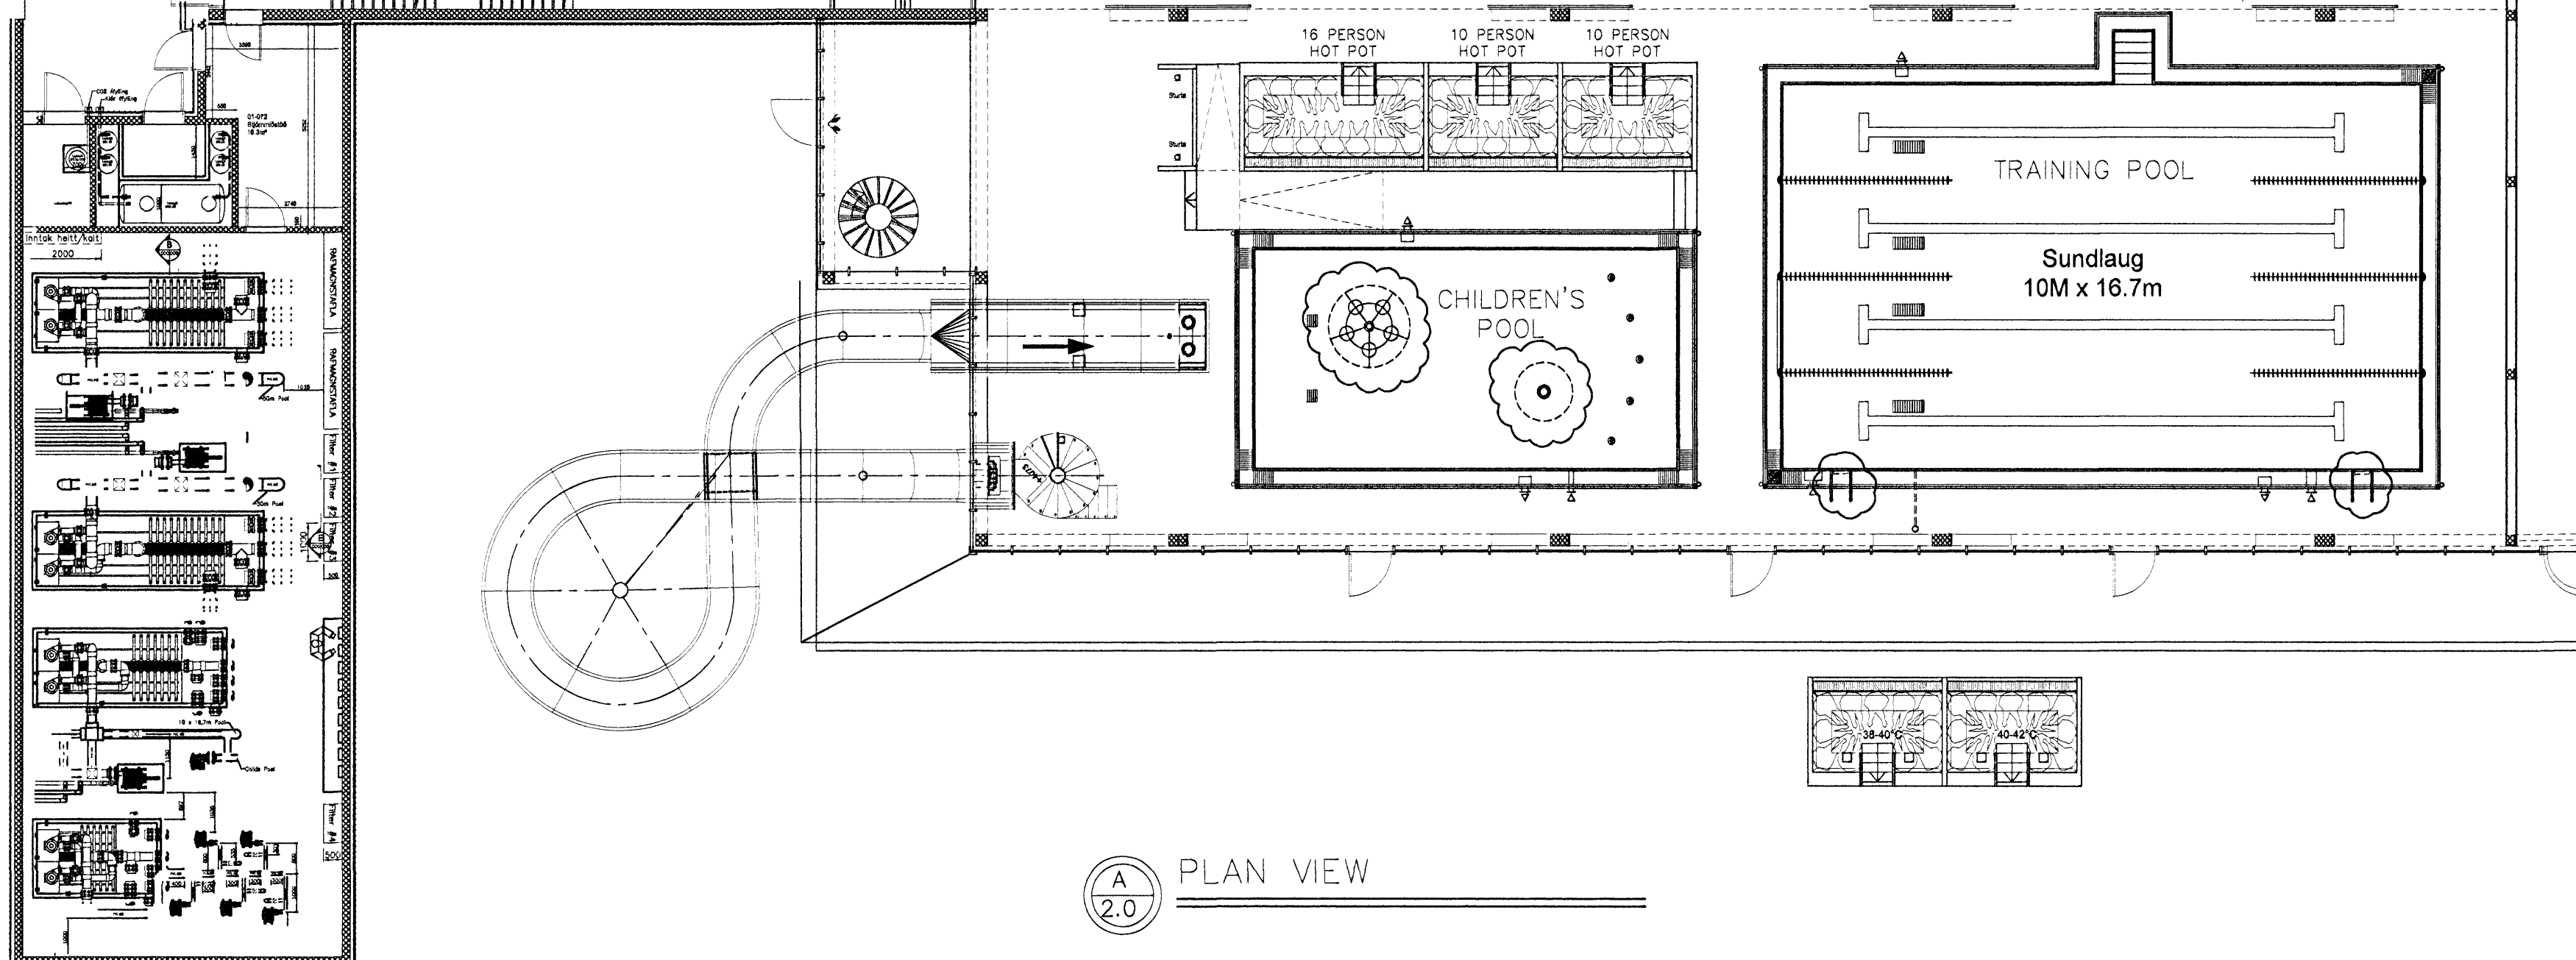

- COMPETITION POOL 104 SQ. FT. VACUUM SAND FILTER #1
- COMPETITION POOL 104 SQ. FT. VACUUM SAND FILTER #2
- TRAINING POOL CHILDREN'S POOL 80 SQ. FT. VACUUM SAND FILTER #3
- HOT POTS / WHIRLPOOL 44 SQ. FT. VACUUM SAND FILTER #4

A
2.0 PLAN VIEW

1. Do not scale drawings. Refer to or request specific dimensions.
2. Specific dimensions are assumed to be accurate. However, do not use for construction unless verified and certified.
3. Dimensions and details are subject to change without notice unless drawings are certified.
4. For clarity or reference, certain equipment or areas of construction may be shown. Do not assume all items or work illustrated on these drawings to be furnished by Nature Corporation. Refer to equipment schedule or scope of work for specific details.
5. When related work or equipment is shown, such illustration is for information or clarity only. Always refer to appropriate documents for specific details or instructions.

Sundmidstod
Iceland

Sampykkt þann
07 MAI 2008
Byggingarfulltrúinn í Hafnarfirði
F.h. Hrólfur S. Gunnlaugsson

Dr. Einar
Kt. 110457-2789

Strendingur ehf.
Hafnarvegur 13-15 2201 Hafnarfirður
Sími 565 5640 • strendingur@strendingur.is
www.strendingur.is

Sigurður Guðmundsson
91063 - 7599

NO.	DESCRIPTION	DATE
REVISIONS		

NATURE
CORPORATION
5905 W. 74th Street
Indianapolis, IN 46276-1766
(317)290-8928
Fax:(317)290-9998

These drawings and the ideas, concepts, illustrations, and written information represented hereby are the property of Nature Corporation and shall not be distributed, copied, reproduced, or utilized in any manner except upon the expressed written consent of Nature Corporation. The recipient hereof acknowledges the confidential and proprietary nature of these drawings and acknowledges Nature Corporation's interest therein and agrees not to use these drawings or the ideas and concepts depicted herein except for the fabrication of the articles depicted herein for and on the behalf of Nature Corporation.

© 2007 NATURE CORPORATION
PAGE TITLE:
MASTER PLAN VIEW

DATE: 10/5/07	FILE: Master Plans.dwg
LAYOUT: Master Plan	DRAWN BY: SAL
CHECKED BY: MTW	PROJECT NO.:
SHEET NO.:	2.0