


NOTES:
GUTTER TO BE CONSTRUCTED OF 12 GAUGE
I-316, STAINLESS STEEL UNLESS OTHERWISE
SPECIFIED.

CONCRETE, NON-SHRINK GROUT, AND JOINT
SEALANTS ARE NOT PROVIDED.

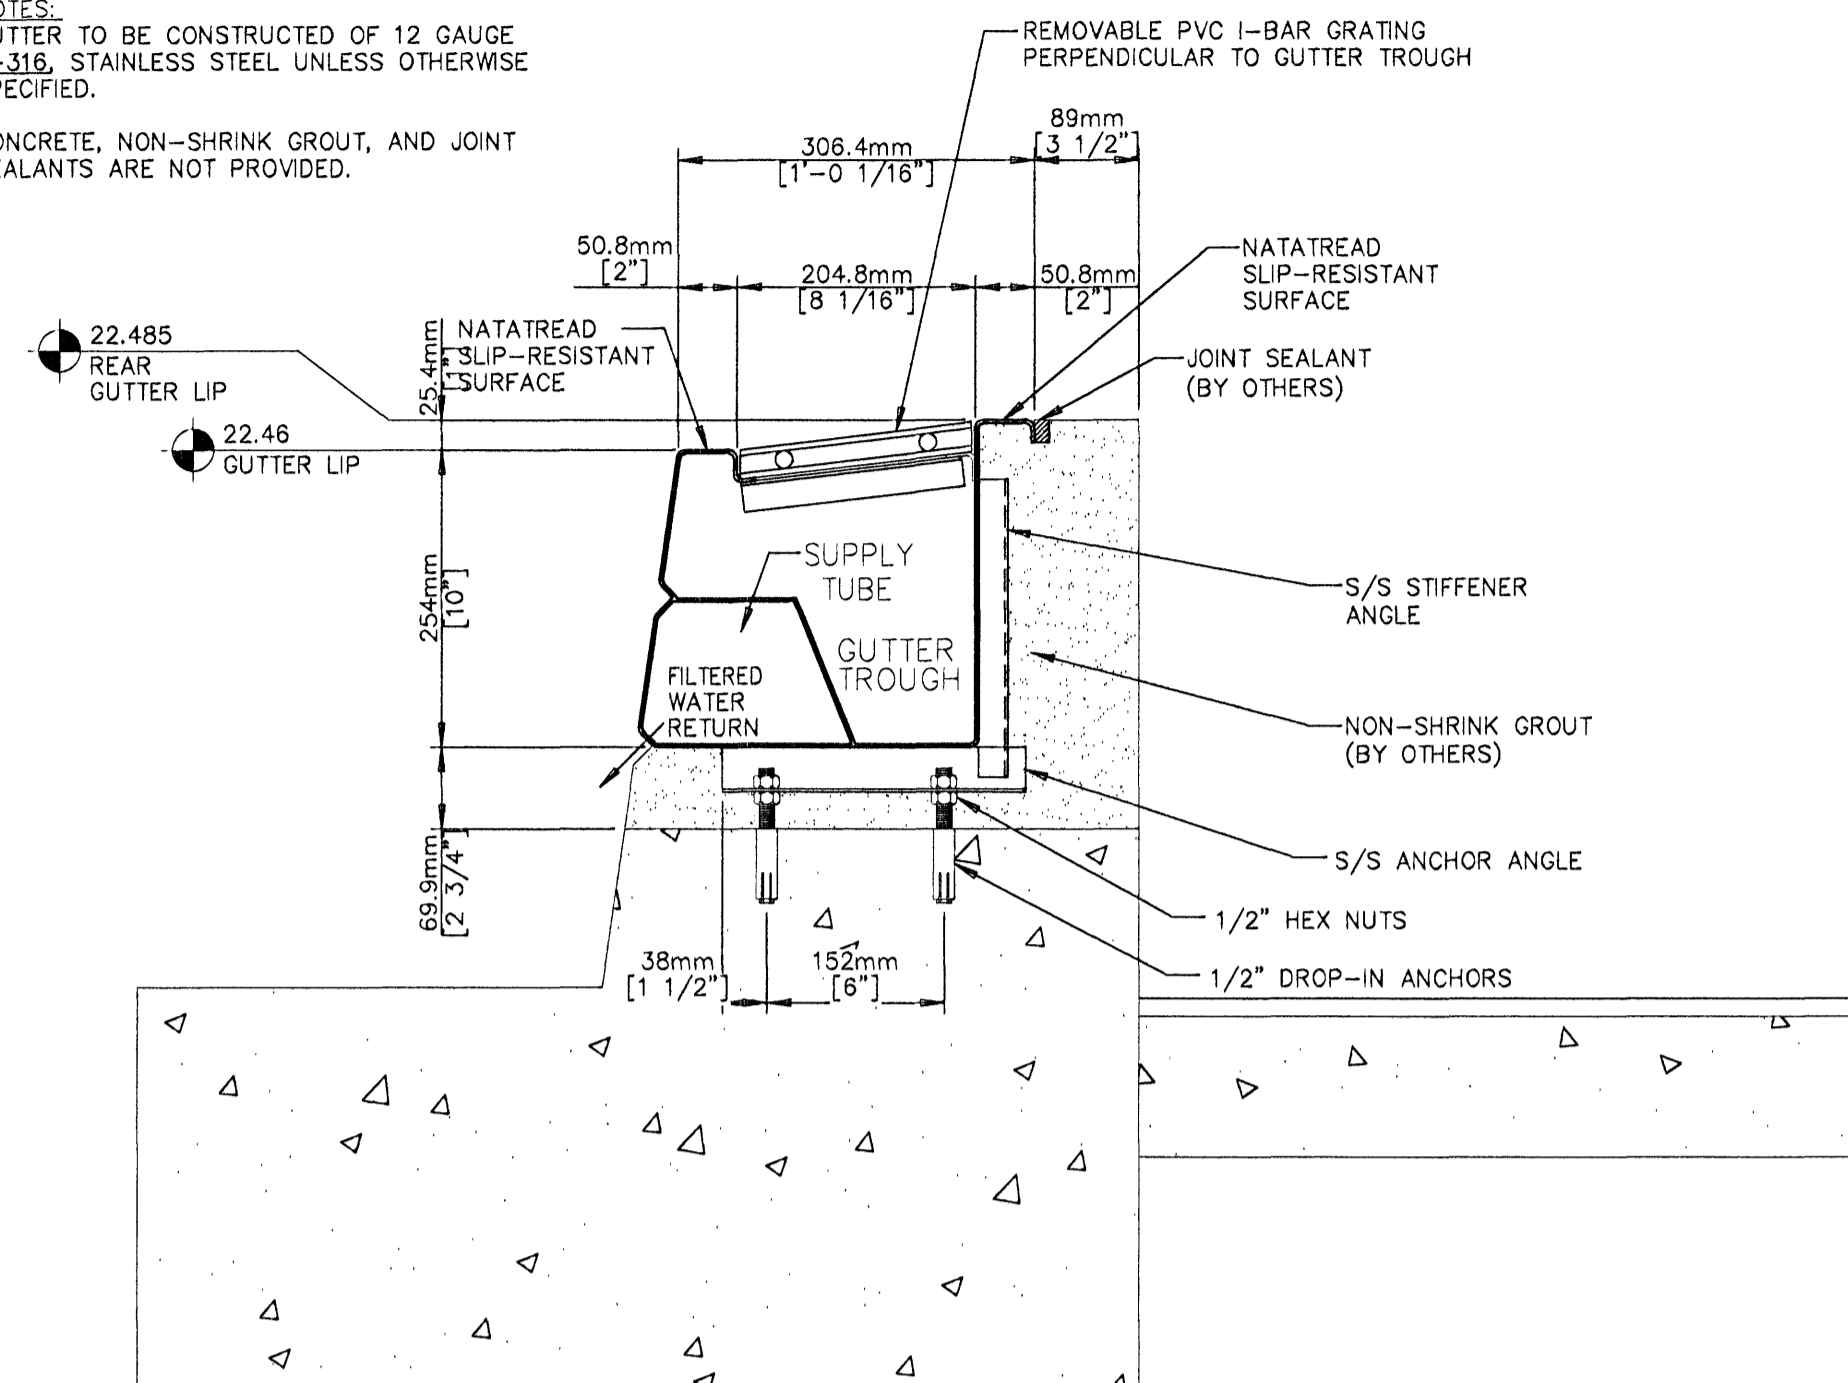


TYPICAL
HOT POT SECTION

(A)
6.2

SERIES	BEARING BAR THICKNESS	NO. BARS PER SECTION	OPEN SPACE	% OPEN AREA	WEIGHT
36850	1.0" (25.4 mm)	2 to 72	0.315" (8 mm)	31.5%	2.96 psf


NOTES:

- Natotec grating is manufactured from specially selected, impact resistant, rigid PVC profiles. This grating offers improved toughness and rigidity, dimensional stability and durability. Intended for exterior use, this grating has excellent weatherability and color retention. It is flame retardant and chemically resistant. Typical values are available on request.
- Top surface of grating is serrated to form a uniform slip-resistant surface. Standard color is white.
- Natotec grating is intended for use in a swimming pool, aquatic or water feature environment with uniformly supported spans not exceeding 2ft. (600 mm) and uniformly distributed live loads less than (0.25 Kg/sq. cm.) For applications involving greater spans or loading conditions, contact our engineering department.

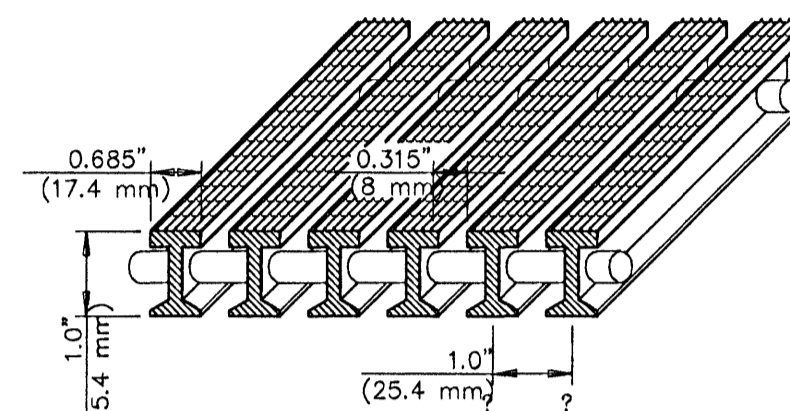

(B)
6.2 PVC I-BAR GRATING
COLOR: WHITE


- NOTES:
- BOX TO BE FABRICATED FROM 12 ga. I-304 S/S.
 - ENCASE BOX IN CONCRETE POUR.

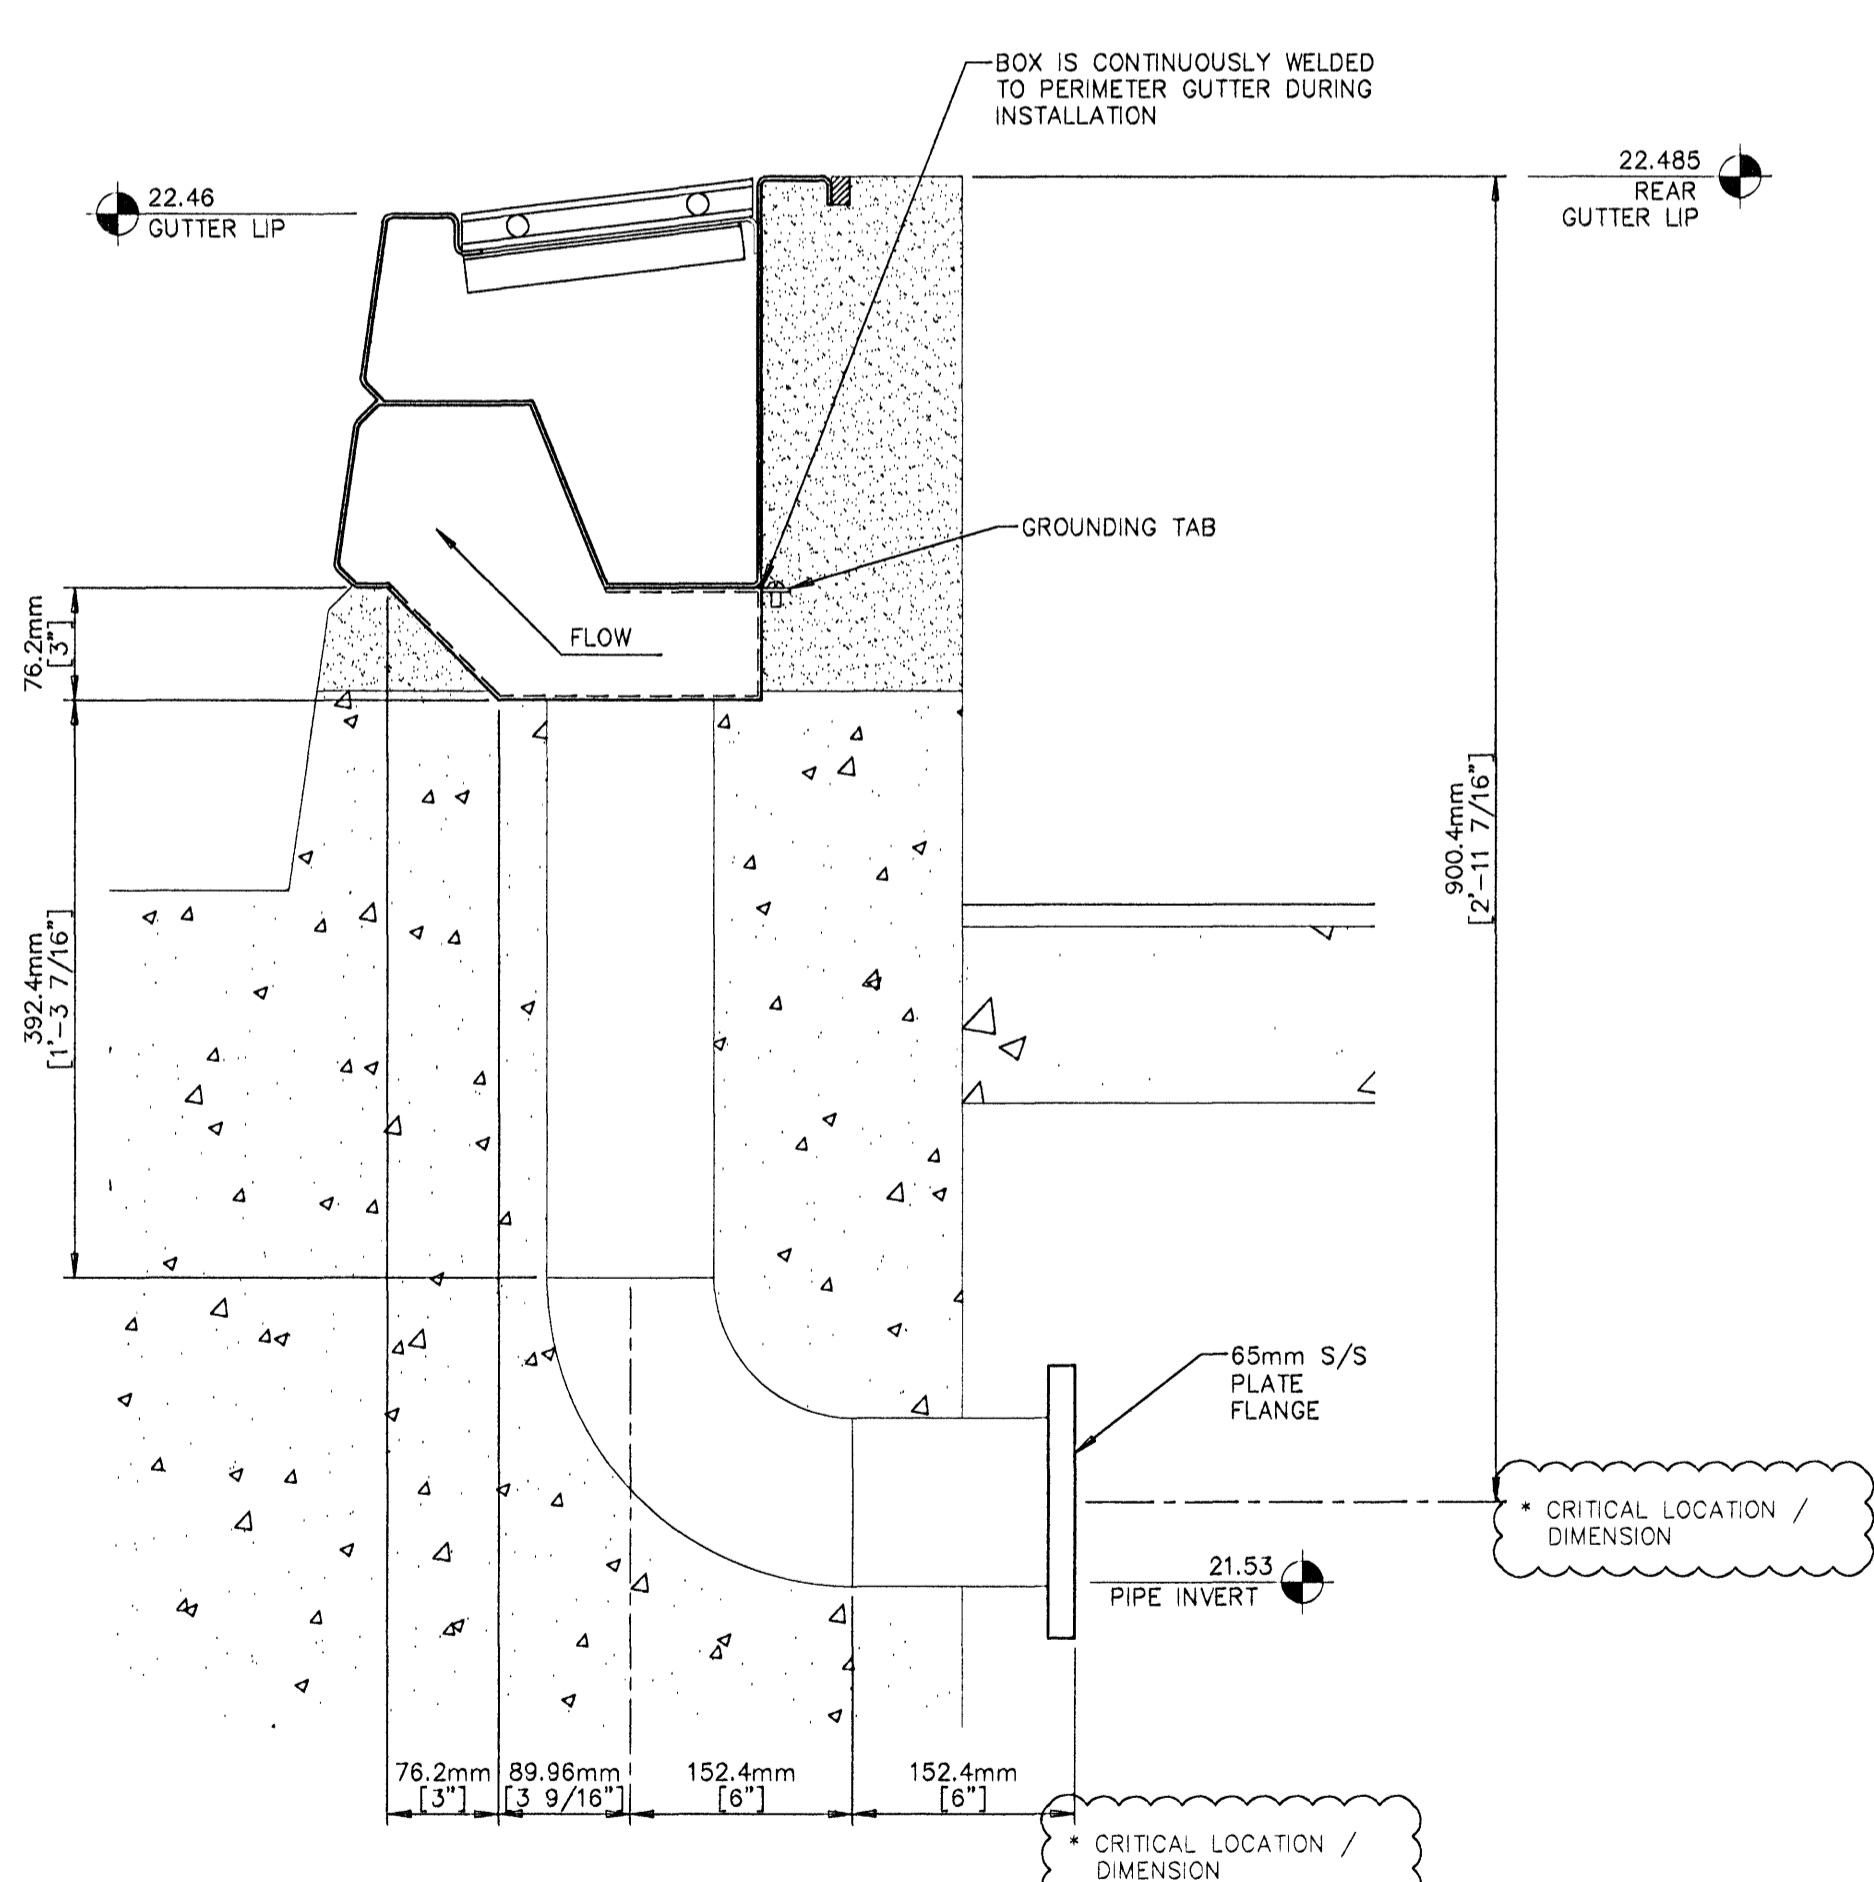

(C)
6.2 65mm
SUPPLY CONVERTER BOX

QTY.: 5 REQ'D. TOTAL

- NOTES:
- BOX TO BE FABRICATED FROM 12 ga. I-304 S/S.
 - ENCASE BOX IN CONCRETE POUR.

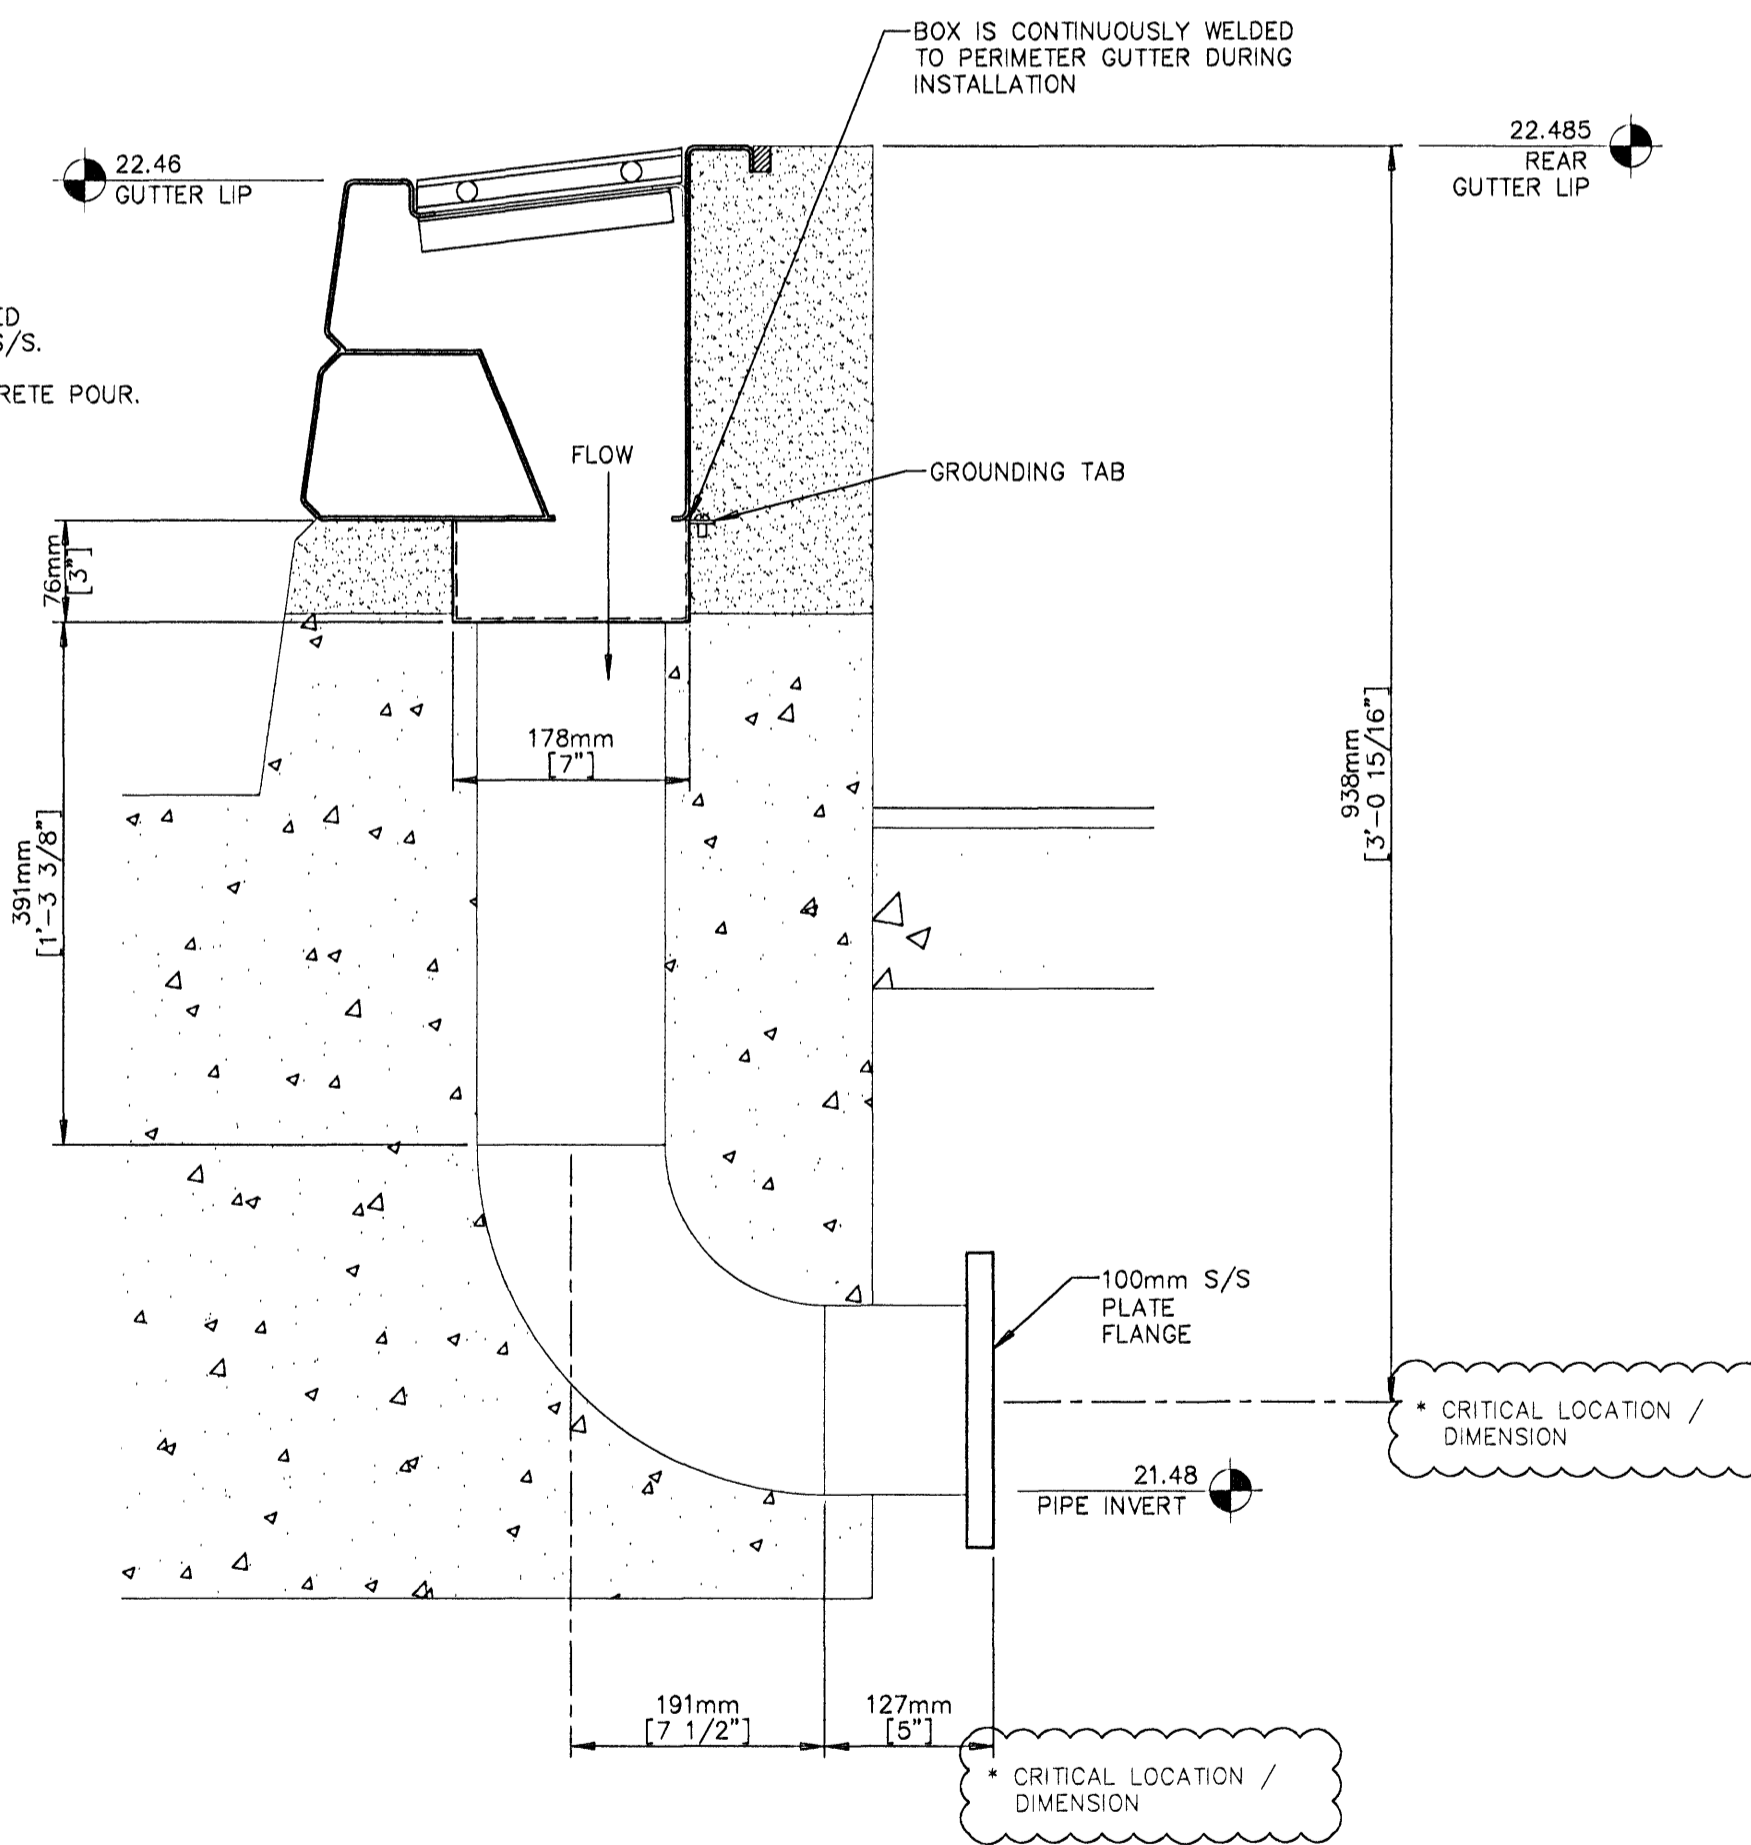

(D)
6.2 100mm
GUTTER COLLECTOR BOX

QTY.: 5 REQ'D. TOTAL

- Do not scale drawings. Refer to or request specific dimensions.
- Specific dimensions are assumed to be accurate. However, do not use for construction unless verified and certified.
- Dimensions and details are subject to change without notice unless drawings are certified.
- For clarity or reference, certain equipment or areas of construction may be shown. Do not assume all items or work illustrated on these drawings to be furnished by Nature Corporation. Refer to equipment schedule or scope of work for specific details.
- When related work or equipment is shown, such illustration is for information or clarity only. Always refer to appropriate documents for specific details or instructions.

Sundmidstod

Iceland

Samykkt þann
07 MAI 2008
Byggingarfulltrúinn í Hafnarfirði
F.h. Hrólfur S. Gunnlaugsson

Dr. Einar
Kt. 110457-2789

Strendingur ehf.
Hafnarfirði
Flakaleiða 13-19 • 220 Hafnarfjarður
Sími 565 9840 • strendingur@strendingur.is
www.strendingur.is

NO.	DESCRIPTION	DATE
REVISIONS		



NATURE
CORPORATION
5005 W. 74th Street
Indianapolis, In 46278-1786
(317)290-8828
Fax: (317)290-9998

These drawings and the ideas, concepts, illustrations, and written information represented thereby are the property of Nature Corporation and shall not be distributed, copied, reproduced, or utilized in any manner except upon the expressed written consent of Nature Corporation. The recipient hereof acknowledges the confidential and proprietary nature of these drawings and acknowledges Nature's proprietary interest therein and agrees not to use these drawings or the data and concepts depicted herein except for the fabrication of the articles depicted herein for and on the behalf of Nature Corporation.

© 2007 NATURE CORPORATION

PAGE TITLE:

HOT POTS
DETAILS

DATE: 10/5/07

FILE: Hot Pots.dwg

LAYOUT: Hot Pots Details

DRAWN BY: SAL

CHECKED BY: MTW

PROJECT NO.:

SHEET NO.:

6.2