




HOT POTS EQUIPMENT SCHEDULE				
MARK	QTY.	MANUFACTURER	DESCRIPTION	DETAIL
1	11.56m [37'-11 1/8"]	Natare	MS-1000 Stainless Steel Perimeter Gutter System	A-6.2
2	11.56m [37'-11 1/8"]	Natare	I-Bar Perimeter Gutter Grating	B-6.2
3	3	Natare	Supply Converter, 65mm	C-6.2
4	3	Natare	Gutter Collector, 100mm	D-6.2
5	6	Natare	Main Drain, 100mm	C,D-6.3
6	6	Natare	Gutter End Plate	E-6.3
7	1 PER H.P.	Natare	Automatic Surge Control	A-6.3
8	2	Natare	Hydrotherapy Suction Box, 65mm	B-6.3

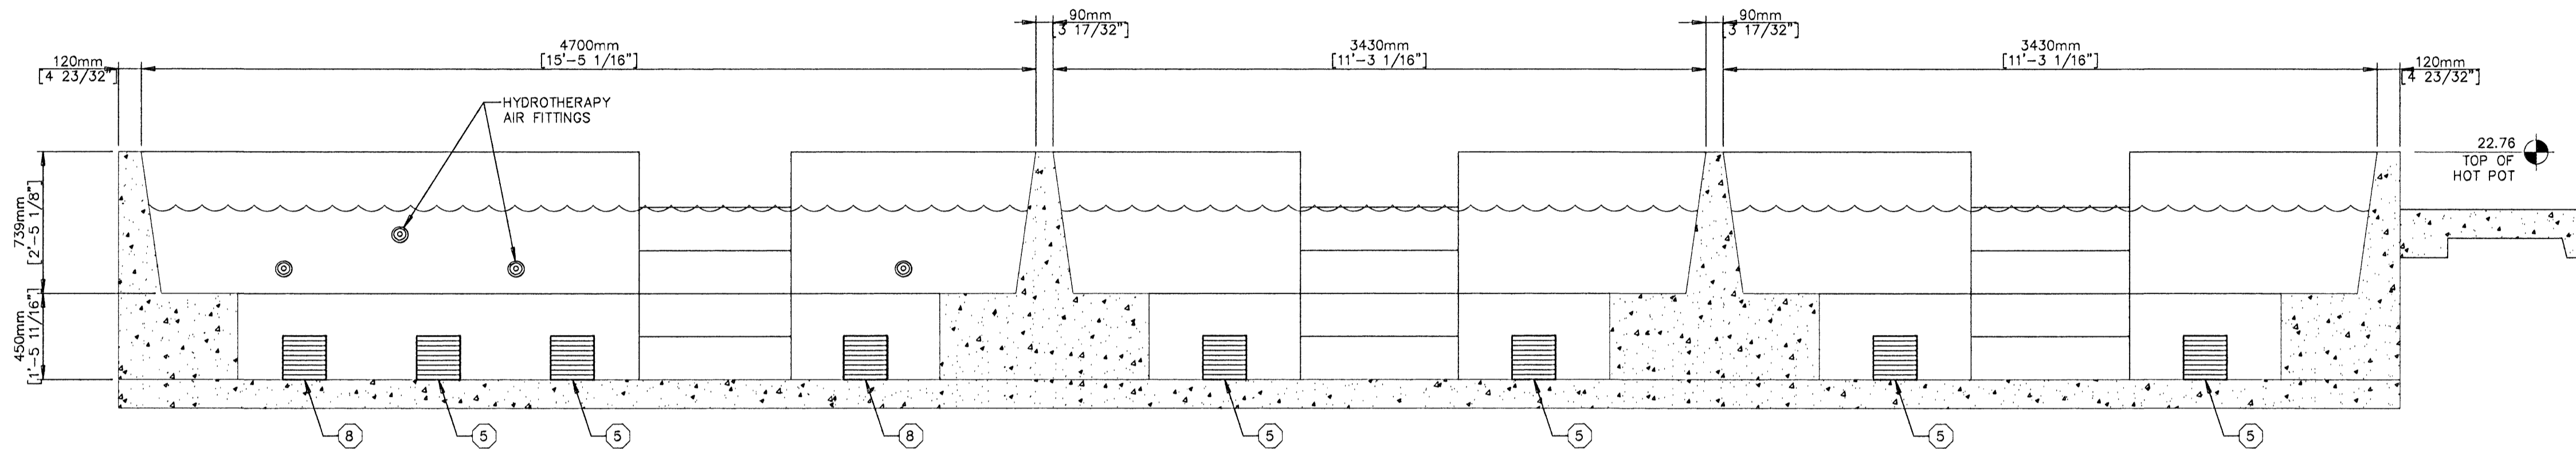

A
6.1 INDOOR HOT POTS SECTION

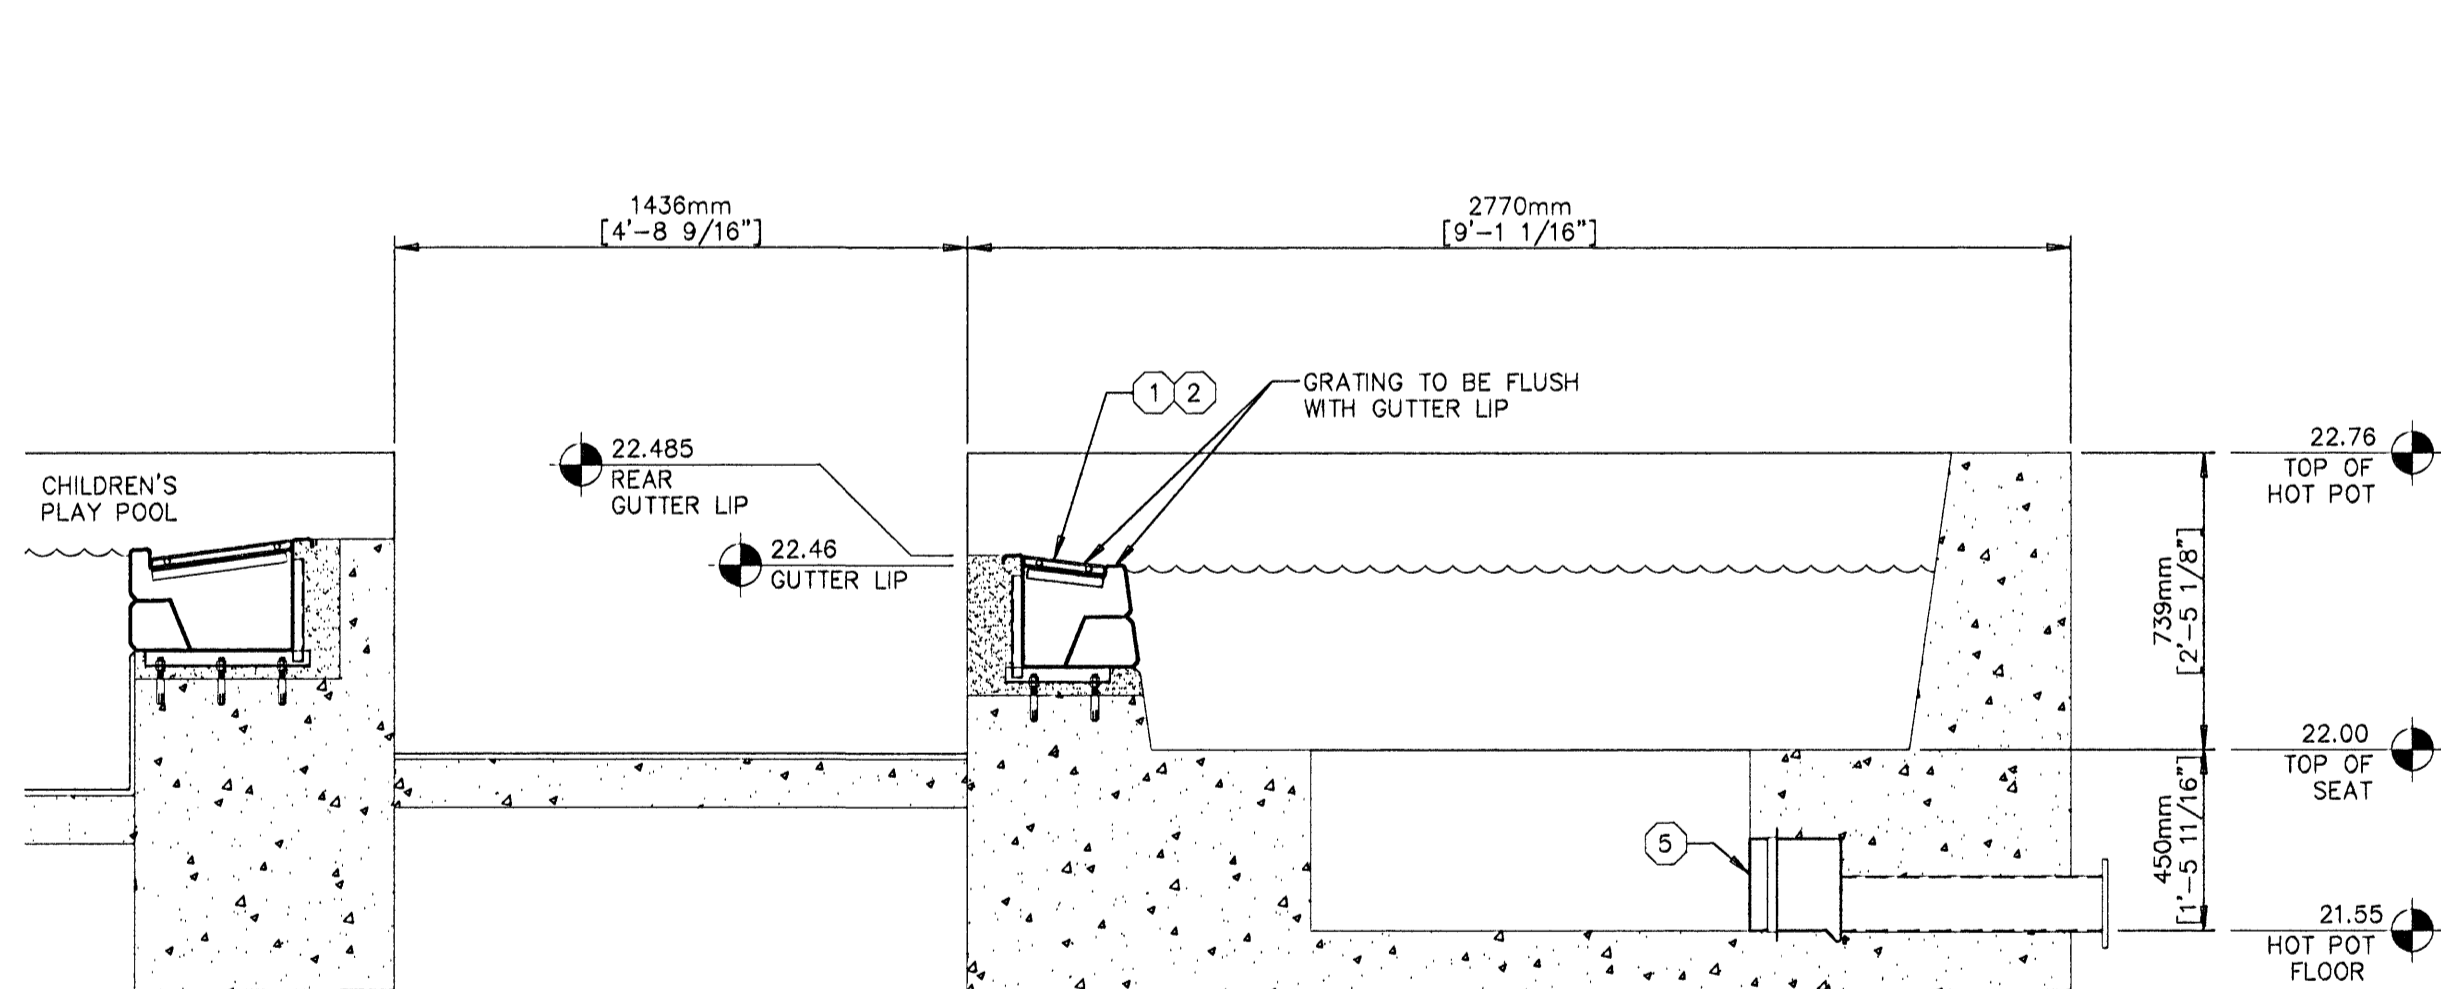

B
6.1 INDOOR HOT POTS SECTION

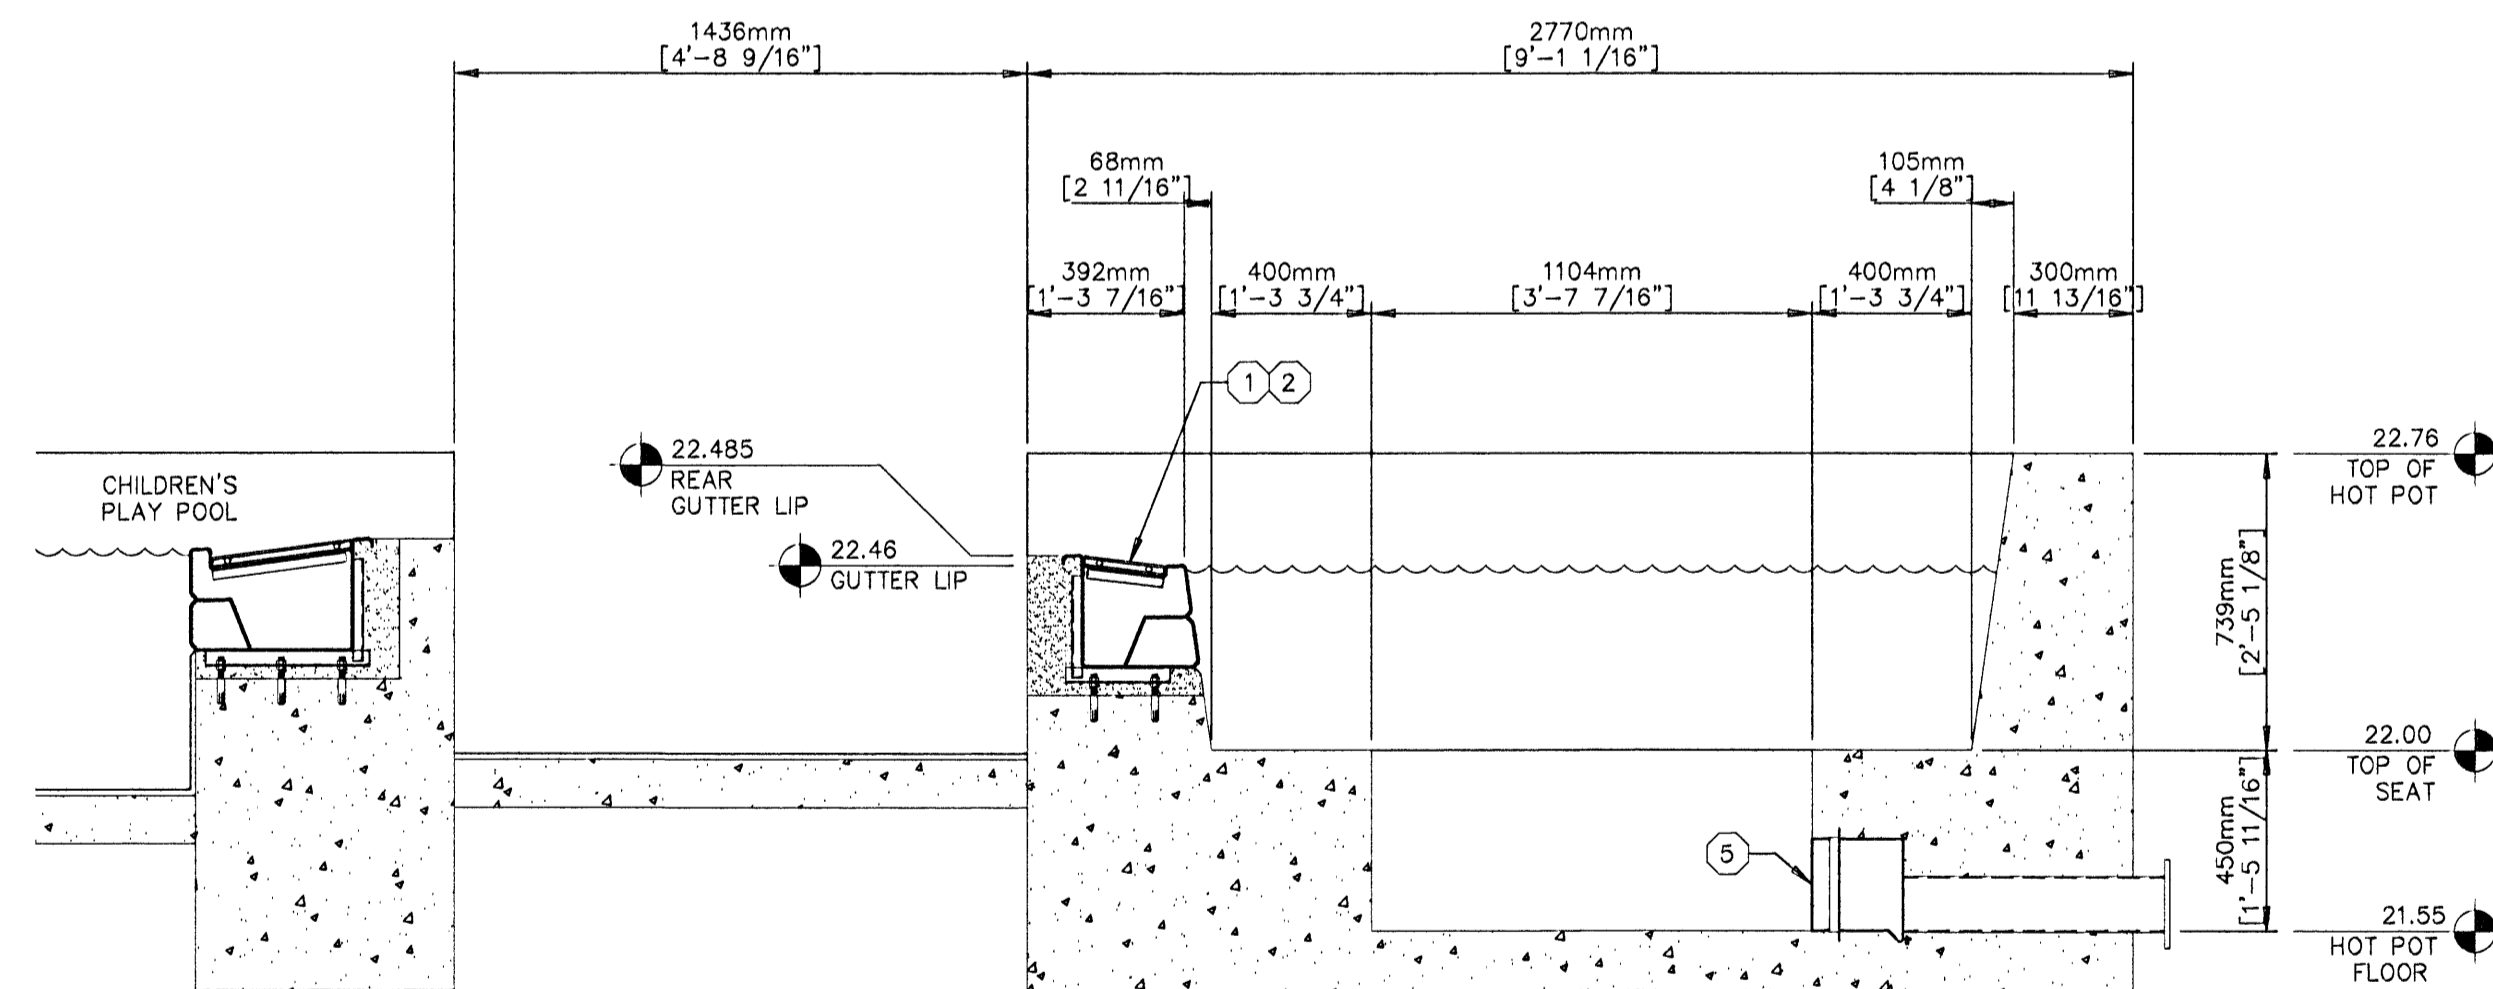

C
6.1 INDOOR HOT POTS SECTION

1. Do not scale drawings. Refer to or request specific dimensions.
2. Specific dimensions are assumed to be accurate. However, do not use for construction unless verified and certified.
3. Dimensions and details are subject to change without notice unless drawings are certified.
4. For clarity or reference, certain equipment or areas of construction may be shown. Do not assume all items or work illustrated on these drawings to be furnished by Natare Corporation. Refer to equipment schedule or scope of work for specific details.
5. When related work or equipment is shown, such illustration is for information or clarity only. Always refer to appropriate documents for specific details or instructions.

Sundmidstod
Iceland

Samþykkt þann
07 MAI 2008
Byggingarfulltrúinn í Hafnarfirði
F.h. Hrólfur S. Gunnlaugsson

Dr. Einar
Kt. 110457-2789

Strendingur ehf.
Fjarvegur 13-14, 204 Hafnarfjarður
6im 555 5543 - 5544 Fax: 555 5543
www.strendingur.is

NO.	DESCRIPTION	DATE
REVISIONS		



NATARE CORPORATION
5905 W. 74th Street
Indianapolis, IN 46278-1786
(317)290-8828
Fax: (317)290-9998

These drawings and the ideas, concepts, illustrations, and written information represented hereby are the property of Natare Corporation and shall not be distributed, copied, reproduced, or utilized in any manner except upon the expressed written consent of Natare Corporation. The recipient hereby acknowledges the confidential and proprietary nature of these drawings and documents. Natare Corporation's interest therein and agrees not to use these drawings or the ideas and concepts depicted herein except for the fabrication of the unit(s) depicted herein for and on the behalf of Natare Corporation.

© 2007 NATARE CORPORATION

PAGE TITLE:
INDOOR HOT POTS SECTIONS

DATE: 10/5/07

FILE: Hot Pots.dwg

LAYOUT: Indoor Hot Pots Sections

DRAWN BY: SAL

CHECKED BY: MTW

PROJECT NO.:

SHEET NO.:

6.1