


INDOOR HOT POTS EQUIPMENT SCHEDULE				
MARK	QTY.	MANUFACTURER	DESCRIPTION	DETAIL
1	11.56m [37'-11 1/8"]	Nature	MS-1000 Stainless Steel Perimeter Gutter System	A-6.2
2	11.56m [37'-11 1/8"]	Nature	I-Bar Perimeter Gutter Grating	B-6.2
3	3	Nature	Supply Converter, 65mm	C-6.2
4	3	Nature	Gutter Collector, 100mm	D-6.2
5	6	Nature	Main Drain, 100mm	C,D-6.3
6	6	Nature	Gutter End Plate	E-6.3
7	1 PER H.P.	Nature	Automatic Surge Control	A-6.3
8	2	Nature	Hydrotherapy Suction Box, 65mm	B-6.3
9	1	Nature	Whirlpool Control Ballard	A-6.5

PLAN NOTES:
 CONVERTER / COLLECTOR BOX LOCATIONS ARE APPROXIMATE AND CAN BE ADJUSTED DURING INSTALLATION TO ACCOMMODATE FIELD CONDITIONS.

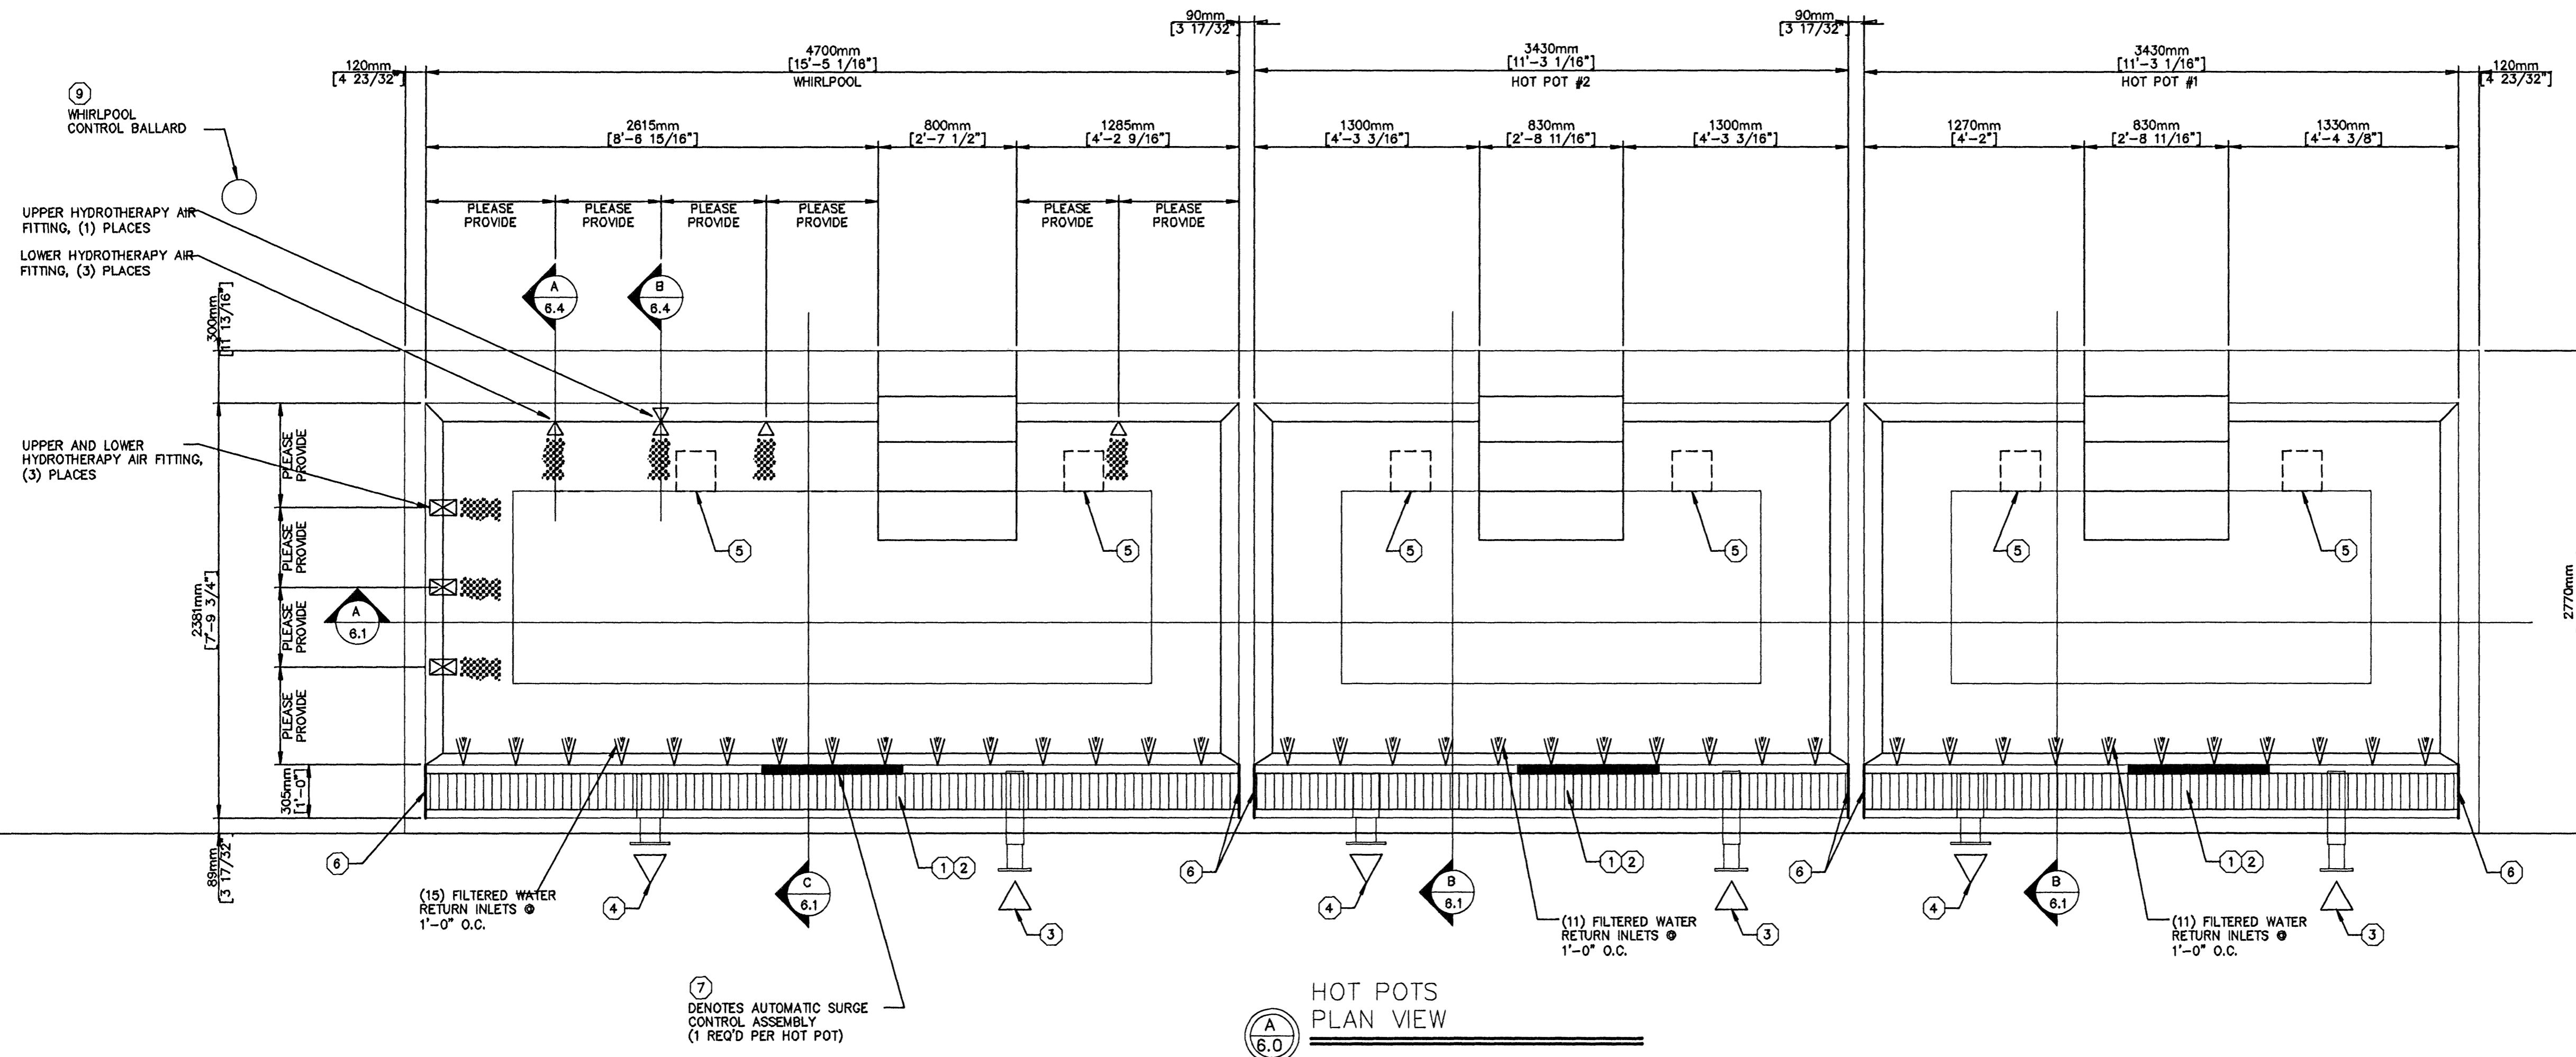

HOT POTS
 PLAN VIEW

WHIRLPOOL DATA (METRIC)	
PERIMETER	13.60 M
AREA	9.87 SQ. M.
VOLUME	6.87 CU. M.
TURNOVER	.33 HRS.
FLOW RATE	20.82 CU. M. / HR

WHIRLPOOL DATA (IMPERIAL)	
PERIMETER	44.62 LF
AREA	106.24 SQ. FT.
VOLUME	1,815 GAL.
TURNOVER	.33 HRS.
FLOW RATE	91.68 GPM

INDOOR HOT POTS #1 & #2 DATA (EACH) (METRIC)	
PERIMETER	6.60 M
AREA	3.46 SQ. M.
VOLUME	4.89 CU. M.
TURNOVER	.33 HRS.
FLOW RATE	14.61 CU. M. / HR

INDOOR HOT POTS #1 & #2 DATA (EACH) (IMPERIAL)	
PERIMETER	21.64 LF
AREA	37.28 SQ. FT.
VOLUME	1,291 GAL.
TURNOVER	.33 HRS.
FLOW RATE	65.19 GPM

- Do not scale drawings. Refer to or request specific dimensions.
- Specific dimensions are assumed to be accurate. However, do not use for construction unless verified and certified.
- Dimensions and details are subject to change without notice unless drawings are certified.
- For clarity or reference, certain equipment or areas of construction may be shown. Do not operate all items or work illustrated on these drawings to be furnished by Nature Corporation. Refer to equipment schedule or notes of work for specific details.
- When related work or equipment is shown, such illustration is for information or clarity only. Always refer to appropriate documents for specific details or instructions.

Sundmidstod
 Iceland

Samykkkt þann
 07 MAI 2008
 Byggingarfulltrúinn í Hafnarfirði
 F.h. Hrólfur S. Gunnlaugsson

[Signature]
 Kr. 110457-2789

Strandingur ehf.
 Flúðvegur 13-15, 242 Hafnarfirði
 Sími 569 5640, strandingur@strandingur.is
 www.strandingur.is

INSERTED WEIR LOCATIONS 10/2/07		
NO.	DESCRIPTION	DATE
REVISIONS		

NATURE CORPORATION
 5905 W. 74th Street
 Indianapolis, In 46278-1786
 (317)290-6828
 Fax: (317)290-8998

These drawings and the data, contents, illustrations, and written information hereon are the property of Nature Corporation and shall not be distributed, copied, reproduced, or disseminated in any manner without the expressed written consent of Nature Corporation. The signatory hereof acknowledges the confidential and proprietary nature of these drawings and conveys its proprietary interest therein and agrees not to use these drawings or the data and concepts depicted herein except for the fabrication of the articles depicted herein for and on the behalf of Nature Corporation.

PAGE TITLE:
**INDOOR HOT POTS
 PLAN VIEW**

DATE: 10/5/07
 FILE: Hot Pots.dwg

LAYOUT: Indoor Hot Pots Plan View
 DRAWN BY: SAL
 CHECKED BY: MTW

PROJECT NO.: SHEET NO.:
 6.0