



CHILDREN'S PLAY POOL EQUIPMENT SCHEDULE				
MARK	QTY.	MANUFACTURER	DESCRIPTION	DETAIL
1	33.56m [110'-1 3/8"]	Natare	MS-1000 Stainless Steel Perimeter Gutter System	A-5.2
2	33.56m [110'-1 3/8"]	Natare	I-Bar Perimeter Gutter Grating	B-5.2
3	1	Natare	Supply Converter, 150mm	C-5.2
4	2	Natare	Gutter Collector, 150mm	D-5.2
5	4	Natare	Deck Drain Clean Out	B,C-5.3
6	4	Natare	Deck Drain Out Fall	D-5.3
7	2	Natare	Main Drain, 200mm	E-5.3
8	2	Natare	Automatic Surge Control	A-5.3
9	---	---	Water Feature (By Others)	-
10	---	---	Water Feature (By Others)	-
11	---	---	Water Feature (By Others)	-

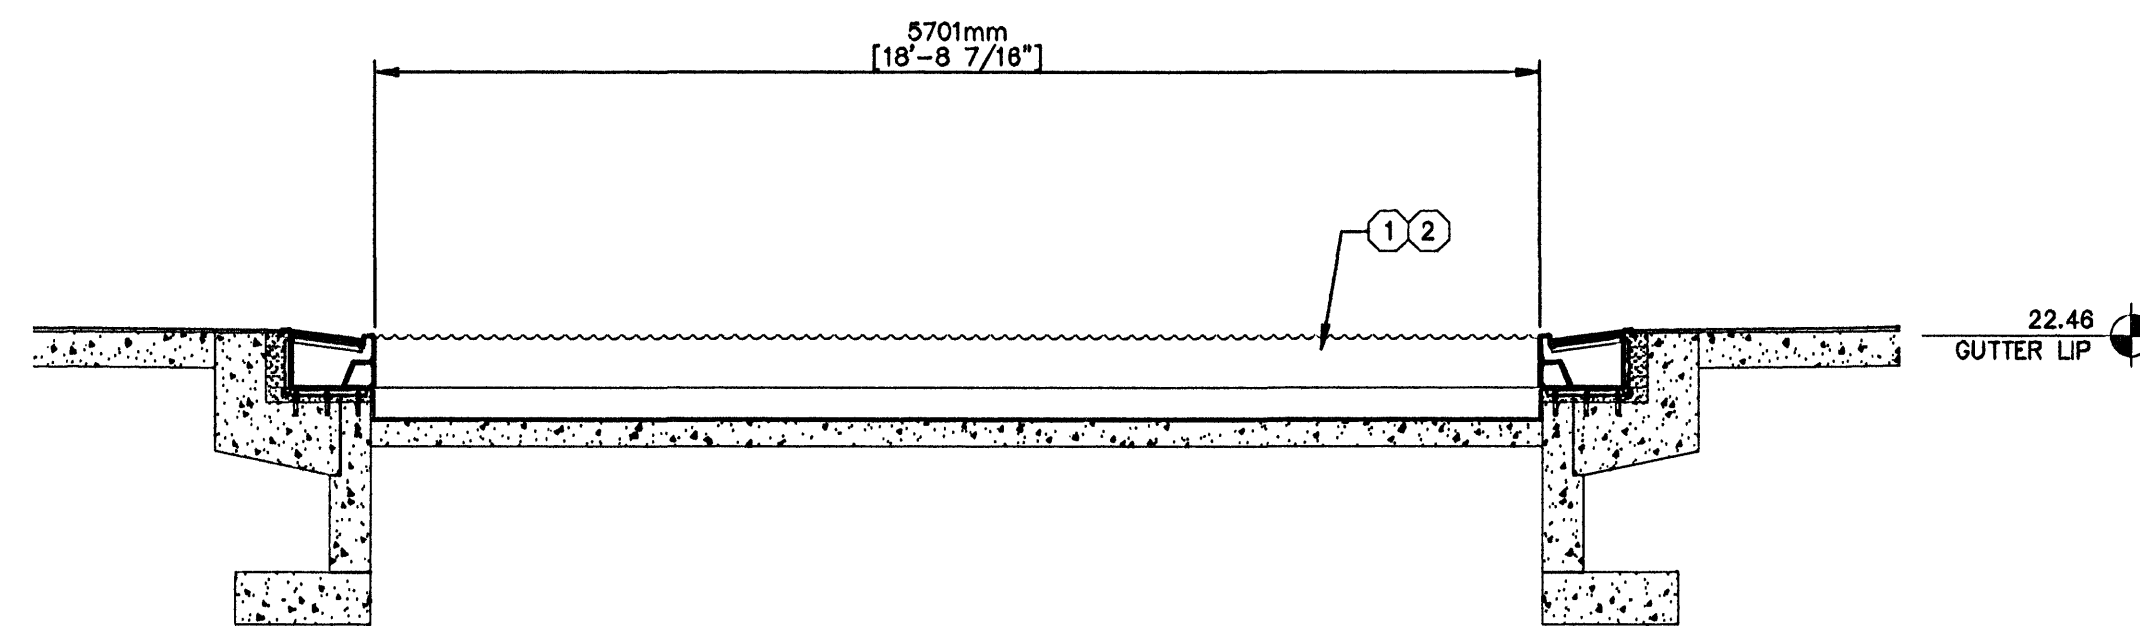

A
5.1
CHILDREN'S PLAY POOL SECTION

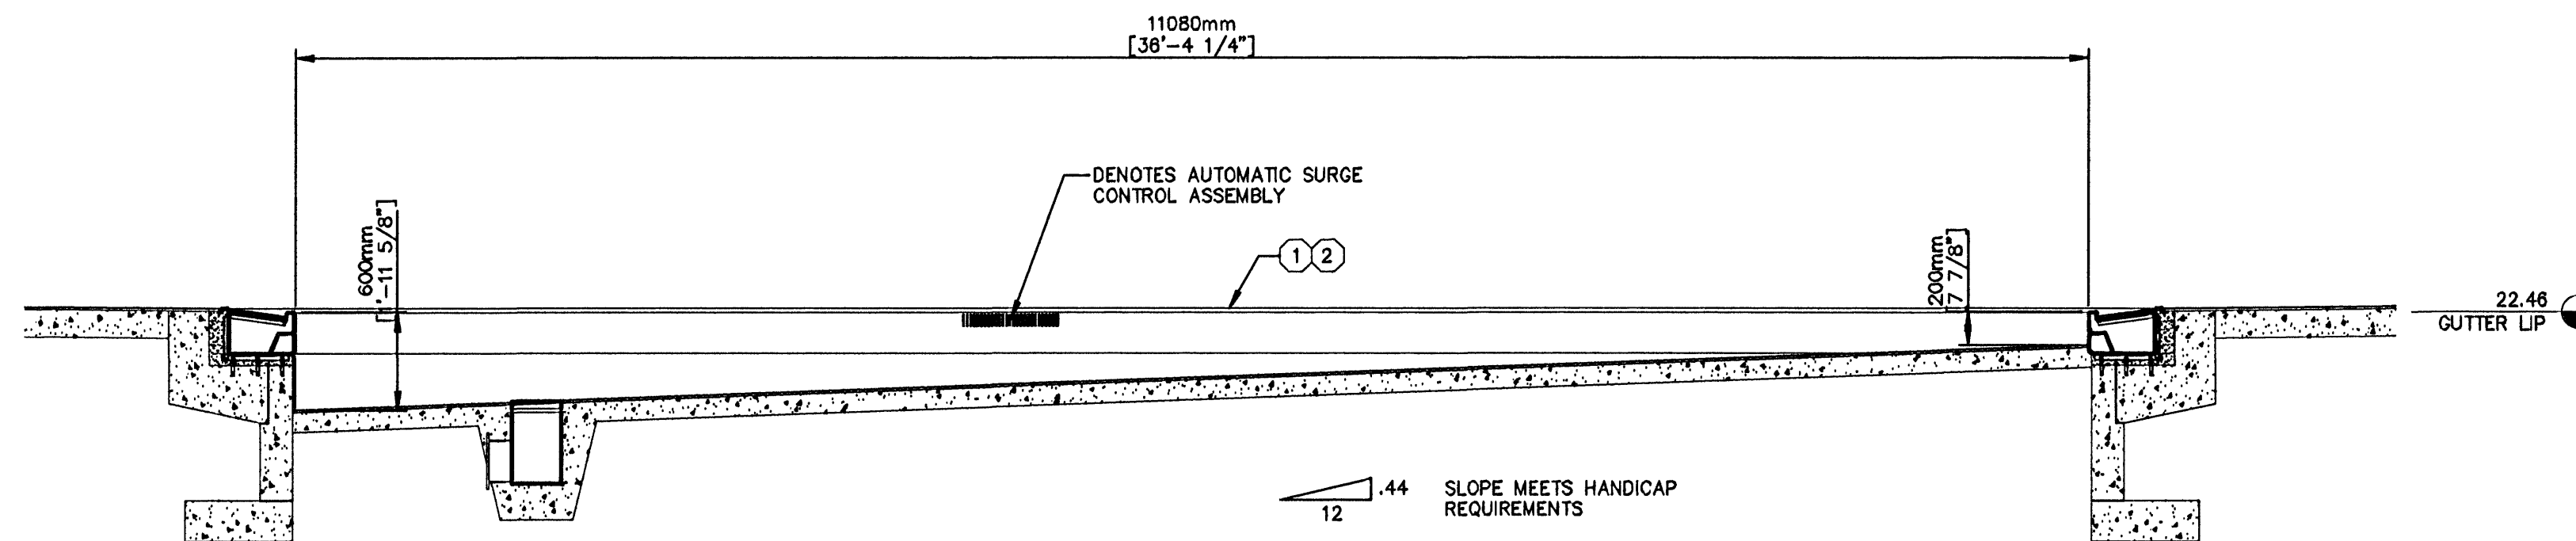

B
5.1
CHILDREN'S PLAY POOL SECTION

- Do not scale drawings. Refer to or request specific dimensions.
- Specific dimensions are assumed to be accurate. However, do not use for construction unless verified and certified.
- Dimensions and details are subject to change without notice unless drawings are certified.
- For clarity or reference, certain equipment or areas of construction may be shown. Do not assume all items or work illustrated on these drawings to be furnished by Natare Corporation. Refer to equipment schedule or scope of work for specific details.
- When related work or equipment is shown, such illustration is for information or clarity only. Always refer to appropriate documents for specific details or instructions.

Sundmidstod
Iceland

Samþykkt þann
07 MAI 2008
Byggingarfulltrúinn í Hafnarfirði
/h. Hraifur S. Gunnlaugsson

Sty. Einar
Kr. 110457-2789

Strendingur ehf.
Bygginga- og
Flúr- og
Skiptingaa
Fyrirspurn 1315 • 2207 Hafnarfirði
Sími 565 5640 • strendingur@strendingur.is
www.strendingur.is

NO.	DESCRIPTION	DATE
REVISIONS		



NATARE
CORPORATION
5906 W. 74th Street
Indianapolis, In 46278-1786
(317)290-8828
Fax:(317)290-9998

These drawings and the ideas, concepts, illustrations, and written information contained therein are the property of Natare Corporation and shall not be distributed, copied, reproduced, or utilized in any manner without the expressed written consent of Natare Corporation. The recipient hereby acknowledges the confidential and proprietary nature of these drawings and acknowledges Natare Corporation's right to use these drawings or the ideas and concepts depicted herein, except for the fabrication of the articles depicted herein for and on the behalf of Natare Corporation.

© 2007 NATARE CORPORATION

PAGE TITLE:
CHILDREN'S PLAY POOL SECTIONS

DATE: 10/5/07

FILE: Children's Play Pool.dwg

LAYOUT: Children's Play Pool Plan View

DRAWN BY: SAL

CHECKED BY: MTW

PROJECT NO.: SHEET NO.:

5.1