

CHILDREN'S PLAY POOL EQUIPMENT SCHEDULE				
MARK	QTY.	MANUFACTURER	DESCRIPTION	DETAIL
1	33.56m [110'-1 3/8"]	Natare	MS-1000 Stainless Steel Perimeter Gutter System	A-5.2
2	33.56m [110'-1 3/8"]	Natare	I-Bar Perimeter Gutter Grating	B-5.2
3	1	Natare	Supply Converter, 150mm	C-5.2
4	2	Natare	Gutter Collector, 150mm	D-5.2
5	4	Natare	Deck Drain Clean Out	B,C-5.3
6	4	Natare	Deck Drain Out Fall	D-5.3
7	2	Natare	Main Drain, 200mm	E-5.3
8	2	Natare	Automatic Surge Control	A-5.3
9	----	----	Water Feature (By Others)	--
10	----	----	Water Feature (By Others)	--
11	----	----	Water Feature (By Others)	--

DECK AND ACCESSORY EQUIPMENT SCHEDULE				
MARK	QTY.	MANUFACTURER	DESCRIPTION	DETAIL
20	----	----	S/S grabrail	----
21	----	----	Heavy duty bronze anchor	----
22	----	----		
23	----	----		


* NOT IN CONTRACT, SUPPLIED BY OWNER

PLAN NOTES:

1. CONVERTER / COLLECTOR BOX LOCATIONS ARE APPROXIMATE AND CAN BE ADJUSTED DURING INSTALLATION TO ACCOMMODATE FIELD CONDITIONS.
2. DECK EQUIPMENT IS NOT INCLUDED IN CONTRACT.

CHILDREN'S PLAY POOL DATA (METRIC)	
PERIMETER	33.56 M
AREA	63.156 SQ. M.
VOLUME	25.28 CU. M.
TURNOVER	1.0 HRS.
FLOW RATE	25.28 CU. M / HR
INLETS	19

CHILDREN'S PLAY POOL DATA (IMPERIAL)	
PERIMETER	110'-1 1/4"
AREA	679.80 SQ. FT.
VOLUME	6,874 GAL.
TURNOVER	1.0 HRS.
FLOW RATE	111 GPM
INLETS	19

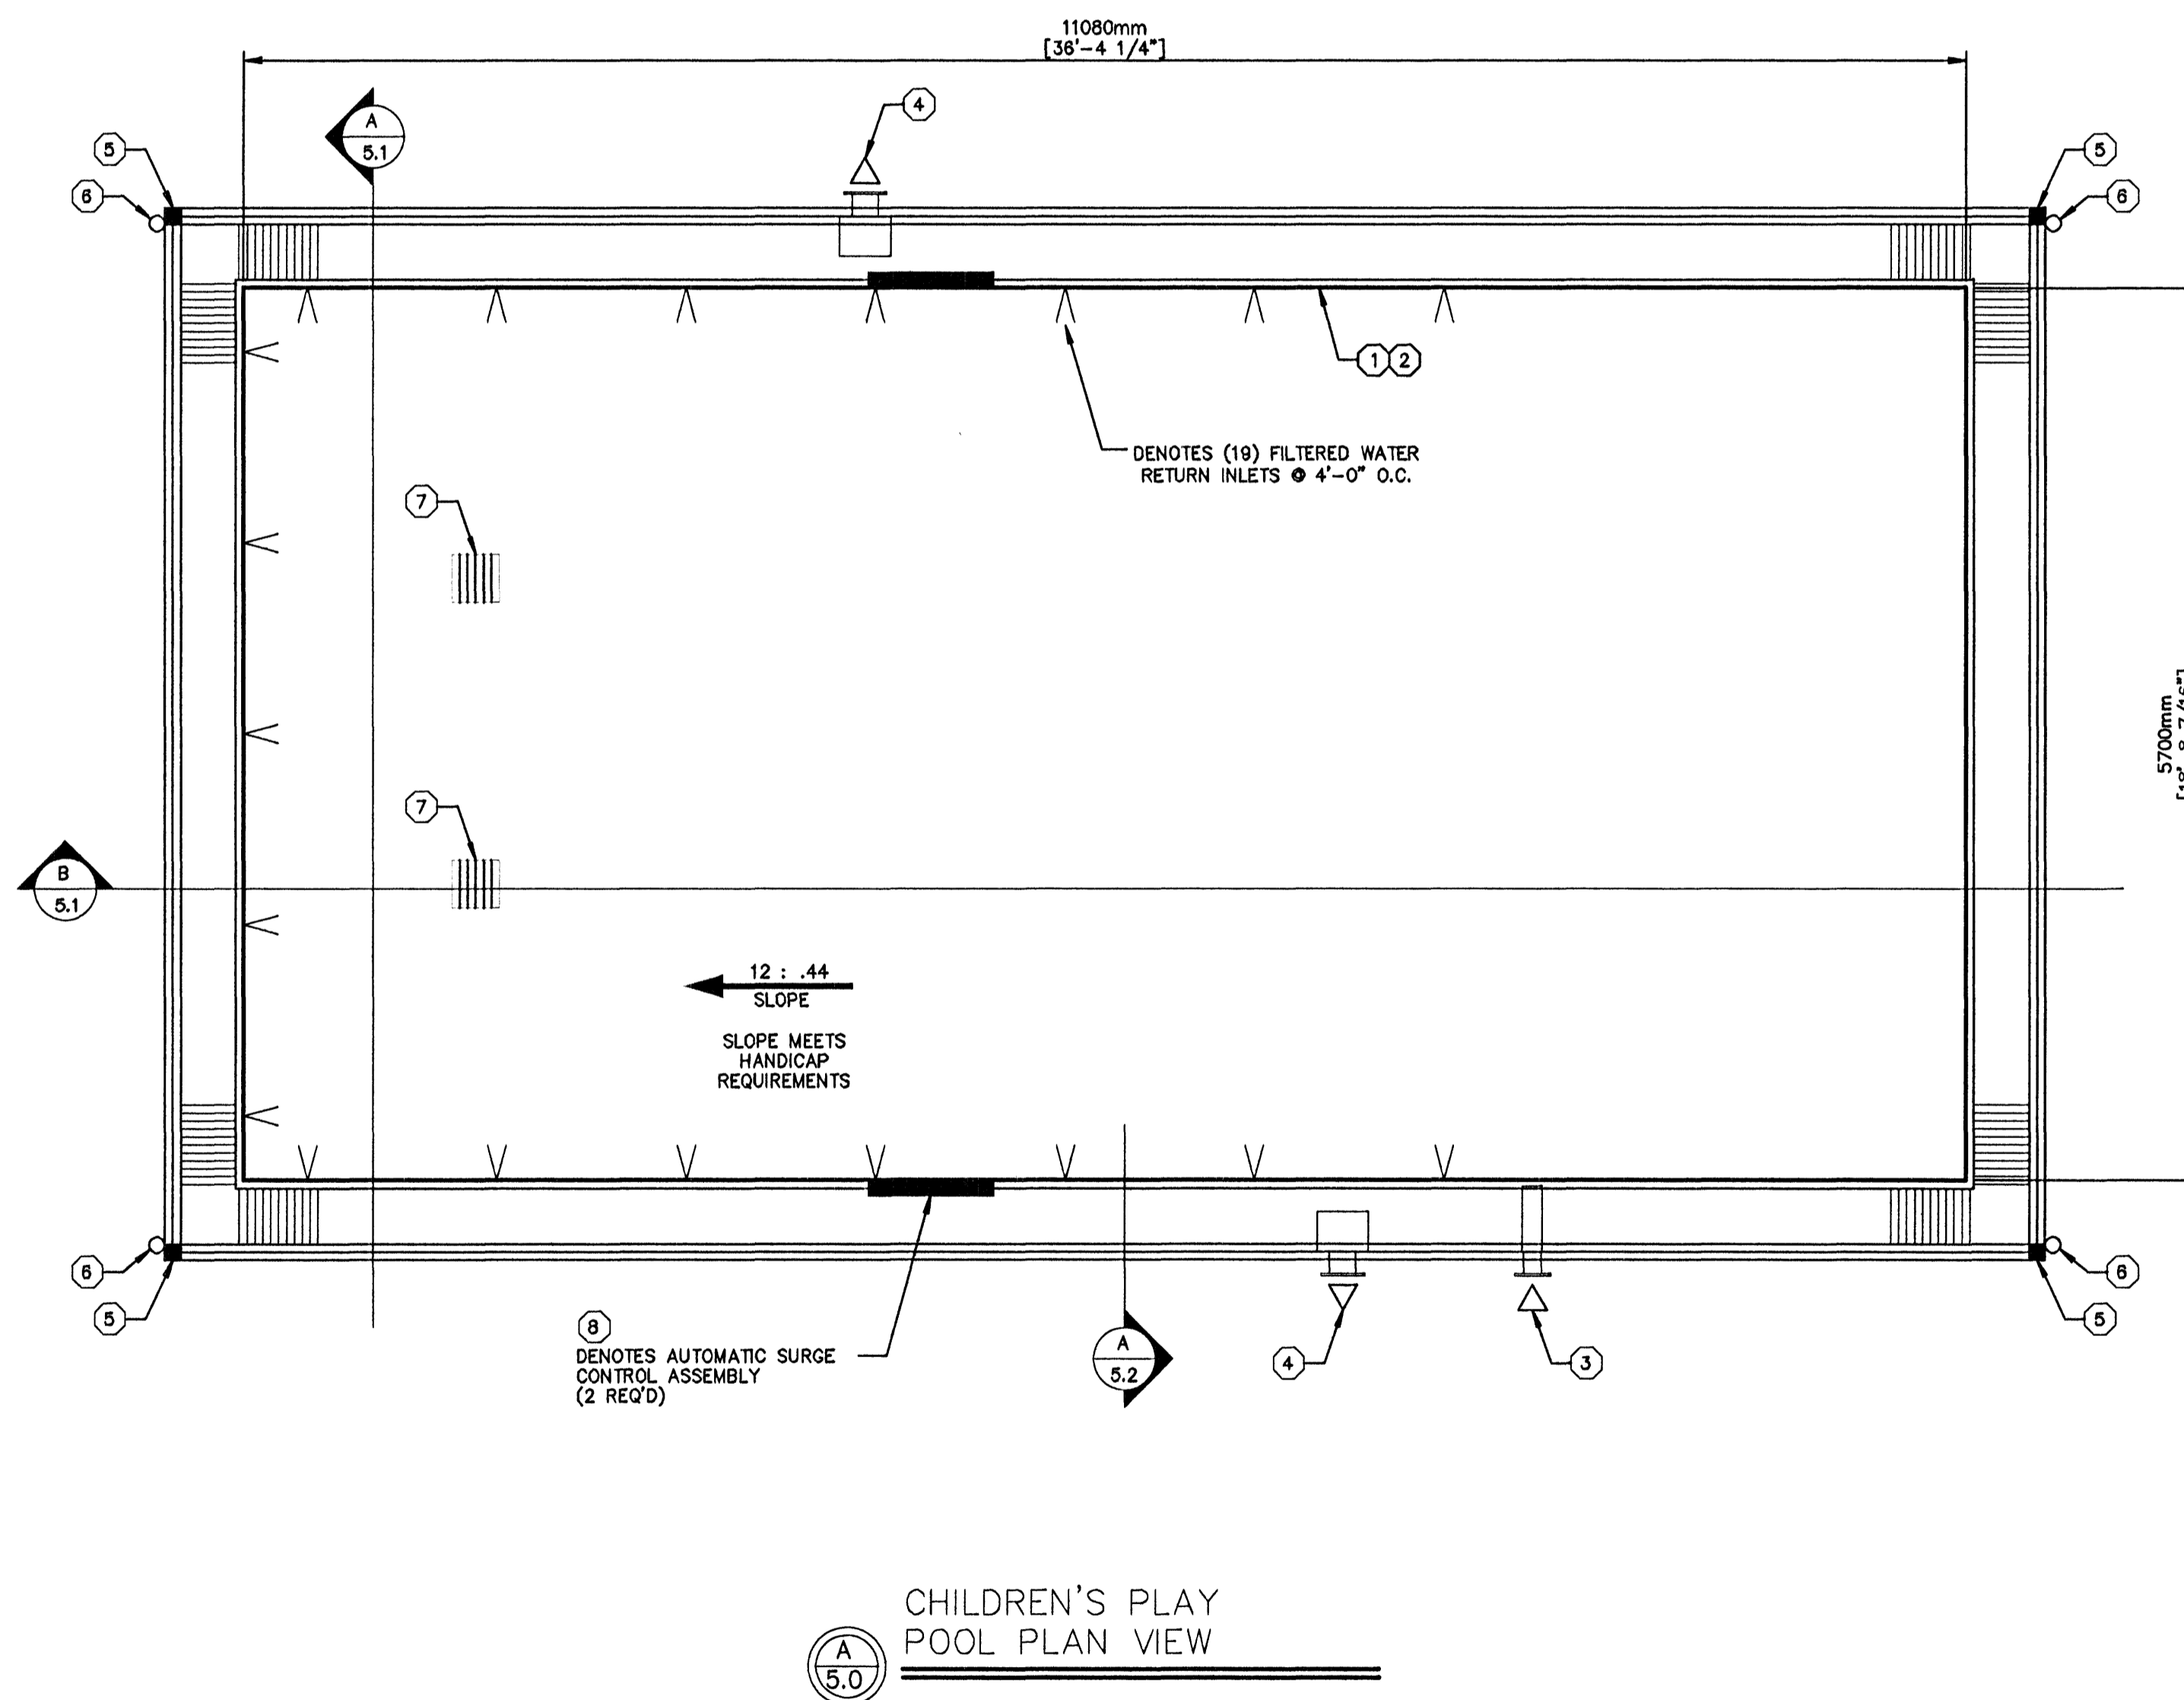

CHILDREN'S PLAY POOL PLAN VIEW

1. Do not scale drawings. Refer to or request specific dimensions.
2. Specific dimensions are assumed to be accurate. However do not use for construction unless verified and certified.
3. Dimensions and details are subject to change without notice unless drawings are certified.
4. For clarity or reference, certain equipment or areas of construction may be shown. Do not assume all items or work illustrated on these drawings to be furnished by Nature Corporation. Refer to equipment schedule or scope of work for specific details.
5. When related work or equipment is shown, such illustration is for information or clarity only. Always refer to appropriate documents for specific details or instructions.

Sundmidstod
Iceland

Samþykkt þann
07 MAI 2008
Byggingarfulltrúinn í Hafnarfirði
F.h. Hröifur S. Gunnlaugsson

Kr. 110457-2789

Strendingur ehf.
Finnvegur 131A • 220 Hafnarfóður
Sími 265 5560 • strendingur@strendingur.is
www.strendingur.is

INSERTED WEIR LOCATIONS 10/2/07		
NO.	DESCRIPTION	DATE
REVISIONS		

NATARE CORPORATION
5005 W. 74th Street
Indianapolis, In 46228-1788
(317)290-6828
Fax:(317)290-9998

These drawings and the ideas, concepts, illustrations, and written information represented hereby are the property of Nature Corporation and shall not be distributed, copied, reproduced or utilized in any manner without the expressed written consent of Nature Corporation. The recipient hereby acknowledges the confidential and proprietary nature of these drawings and acknowledges that the recipient's interest therein and agrees not to use these drawings or the ideas and concepts depicted herein except for the fabrication of the articles depicted herein for and on the behalf of Nature Corporation.

© 2007 NATARE CORPORATION
PAGE TITLE:
CHILDREN'S PLAY POOL PLAN

DATE: 10/5/07
FILE: Children's Play Pool.dwg
LAYOUT: Children's Play Pool Plan View
DRAWN BY: SAL
CHECKED BY: MTW
PROJECT NO.: SHEET NO.:
5.0