
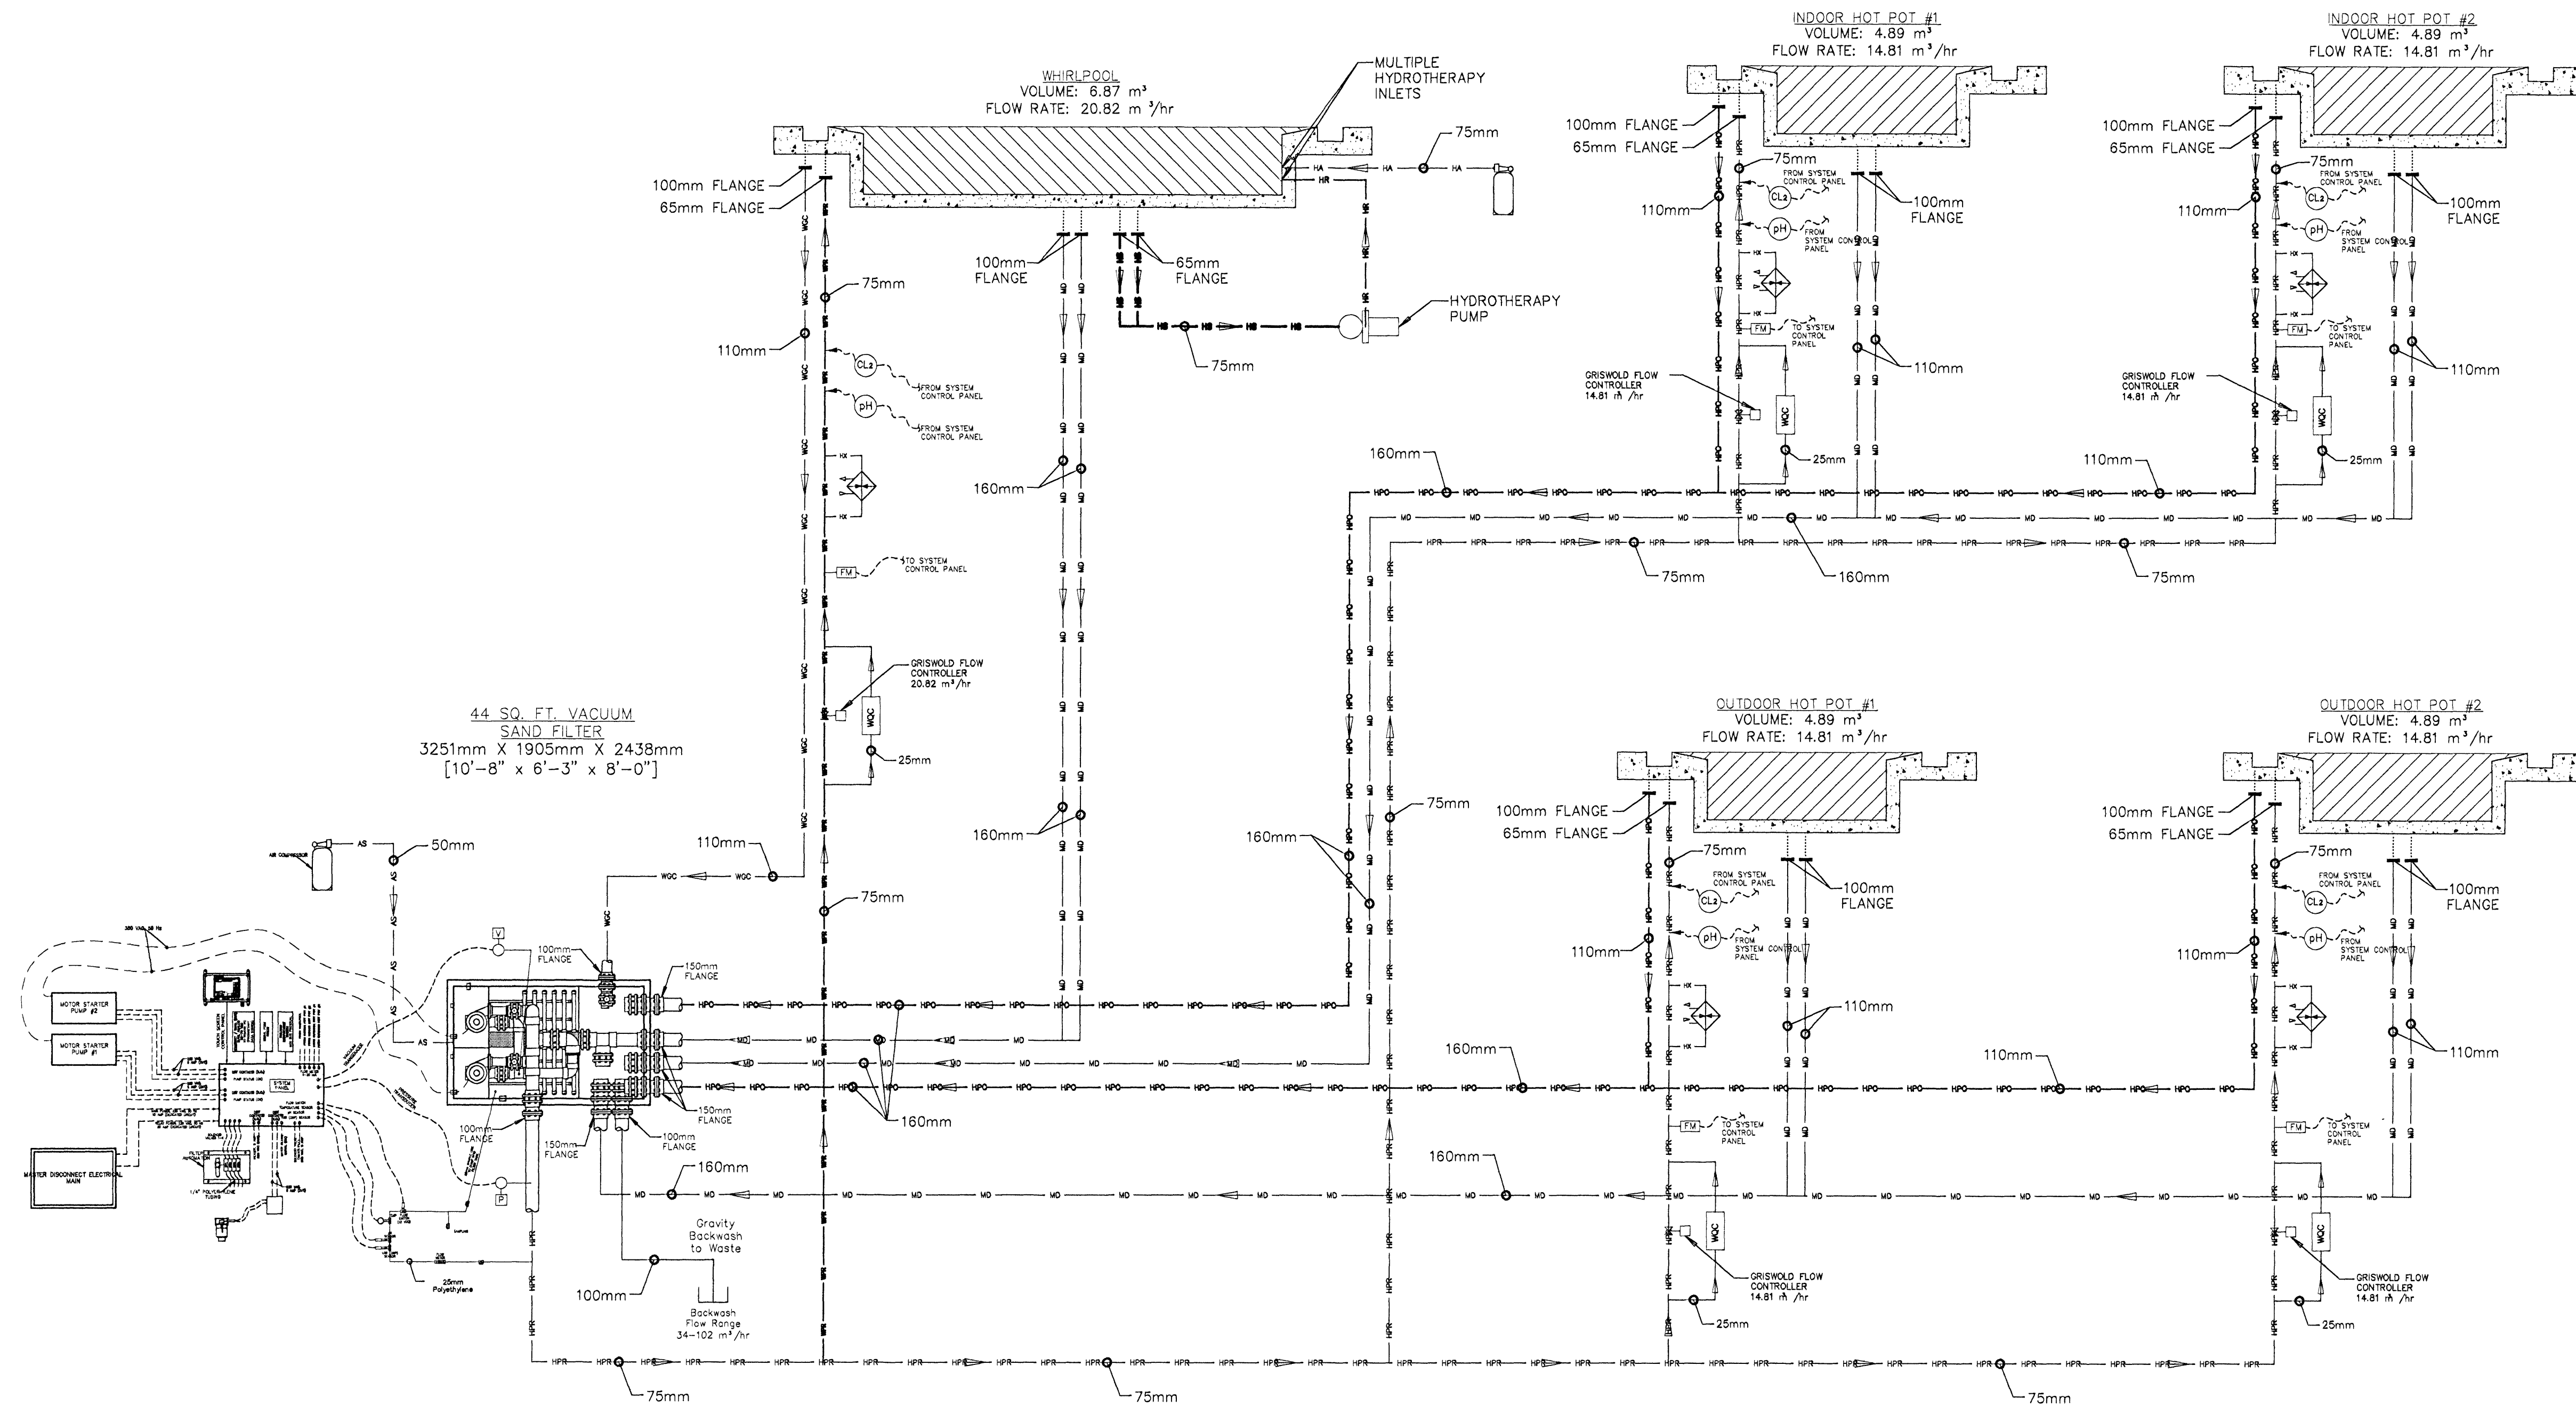


LEGEND:

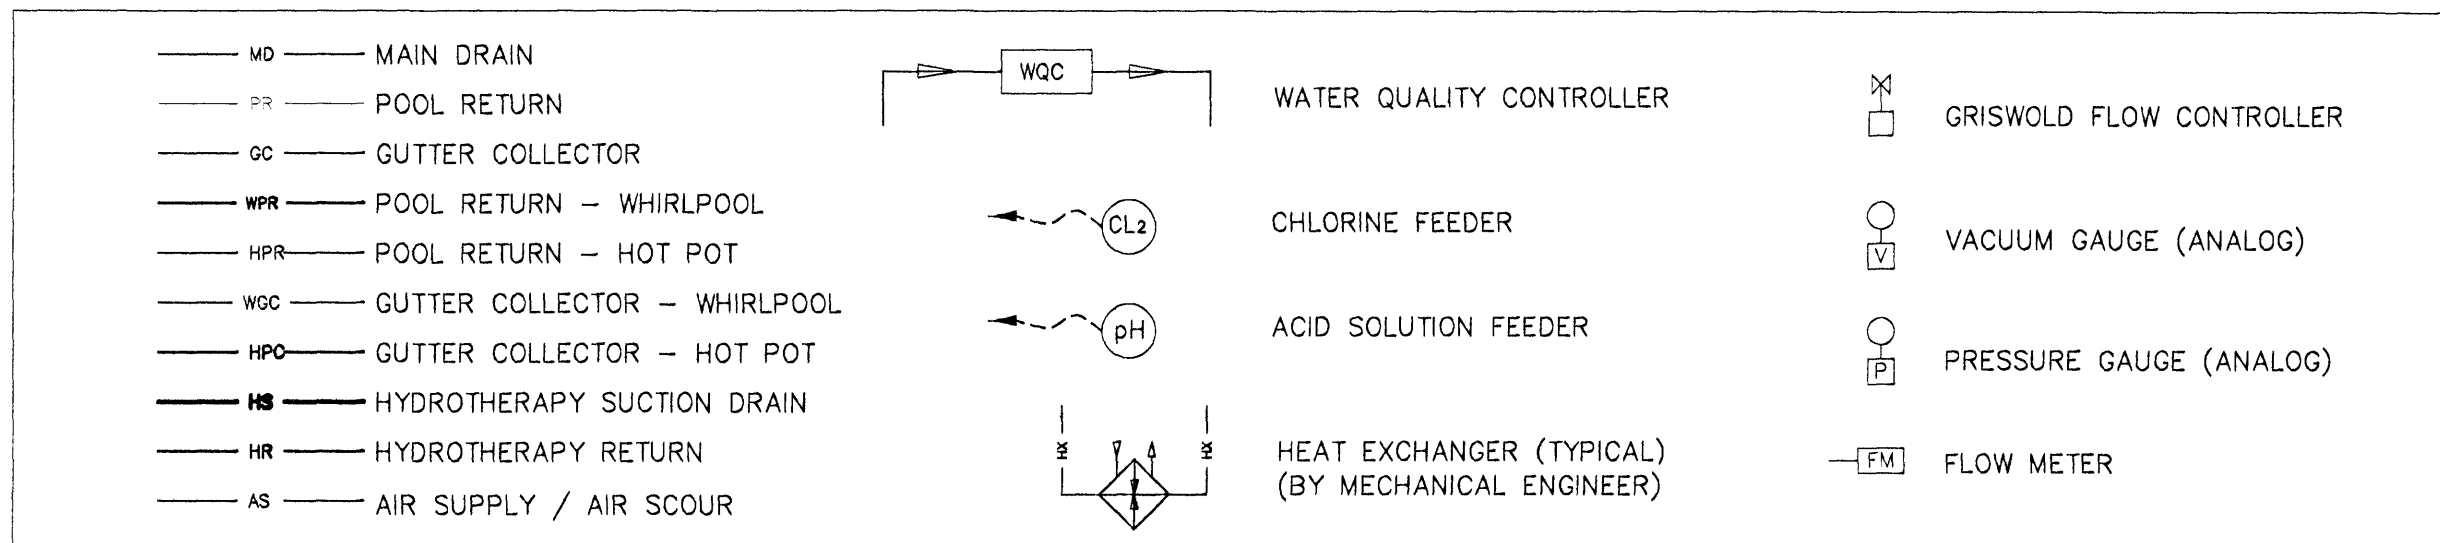

WHIRLPOOL - HOT POTS
HYDRAULIC FLOW SCHEMATIC

A
8.0e

Sundmidstod

Iceland

Samþykkt þann
07 MAI 2008
Byggingarfulltrúinn í Hafnarfirði,
F.h. Höfrúr S. Gunnlaugsson

[Signature]
Kt. 110457-2789

Strendingur ehf.
Félagið var stofnað 13.11.2003
Búi 555 Síðlaugastígur 100, 101 Reykjavík
www.strendingur.is

ADDED SYSTEM CONTROL PANELS 10/4/07

NO.	DESCRIPTION	DATE
REVISIONS		

NATARE
CORPORATION
5905 W. 74th Street
Indianapolis, IN 46278-1788
(317)290-8828
Fax: (317)290-9998

- Do not scale drawings. Refer to or request specific dimensions.
- Specific dimensions are assumed to be accurate. However, do not use for construction unless verified and certified.
- Dimensions and details are subject to change without notice unless otherwise certified.
- For clarity or reference, certain equipment or areas of construction may be shown. Do not assume all items or work illustrated on these drawings to be furnished by Nature Corporation. Refer to equipment schedule or scope of work for specific details.
- When related work or equipment is shown, such illustration is for information or clarity only. Always refer to appropriate documents for specific details or instructions.

These drawings and the ideas, concepts, illustrations, and written information represented thereby are the property of Nature Corporation and shall not be distributed, copied, reproduced, or utilized in any manner except upon the expressed written consent of Nature Corporation. The recipient hereof acknowledges the confidential and proprietary nature of these drawings and acknowledges Nature's proprietary interest therein and agrees not to use these drawings or the ideas and concepts depicted herein except for the fabrication of the articles depicted herein for and on the behalf of Nature Corporation.

© 2007 NATARE CORPORATION

PAGE TITLE:
**HYDRAULIC
FLOW SCHEMATIC**

DATE: 10/5/07

FILE: VSF Schematics.dwg

LAYOUT: Hot Pots - Whirlpool

DRAWN BY: SAL

CHECKED BY:

PROJECT NO.:

SHEET NO.:

8.0e