

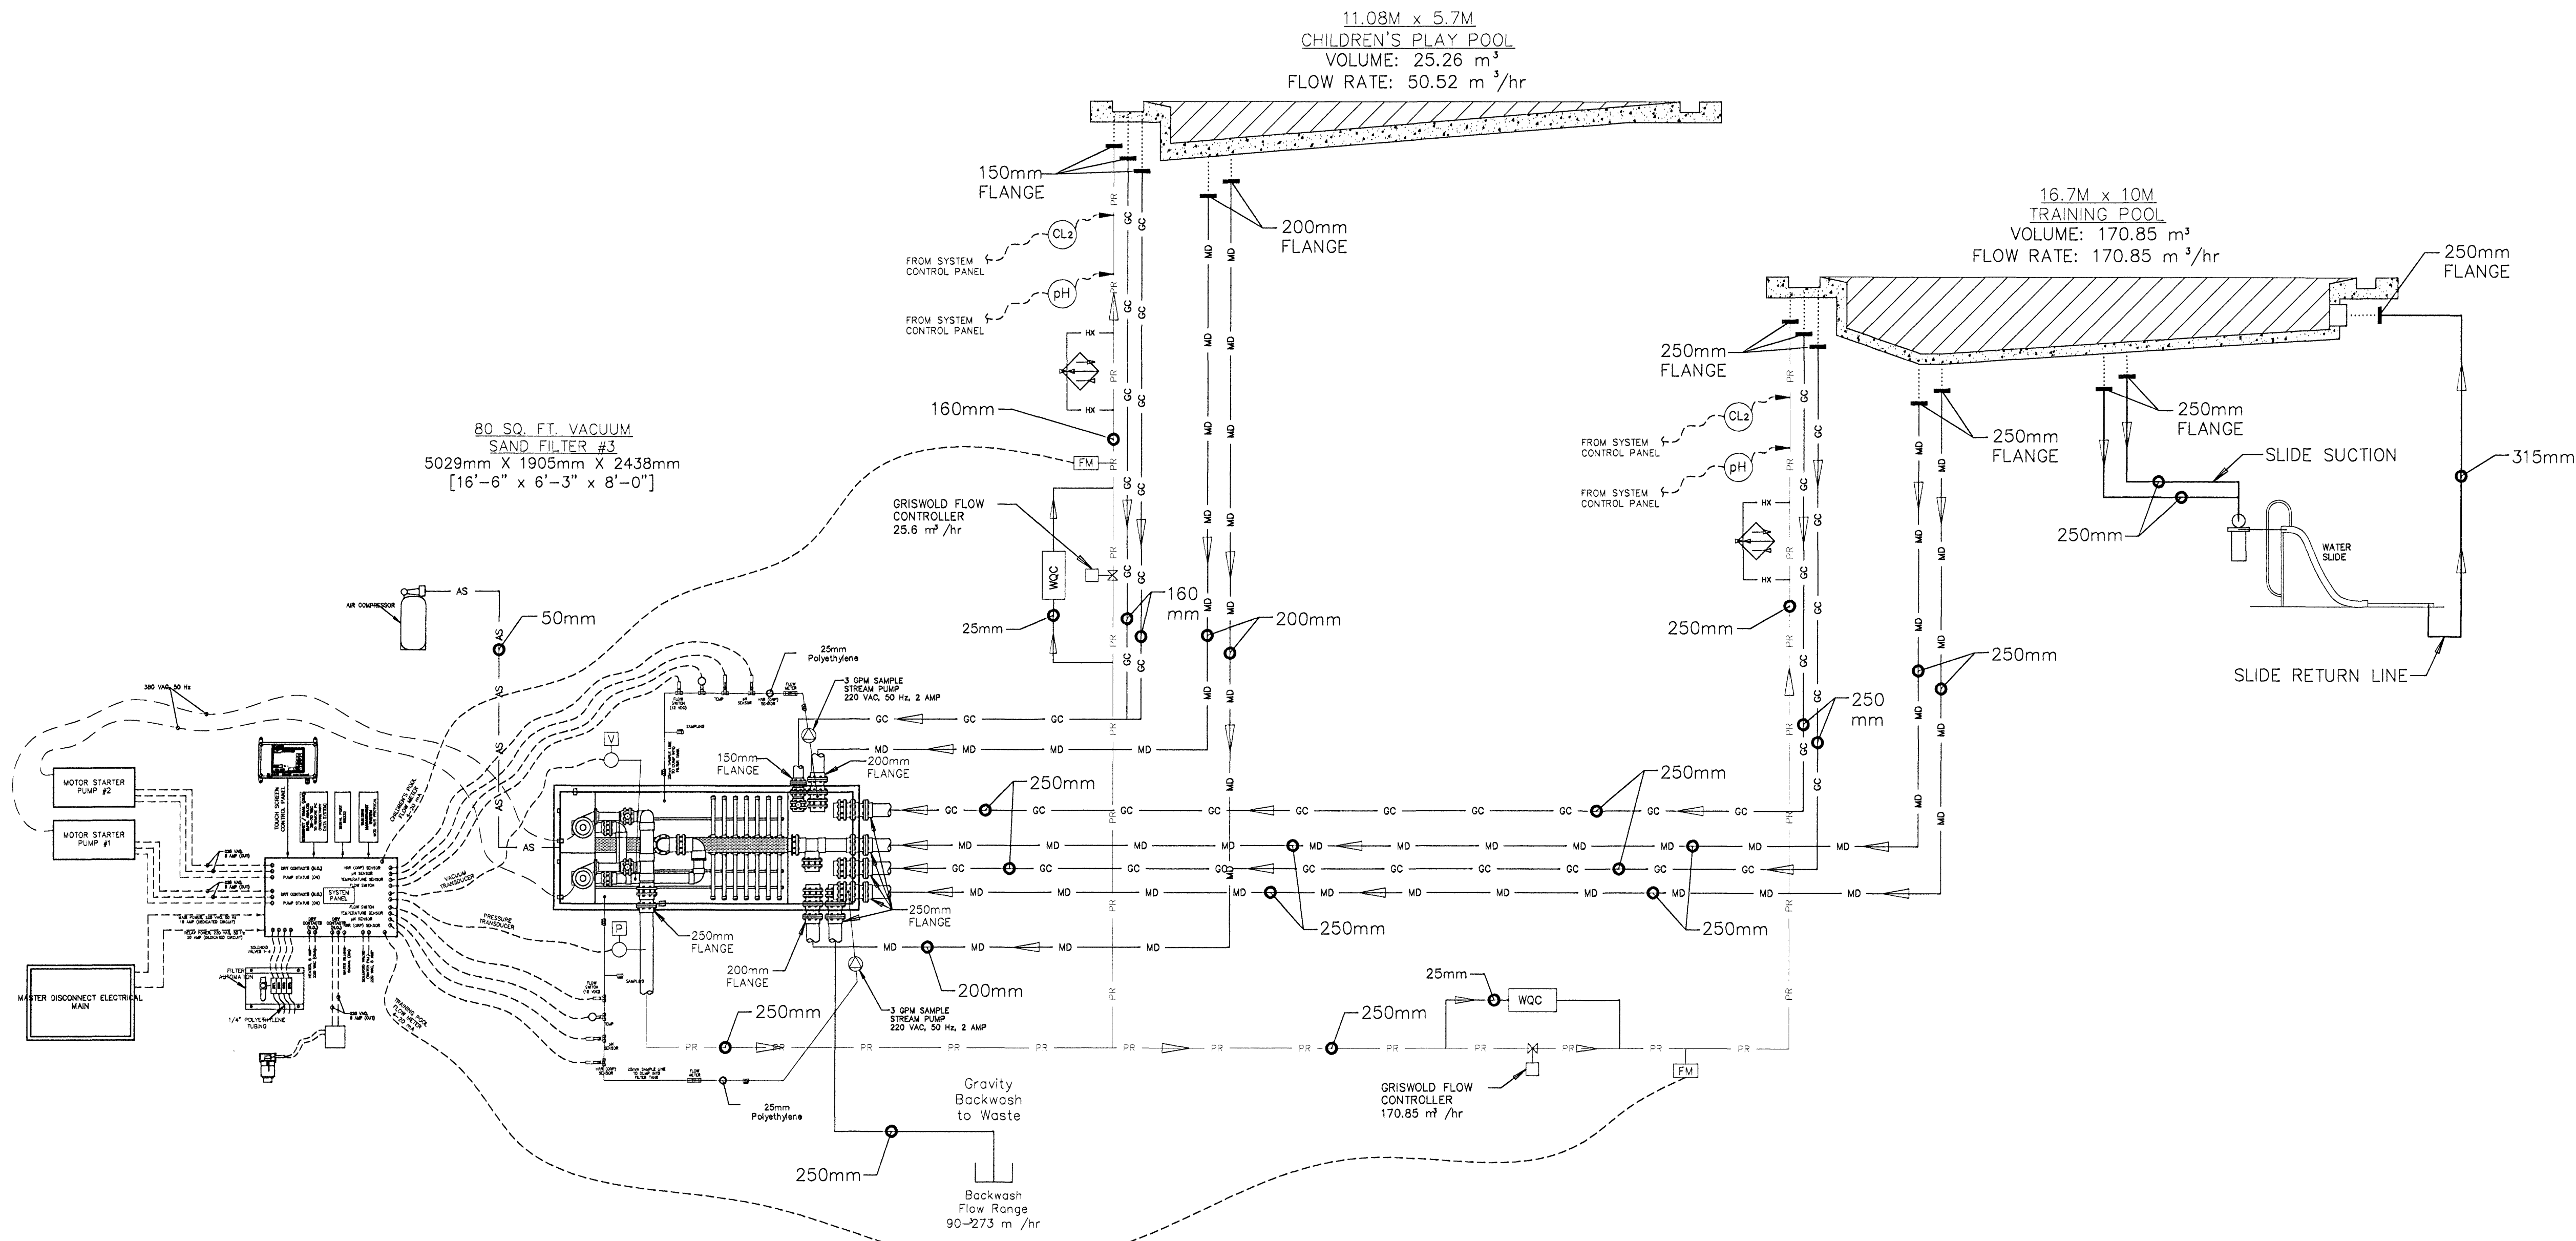


LEGEND:

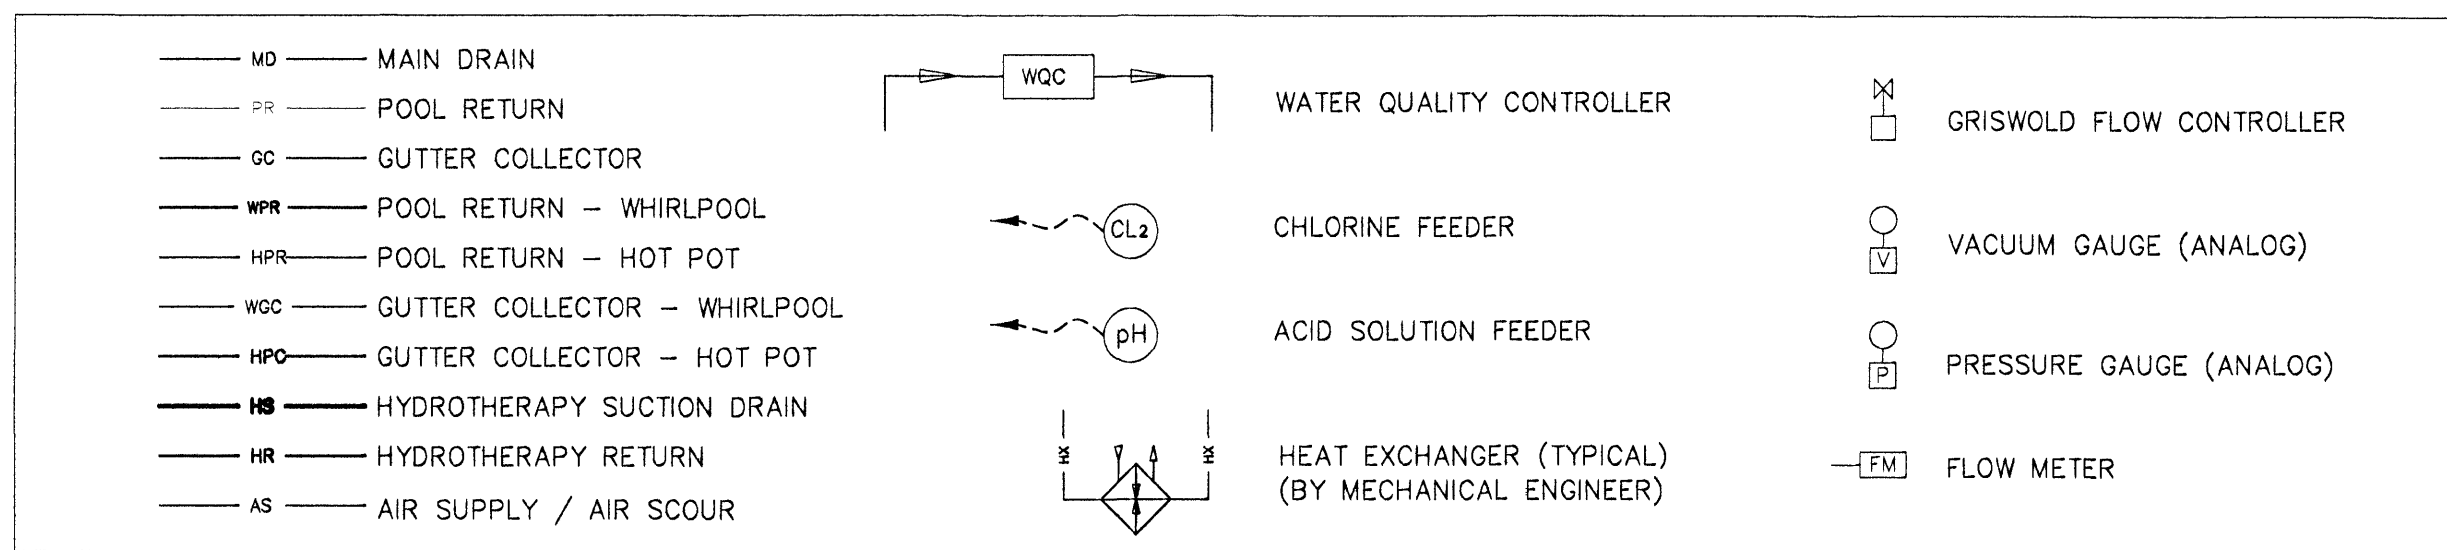

CHILDREN'S POOL - TRAINING POOL  
HYDRAULIC FLOW SCHEMATIC

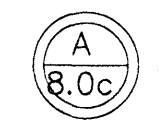

Sundmidstod

Iceland

Samykkt þann  
07 MAI 2008  
Byggingartútlitun í Hafnarfirði  
F.H. Hrólfur S. Gunnlaugsson

*[Signature]*  
Kt. 110457-2789

Strendingur ehf.  
Flanósgáta 13-15 • 2201 Hafnarfjörður  
Sími 055 551414 • v22@strendingur.is  
www.strendingur.is

ADDED SYSTEM CONTROL PANELS		10/4/07
NO.	DESCRIPTION	DATE
REVISIONS		

**NATURE**  
5905 W. 74th Street  
Indianapolis, IN 46278-1788  
(317)290-8833  
Fax: (317)290-9908

- Do not scale drawings. Refer to or request specific dimensions.
- Specific dimensions are assumed to be accurate. However, do not use for construction unless verified and certified.
- Dimensions and details are subject to change without notice unless drawings are certified.
- For clarity or reference, certain equipment or areas of construction may be shown. Do not assume all items or work illustrated on these drawings to be furnished by Nature Corporation. Refer to equipment schedule or scope of work for specific details.
- When related work or equipment is shown, such illustration is for information or clarity only. Always refer to appropriate documents for specific details or instructions.

These drawings and the ideas, concepts, illustrations, and written information represented thereby are the property of Nature Corporation and shall not be distributed, copied, reproduced, or utilized in any manner except upon the expressed written consent of Nature Corporation. The recipient hereby acknowledges the confidential and proprietary nature of these drawings and acknowledges Nature's proprietary interest therein and agrees not to use these drawings or the ideas and concepts depicted herein except for the fabrication of the articles depicted herein for and on the behalf of Nature Corporation.

© 2007 NATURE CORPORATION  
PAGE TITLE:  
**HYDRAULIC FLOW SCHEMATIC**

DATE: 10/5/07	
FILE: VSF Schematics.dwg	
LAYOUT: Children's - Training Pools	
DRAWN BY: SAL	
CHECKED BY:	
PROJECT NO.:	SHEET NO.:
	8.0c