



LEGEND:

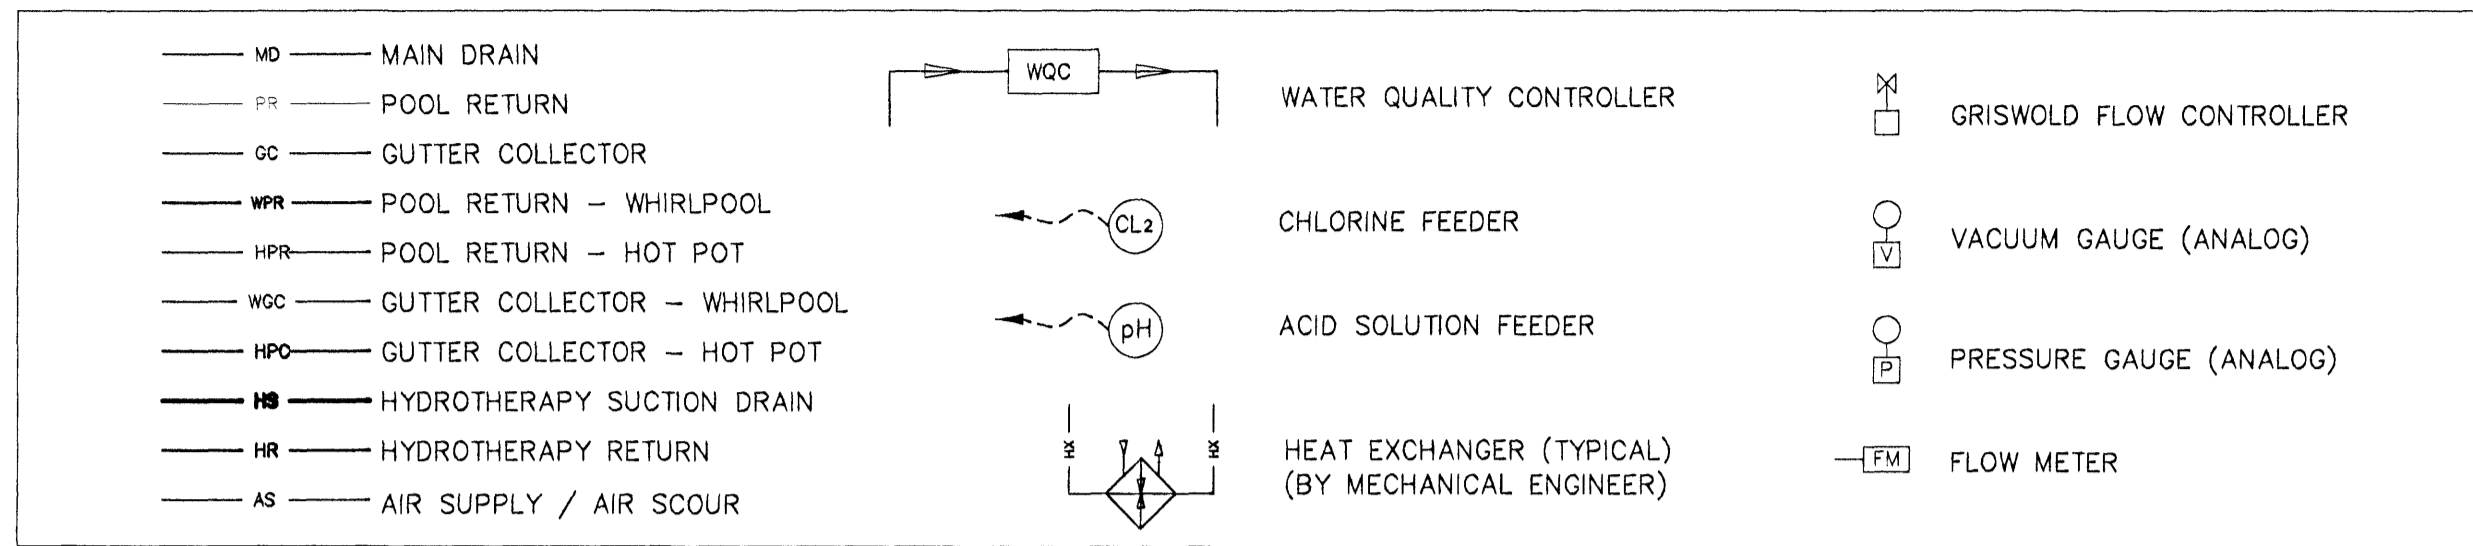

NOTE:
THIS DRAWING SHOWS THE GRISWOLD
THEN HEAT EXCHANGER.

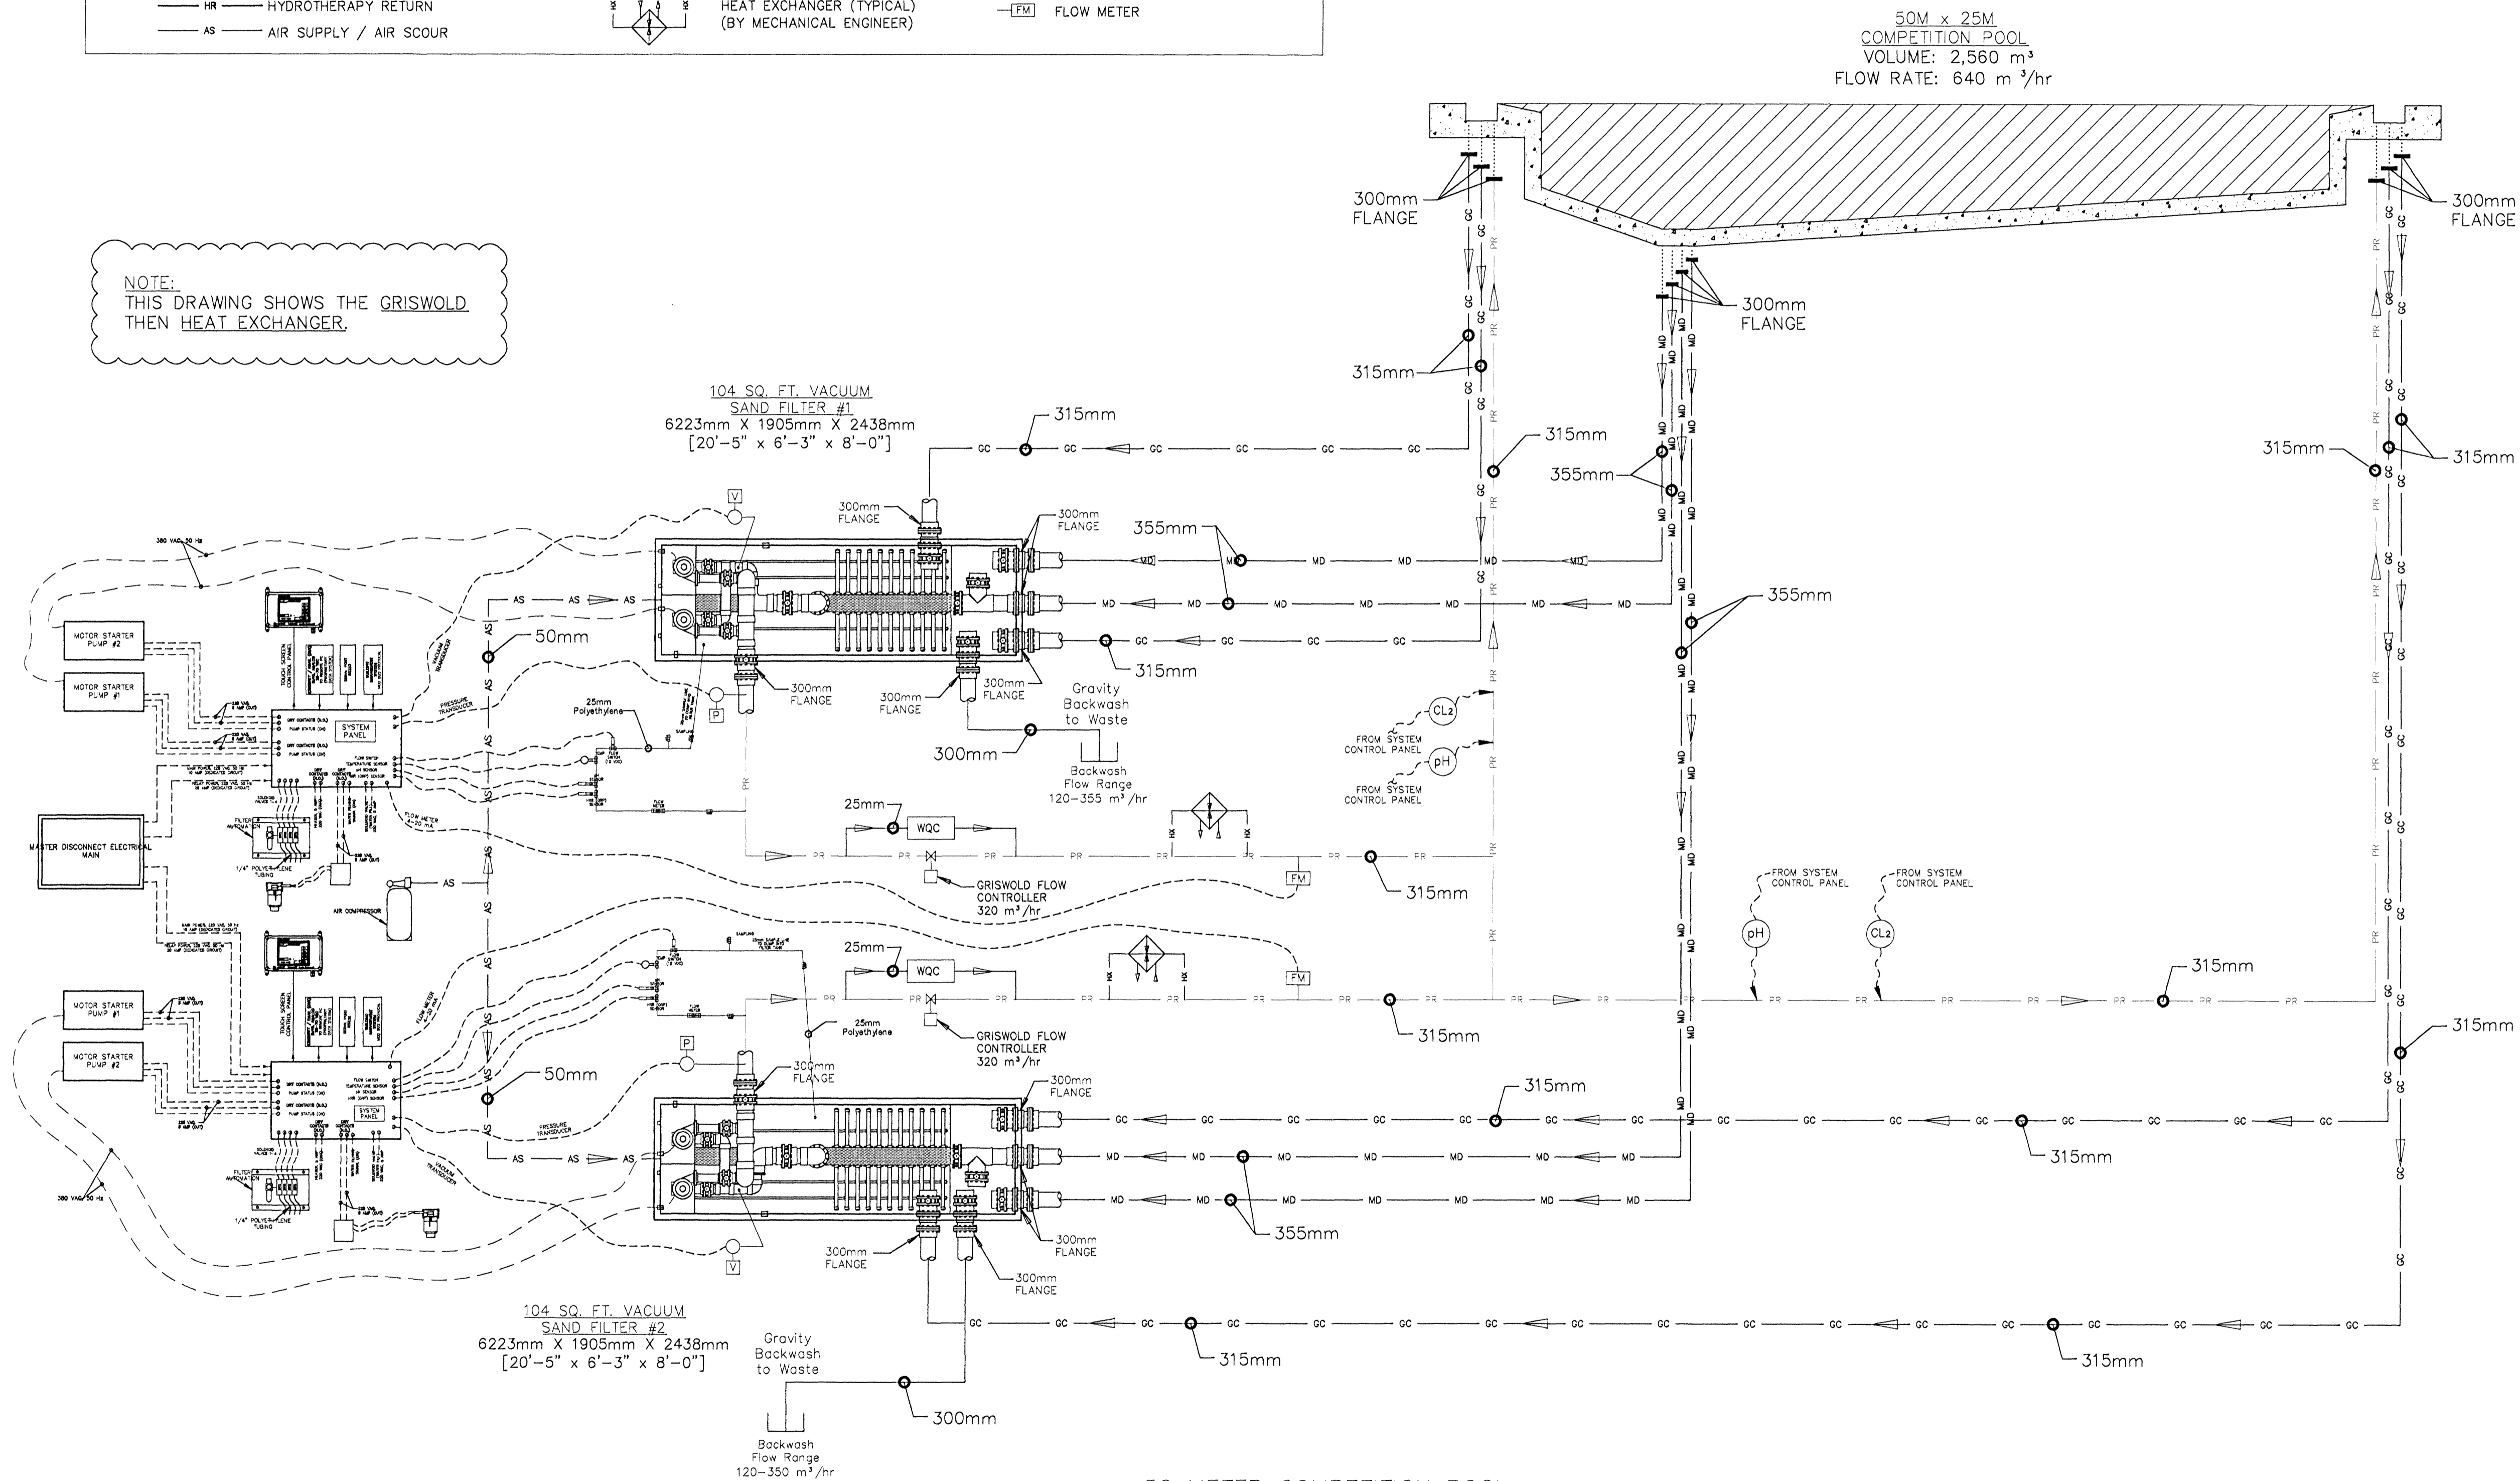

50M x 25M
COMPETITION POOL
VOLUME: 2,560 m³
FLOW RATE: 640 m³/hr

50 METER COMPETITION POOL
HYDRAULIC FLOW SCHEMATIC
GRISWOLD THEN HEAT EXCHANGER

Sundmidstod

Iceland

Samykkt þann
07 MAI 2008
Byggingarfulltrúinn í Hafnarfirði:
F.h. Hrólfur S. Gunnlaugsson

[Signature]
Kt. 110457-2789

Strendingur ehf.
VERKFRÁÐA
Flakbergshávegur 13-15 1020 Hafnarfirði
Sími 588 5640 • strendingur@strendingur.is
www.strendingur.is

ADDED SYSTEM CONTROL PANELS 10/4/07
REVISED DRAWINGS 8/29/07

NO.	DESCRIPTION	DATE
REVISIONS		

NATARE CORPORATION
5905 W. 74th Street
Indianapolis, IN 46278-1786
(317)290-8828
Fax: (317)290-9988

- Do not scale drawings. Refer to or request specific dimensions.
- Specific dimensions are assumed to be accurate. However, do not use for construction unless verified and certified.
- Dimensions and details are subject to change without notice unless drawings are certified.
- For clarity or reference, certain equipment or areas of construction may be shown. Do not assume all items or work illustrated on these drawings to be furnished by Natare Corporation. Refer to equipment schedule or scope of work for specific details.
- When related work or equipment is shown, such illustration is for information or clarity only. Always refer to appropriate documents for specific details or instructions.

These drawings and the ideas, concepts, illustrations, and written information represented thereby are the property of Natare Corporation and shall not be distributed, copied, reproduced, or utilized in any manner except upon the expressed written consent of Natare Corporation. The recipient hereby acknowledges the confidential and proprietary nature of these drawings and acknowledges Natare's proprietary interest therein and agrees not to use these drawings or the ideas and concepts depicted herein except for the fabrication of the articles depicted herein and on the behalf of Natare Corporation.

© 2007 NATARE CORPORATION

PAGE TITLE:
HYDRAULIC FLOW SCHEMATIC

DATE: 10/5/07
FILE: VSF Schematics.dwg
LAYOUT: Competition Pool
DRAWN BY: SAL
CHECKED BY:
PROJECT NO.: SHEET NO.:
8.0a