




**A**  
7.4  
**BULKHEAD LOCATION PLAN**

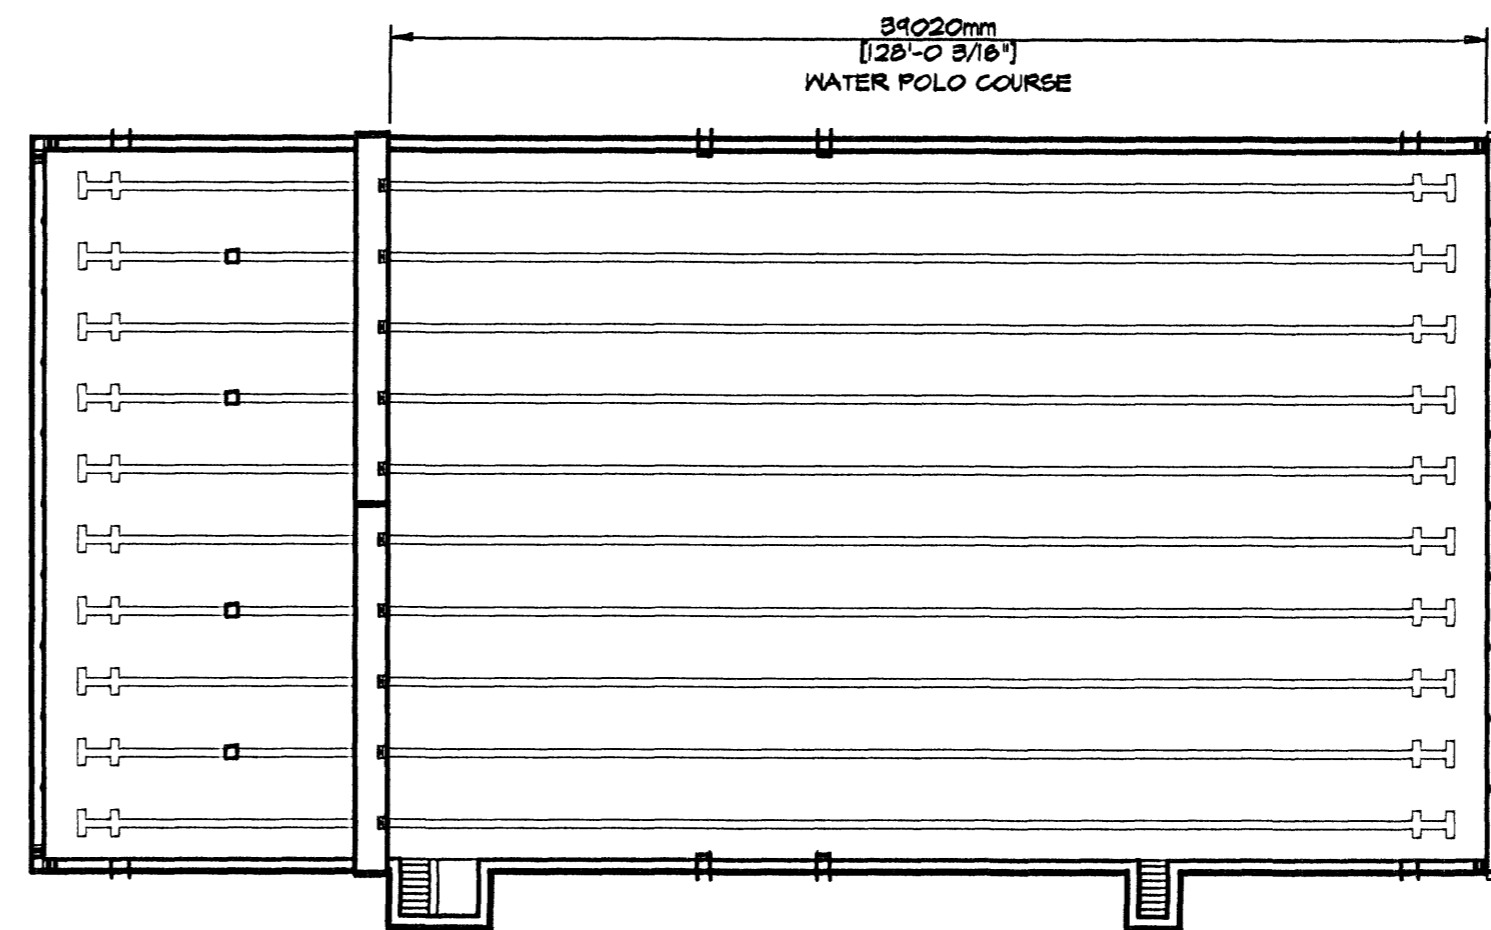


**D**  
7.4  
**BULKHEAD LOCATION PLAN**

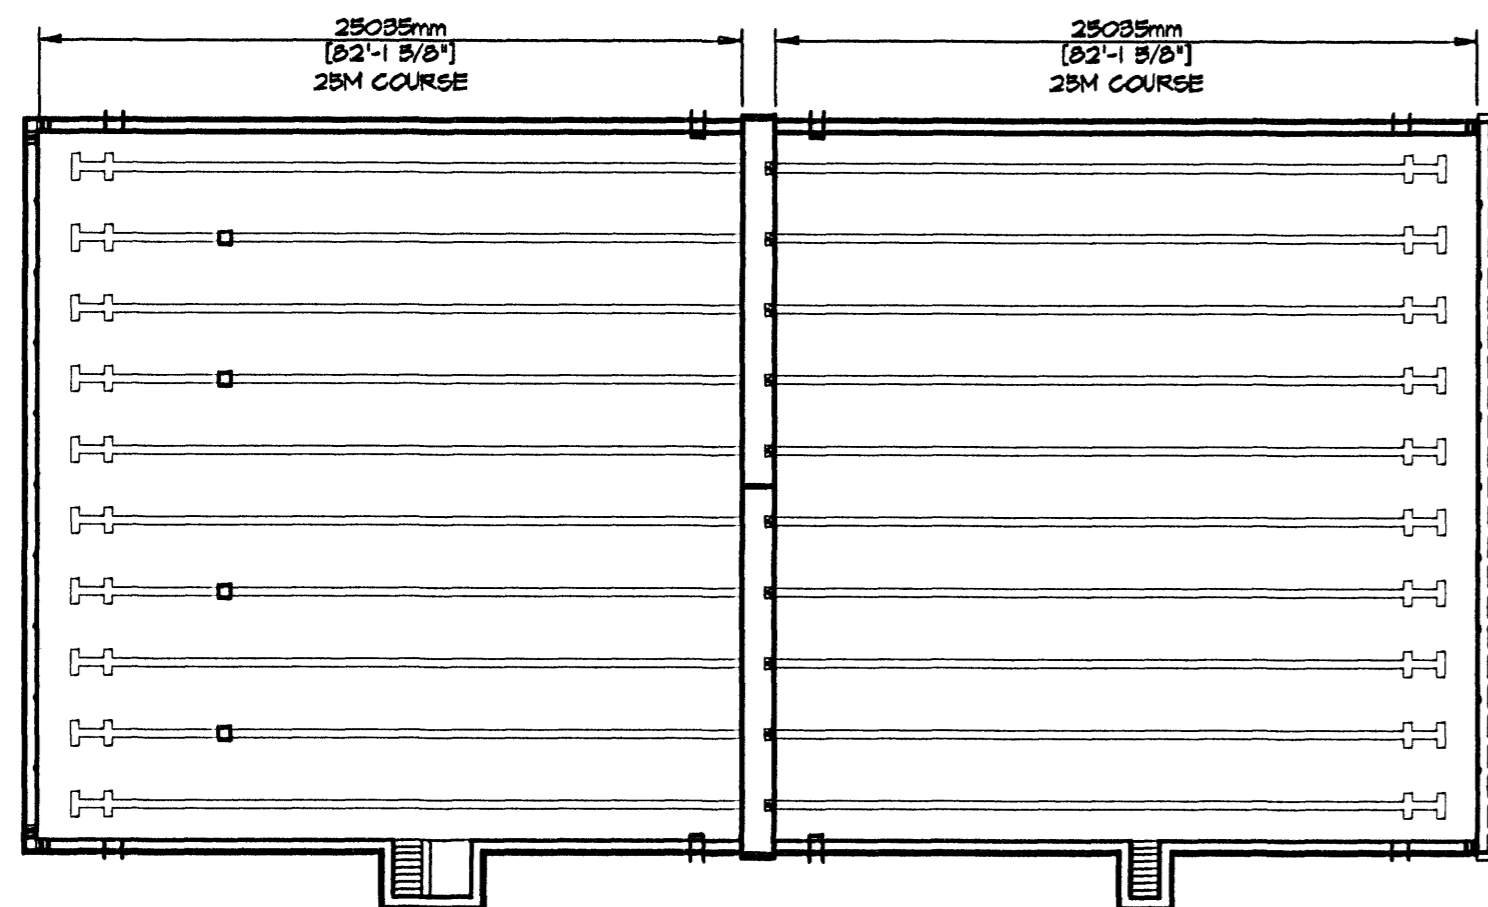


**B**  
7.4  
**BULKHEAD LOCATION PLAN**

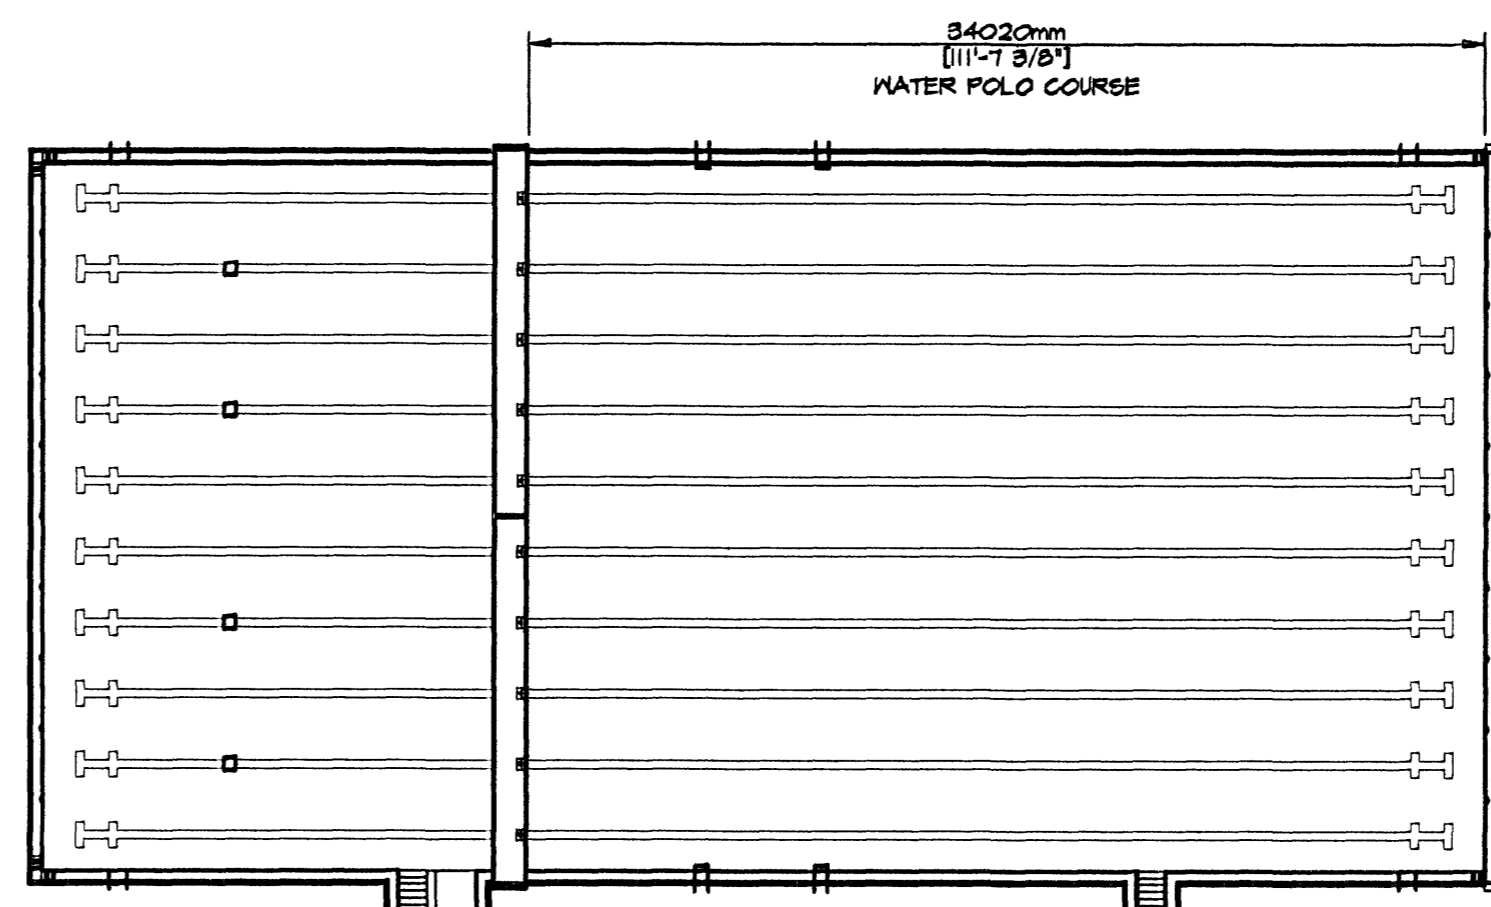

**E**  
7.4  
**BULKHEAD LOCATION PLAN**

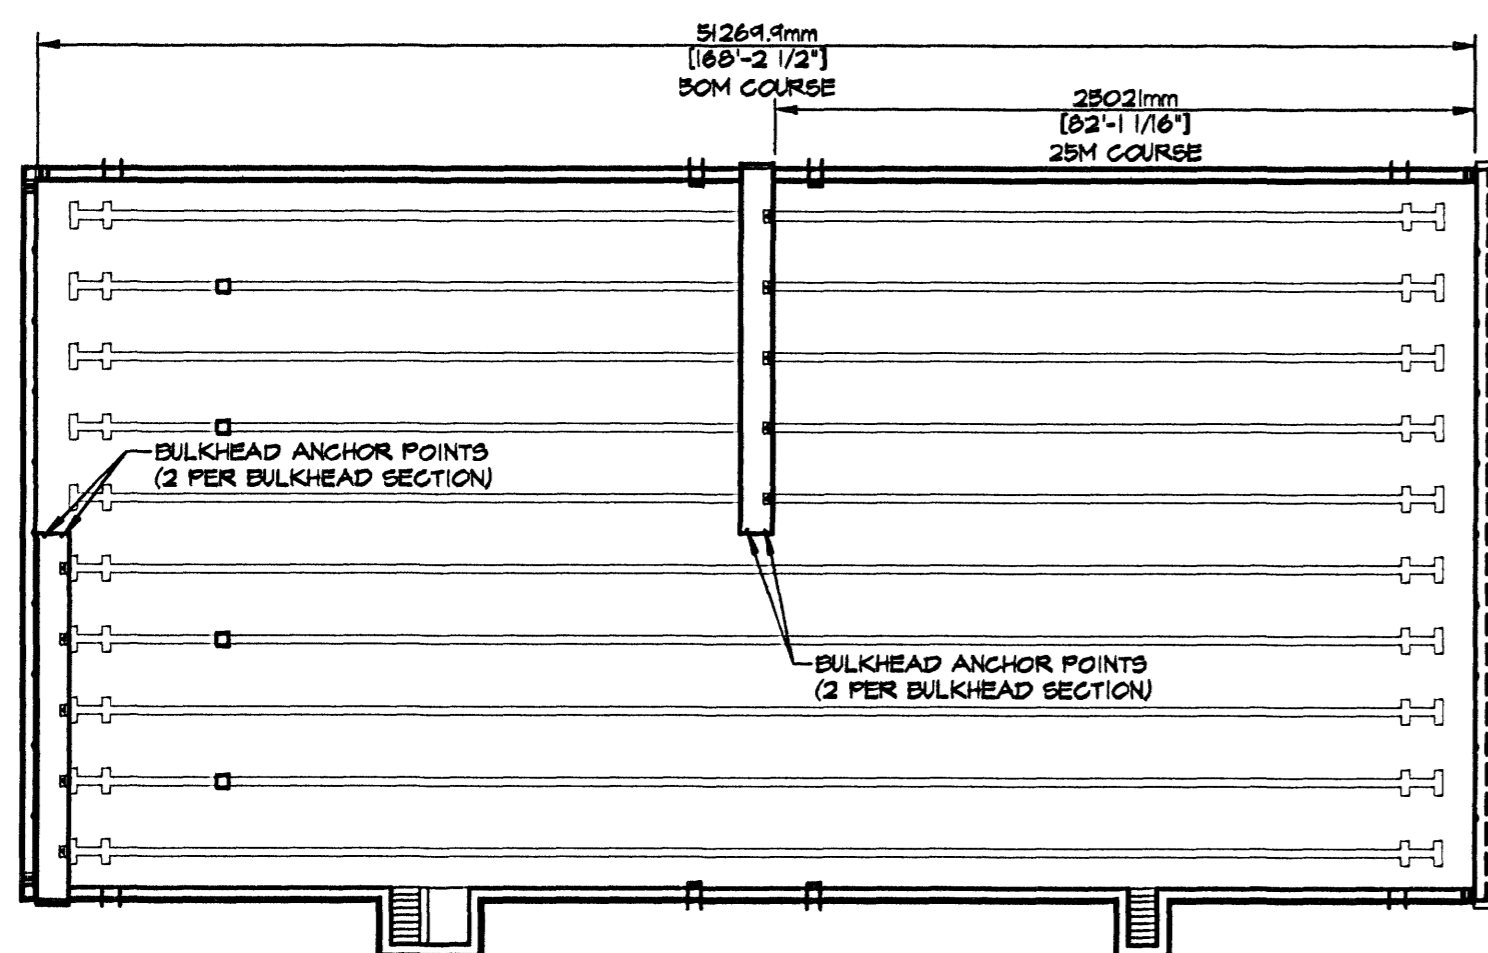

**C**  
7.4  
**BULKHEAD LOCATION PLAN**

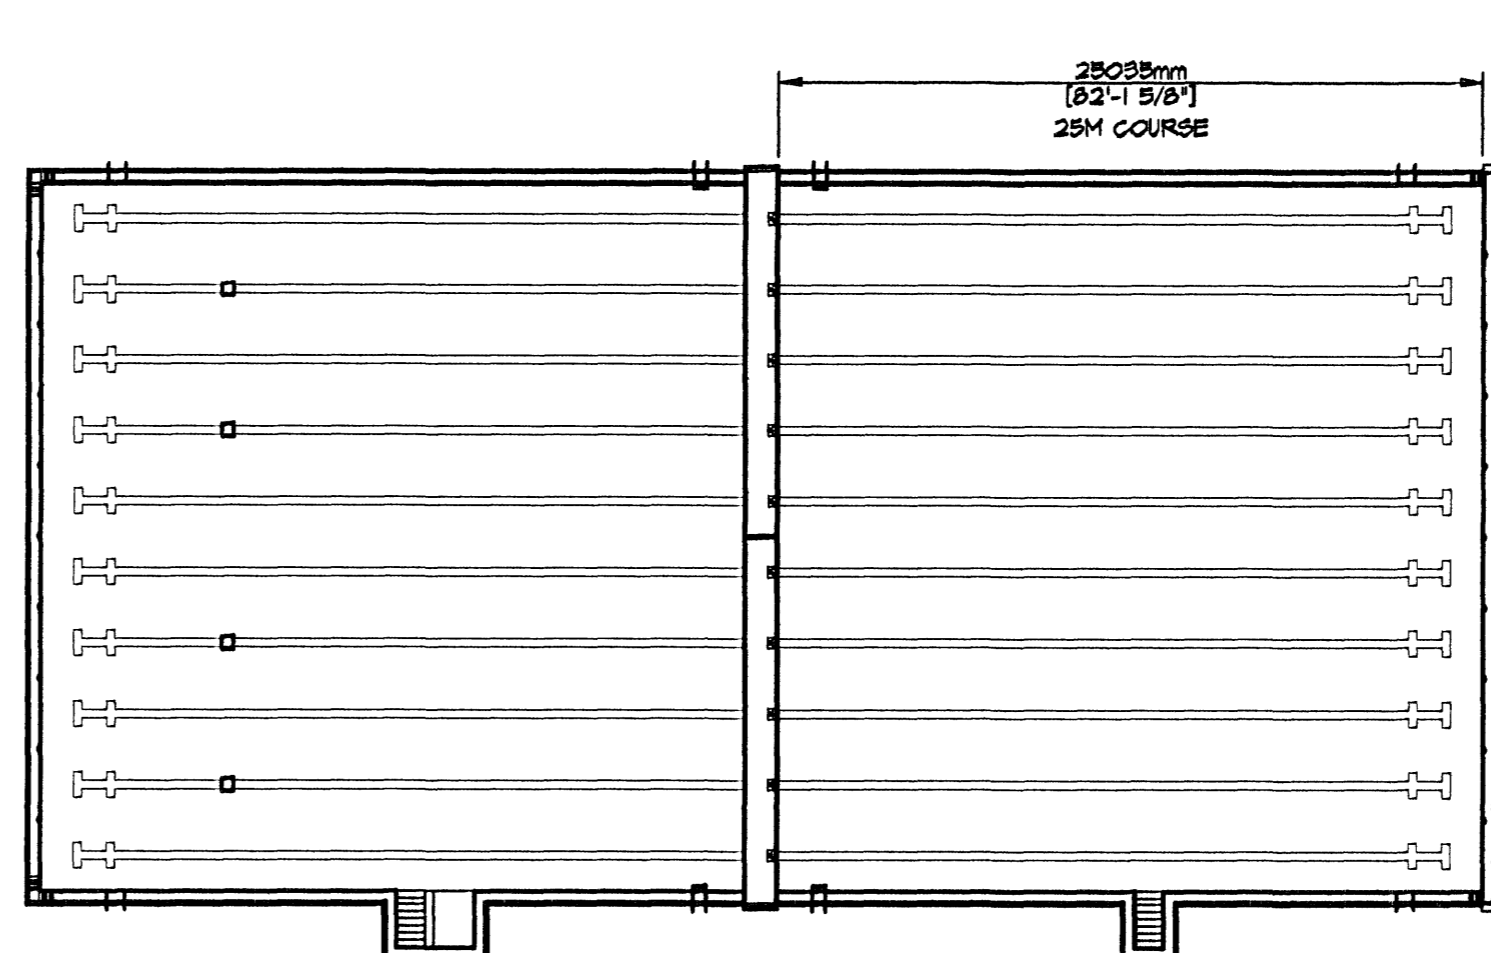

**F**  
7.4  
**BULKHEAD LOCATION PLAN**

1. Do not scale drawings. Refer to or request specific dimensions.
2. Specific dimensions are assumed to be accurate. However, do not use for construction unless verified and certified.
3. Dimensions and details are subject to change without notice unless drawings are certified.
4. For clarity or reference, certain equipment or areas of construction may be shown. Do not assume all items or work illustrated on these drawings to be furnished by Nature Corporation. Refer to equipment schedule or notes of work for specific details.
5. When raised work or equipment is shown, such illustration is for information to clarify only. Always refer to appropriate documents for specific details or instructions.

**Sundmidstod**  
Iceland

Samþykkt þann  
07 MAI 2008  
Byggingarfulltrúinn í Hafnarfirði  
F.h. Hrólfur S. Gunnlaugsson

*[Signature]*  
Rt. 110457-2789

**Strendingur ehf.**  
verktæðisgjafi  
Hafnarþú 13-19 • 220 Hafnarfjörður  
Sími 565 5640 • strendingur@strendingur.is  
www.strendingur.is

△	SUBMITTAL FOR RECORD	9/26/08
△	REVISED STARTING PLATFORM ANCHORS	10/2/07
NO.	DESCRIPTION	DATE
REVISIONS		

**NATURE**  
CORPORATION  
5905 W. 74th Street  
Indianapolis, IN 46278-1786  
(317)280-8828  
Fax: (317)280-9998

These drawings and the ideas, concepts, illustrations and written information represented thereby are the property of Nature Corporation and shall not be distributed, copied, reproduced, or utilized in any manner except upon the expressed written consent of Nature Corporation. The recipient hereof acknowledges the confidential and proprietary nature of these drawings and conveys to Nature Corporation all interest therein and agrees not to use these drawings or the ideas and concepts depicted herein except for the fabrication of the articles specified herein for and on the behalf of Nature Corporation.

© 2007 NATURE CORPORATION  
PAGE TITLE:

**BULKHEAD DETAILS**

DATE: 10/6/07  
FILE: Movable Bulkhead.dwg  
LAYOUT: Bulkhead Location Plan  
DRAWN BY: SAL  
CHECKED BY: MTW  
PROJECT NO.: SHEET NO.:  
**7.4**