




**(A) SPLIT BULKHEAD DETAIL**

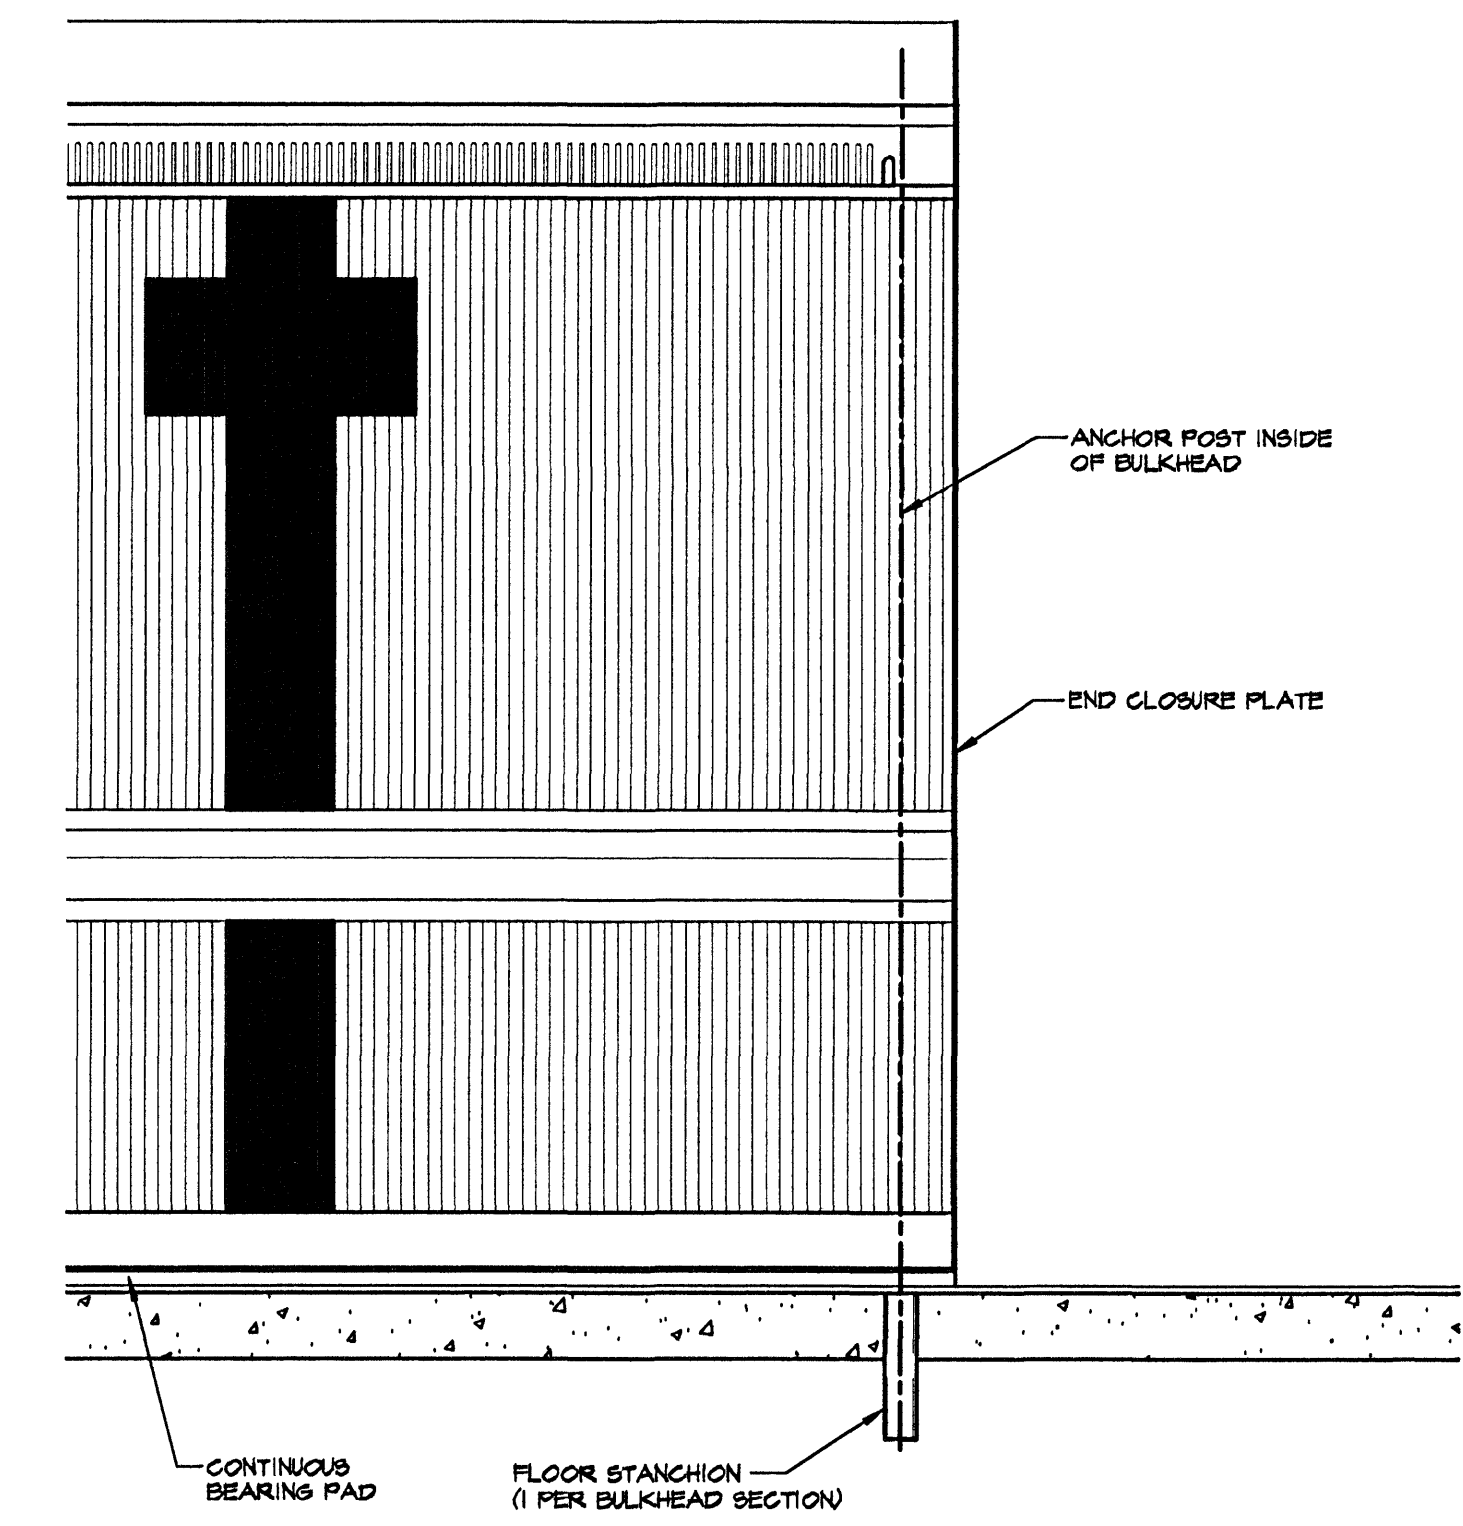


**(B) ELEVATION ANCHOR DETAIL**

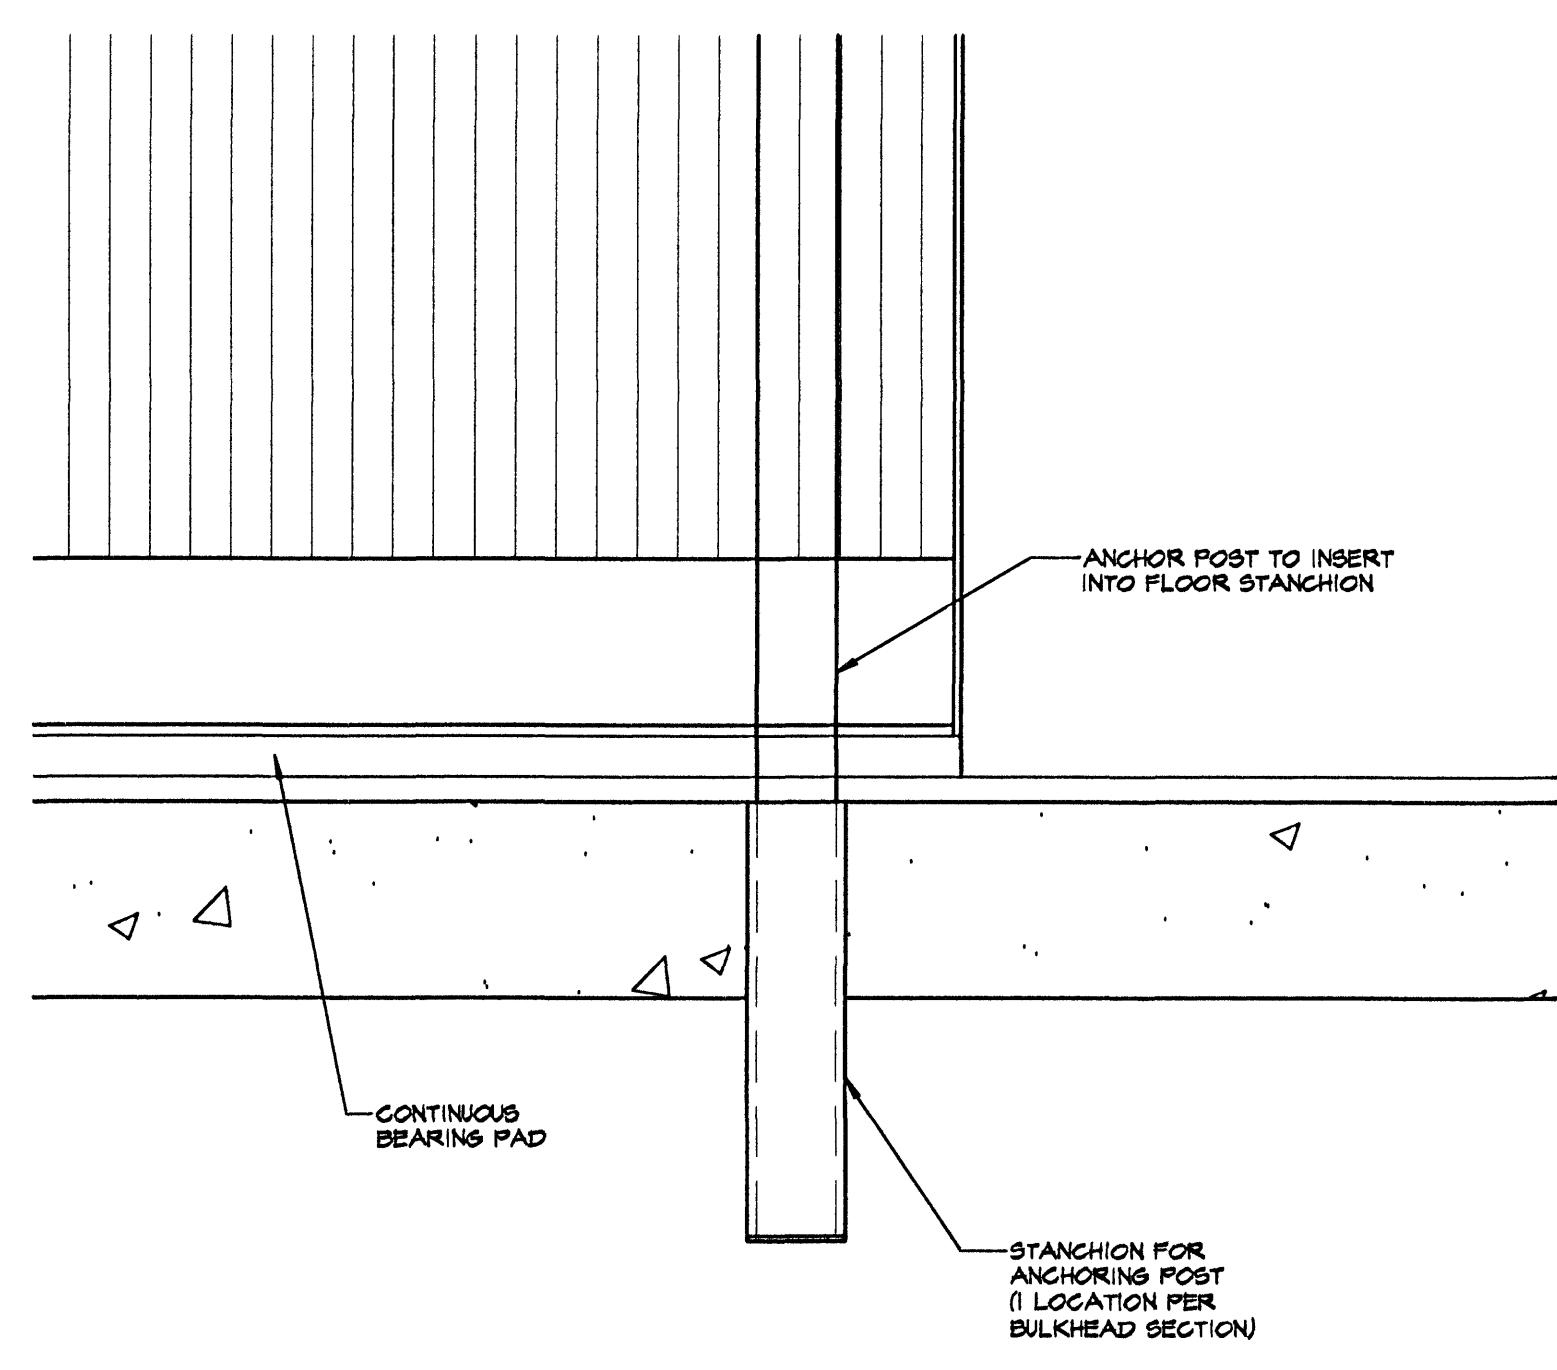

**(C) FLOOR ANCHORING DETAIL**

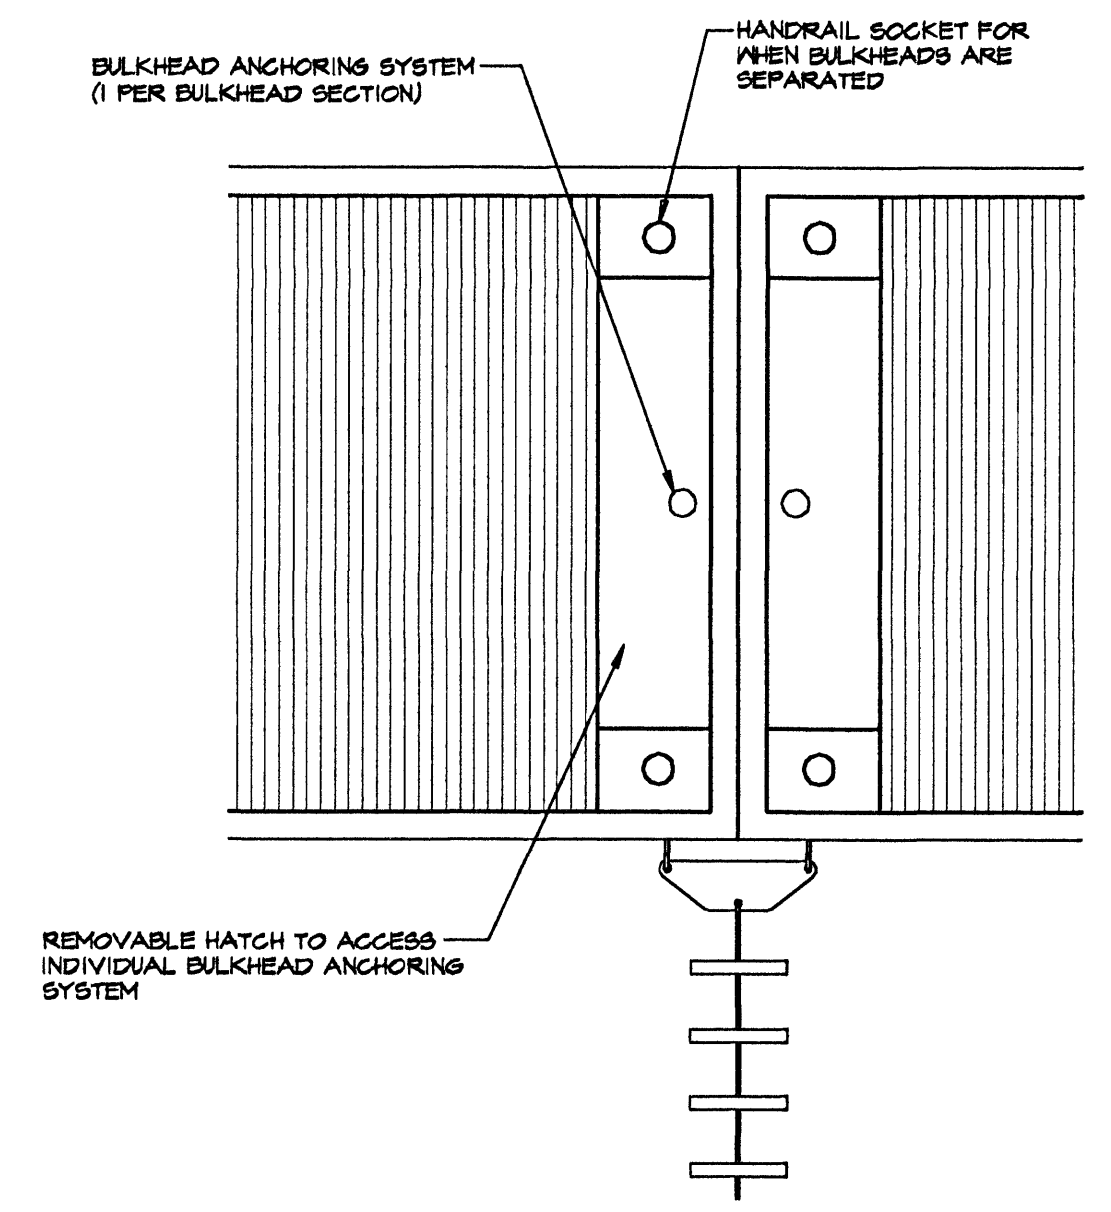

**(D) PLAN VIEW REMOVABLE HATCH**

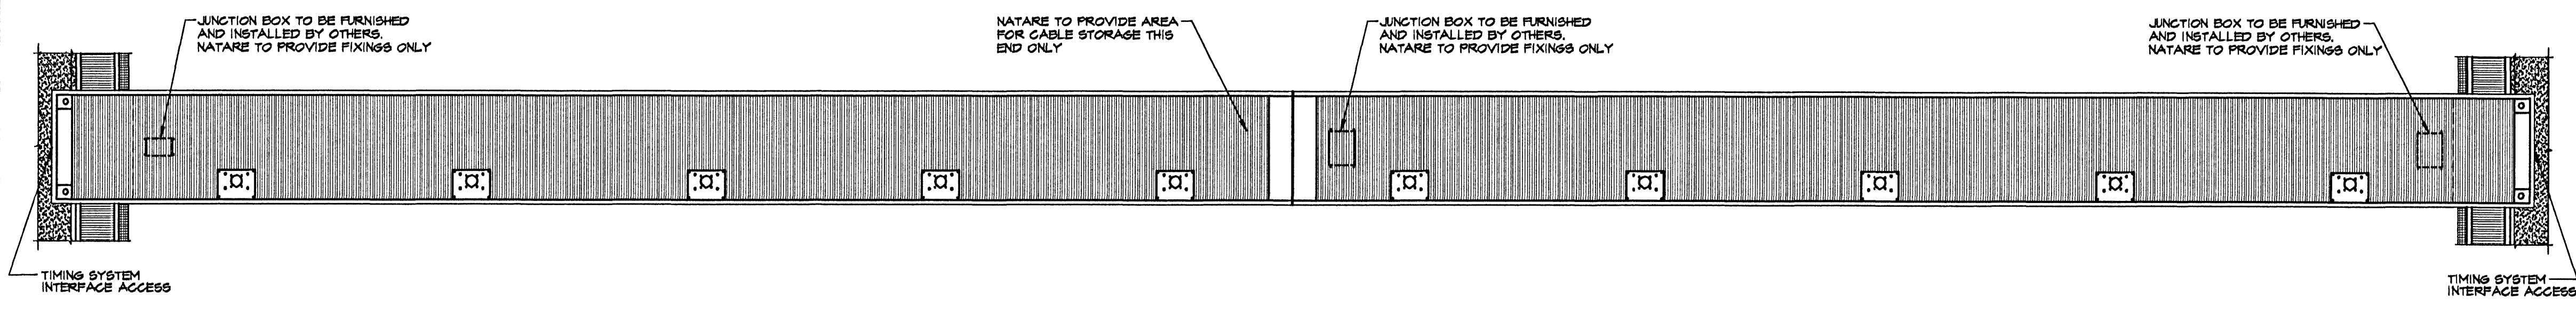

**(E) JUNCTION BOX LOCATION DETAIL**

1. Do not scale drawings. Refer to or request specific dimensions.
2. Specific dimensions are assumed to be accurate. However, do not use for construction unless verified and certified.
3. Dimensions and details are subject to change without notice unless drawings are certified.
4. For clarity or reference, certain equipment or areas of construction may be shown. Do not assume all items or work illustrated on these drawings to be furnished by Nature Corporation. Refer to equipment schedules or scope of work for specific details.
5. When related work or equipment is shown, such illustration is for information or clarity only. Always refer to appropriate documents for specific details or instructions.

Sundmíðstöð  
Iceland

Samþykkt bann  
07 MAI 2008  
Byggingarfulltrúinn / Hafnarfró:  
F.h. Hrólfur S. Gunnlaugsson

*Dr. Einar*  
Kt. 110457-2789

Strendingur ehf.  
Félagsnúmer 19194-2201  
Fílingarvegur 13-15, 2201 Hafnarförður  
Sími 565 5640 • strendingur@strendingur.is  
www.strendingur.is

△	SUBMITTAL FOR RECORD	9/26/08
△	REVISED FOR FOOT LEDGE	8/8/07
NO.	DESCRIPTION	DATE
REVISIONS		

**NATARE CORPORATION**  
5905 W. 74th Street  
Indianapolis, IN 46278-1786  
(317)260-5026  
Fax: (317)290-9988

These drawings and the ideas, concepts, illustrations, and written information represented hereby are the property of Nature Corporation and shall not be distributed, copied, reproduced, or utilized in any manner except upon the expressed written consent of Nature Corporation. The engineer and hereof acknowledges the confidential and proprietary nature of these drawings and acknowledges Nature's proprietary interest therein and agrees not to use these drawings or the ideas and concepts depicted herein except for the fulfillment of the contract specified herein for and on the behalf of Nature Corporation.

© 2007 NATARE CORPORATION  
PAGE TITLE:  
**BULKHEAD ANCHOR DETAILS**

DATE:	10/5/07
FILE:	Movable Bulkhead.dwg
LAYOUT:	Bulkhead Anchoring Detail
DRAWN BY:	SAL
CHECKED BY:	MTW
PROJECT NO.:	
SHEET NO.:	7.3