


Sarþykkt þann
12 MARS 2008
Byggingartúróinn í Hafnarfró
E.þ. Höllur/S. Gunglaugsson

SECTION: AXIS-A SALE 1:75

SECTION: AXIS-C SALE 1:75

SECTION: AXIS-E SALE 1:75

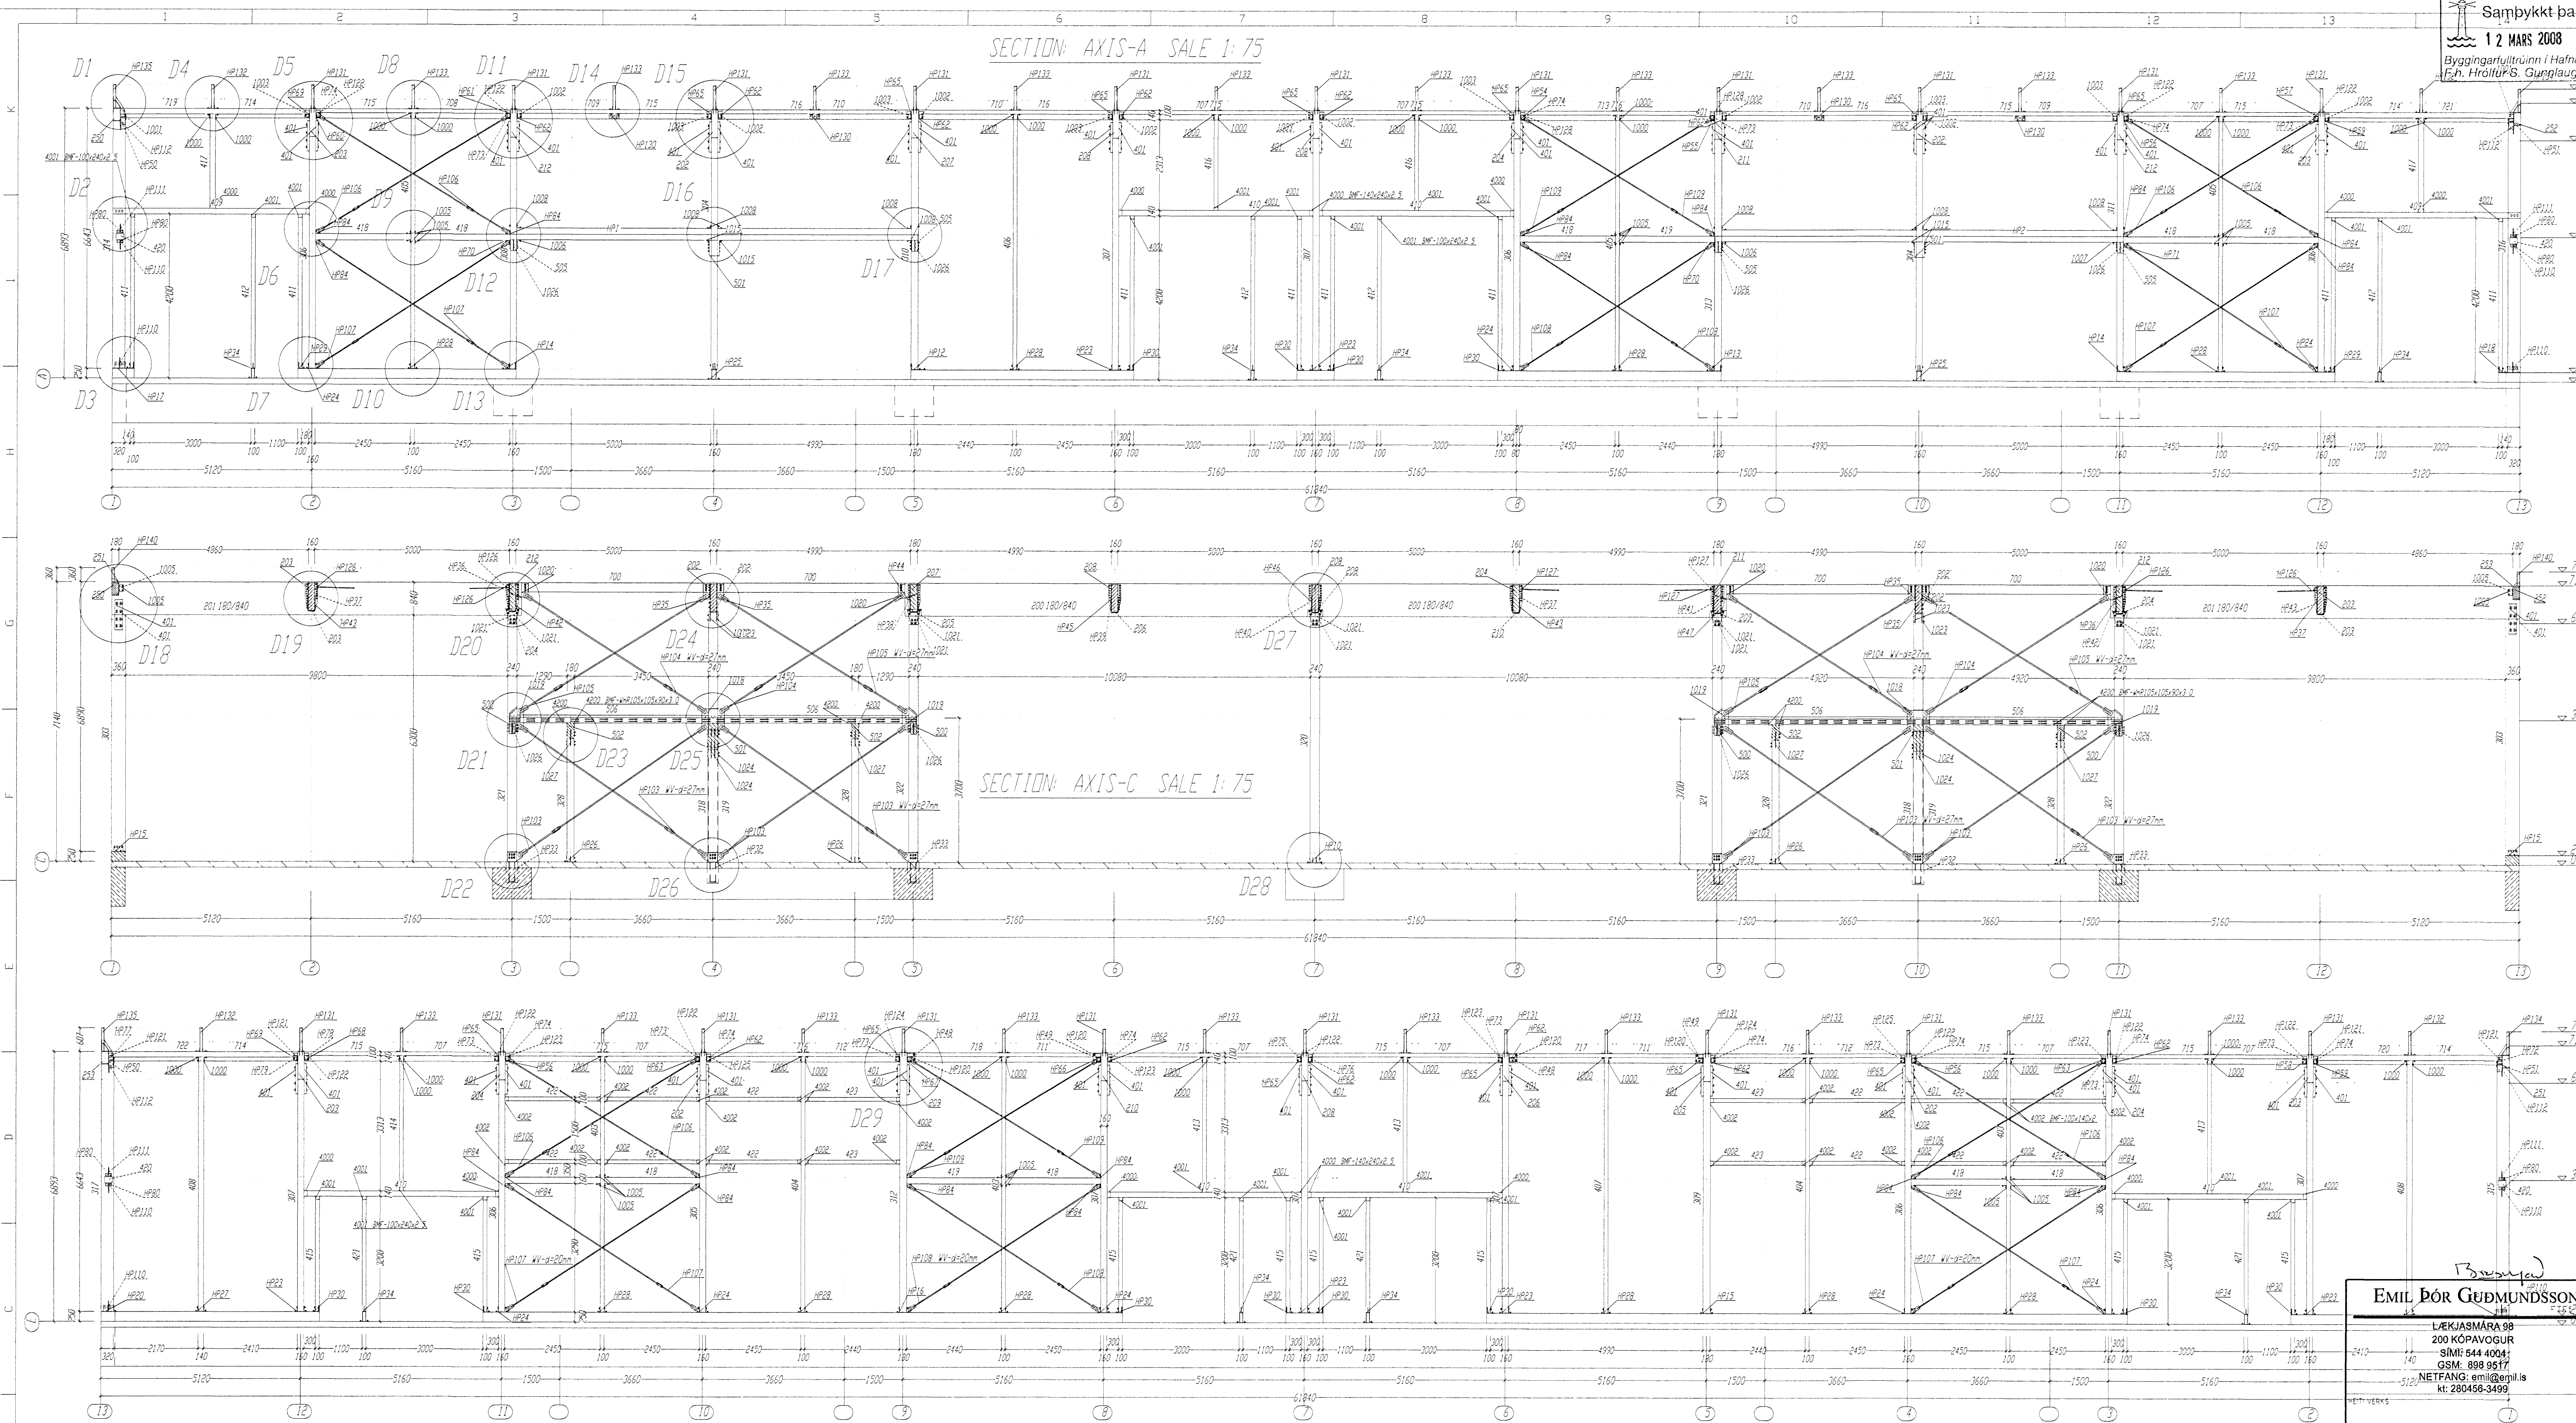

GL24 BEAMS: BS11h = GL24 / BS14c = GL28 / BS16c = GL32
 ADHESION QUALITY: MELAMIN RESORCIN/HARZ
 TREATMENT: 1 x VALTI COLDPRESS
 LEVEL: S 235 JR G2
 WOOD CONSTR: a=0.7xt PAINTED HD-GALVANIZED 1:75

W. J. Derix GmbH & Co.
Holzleimbau
Don 63
41372 Niederrhein
Tel: 02163 / 8988-0
Fax: 02163 / 8988-97
http://www.derix.de
emil@derix.de

HOLZLEIMBAU DERIX

TEKK COMPANY
NORDURHELLA
ICELAND

EMIL ÞÓR GUÐMUNDSSON
200 KÓPAVOGUR
SÍM: 544 4004
NETFANG: emil@emil.is
Kt. 280458-3499

Norðurhella 10
Burdarvirki húss
Ásýndir veggja

REV. D	25.10.07	Draco Kessler
REV. C	17.10.07	E. Kessler
REV. B	01.10.07	Draco Kessler

SCALE	DESIGNER	DATE	ORDER	FILE-NAME	SHEET NO.
1:75	Kessler	14.09.2007	71 11 7	aplón-5d	5d