



SNID C-C í mkv. 1:50

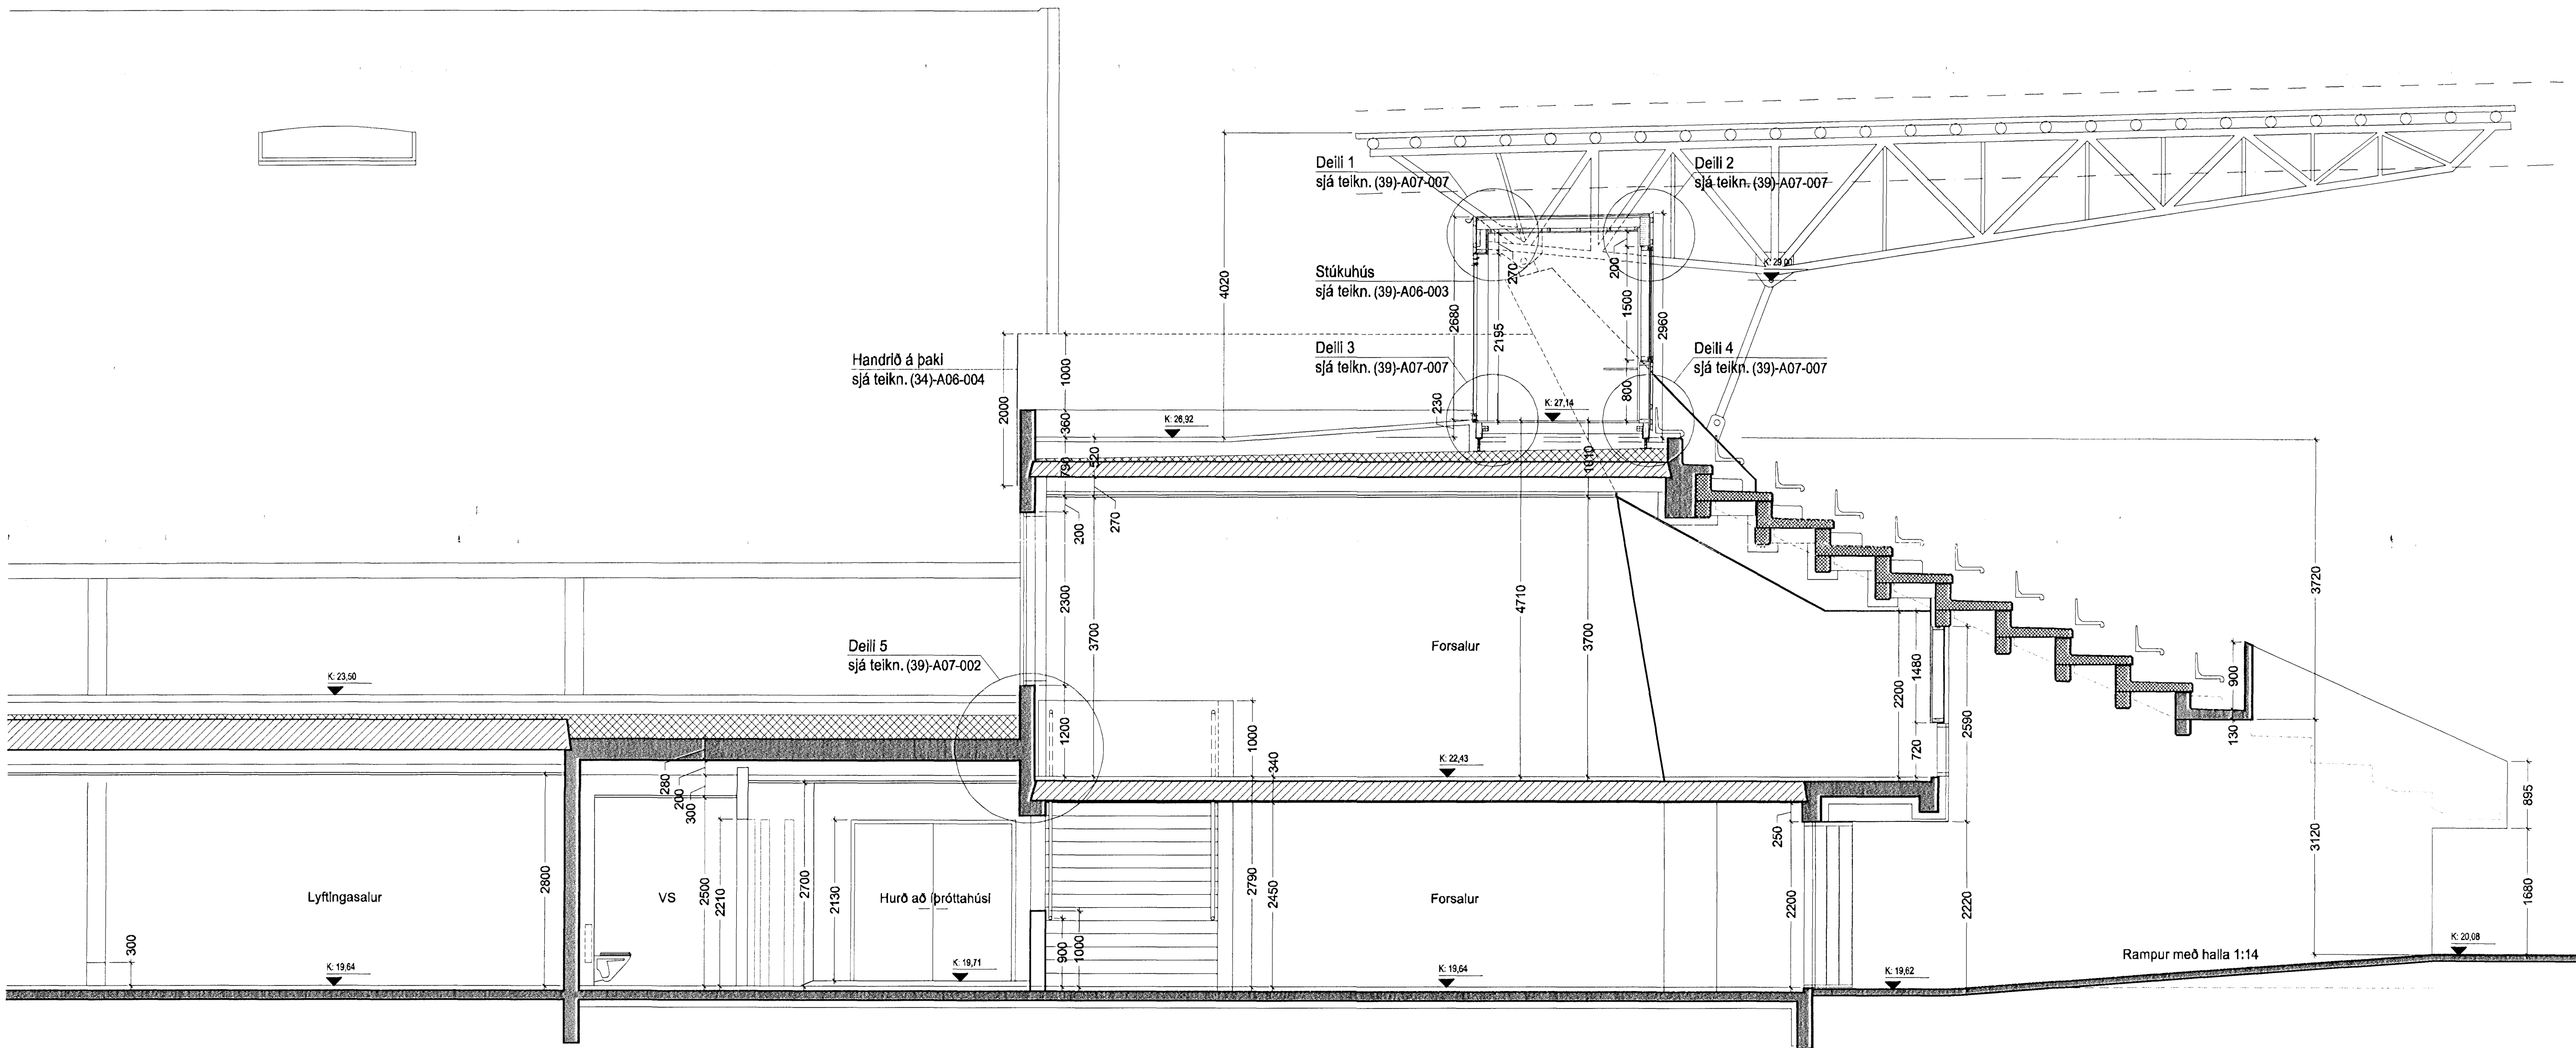


SNID F-F í mkv. 1:50

VIÐHENG: 0401-G1.dwg / 0401-G2.dwg /

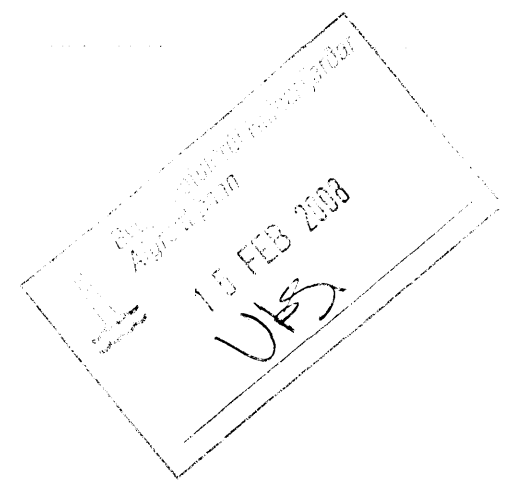

Upprunalegur höfundur: ASK

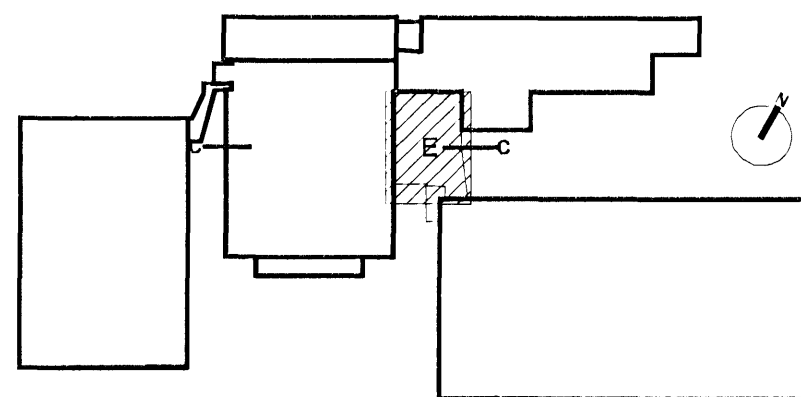

Lykilmýnd mkv: 1:2000

Útg. Dags.	Teikn. Breyting	Samþ. af Dags. Verkaupa

Fasteignafélag Hafnarfjarðar
Íþróttamiðstöðin Kaplakrika

0604-A

Landnúmer: 121342
Sigr: 46001000

VERKTEIKNINGAR
SNID C-C
SVA/EDI E

(39)-A05-020

MKV.: 1:50
TEIKNAD: SEJAMTIBSSJUBEIHH
ÚTGÁFA DAGS: 30.04.2007
STOFN. DAGS: 13.09.2006

ÚTGÁFA 00

Jón Ólafur Ólafsson FAI
kt: 0300658-4099
Sígurður Einarsson FAI
kt: 110457-2789



kt: 521251-1259
Trönuhraun 1
220 Hafnarfjörð

Sígurður Harðarson FAI
kt: 030449-3999

S: 54 54 700 F: 54 54 701
Netfang: batteri@arkitekt.is
Hémasíða: www.arkitekt.is

© BATTERIÐ EHF
ÖLL AÐNOT OG AFRIÐUN TEIKNINGARAD HEUTA EÐA Í HEILD ER HÁÐ SKRIFLEGGU LEYF: HÖFUNDI