



ÚTLIT Í NORÐUR M: 1/50

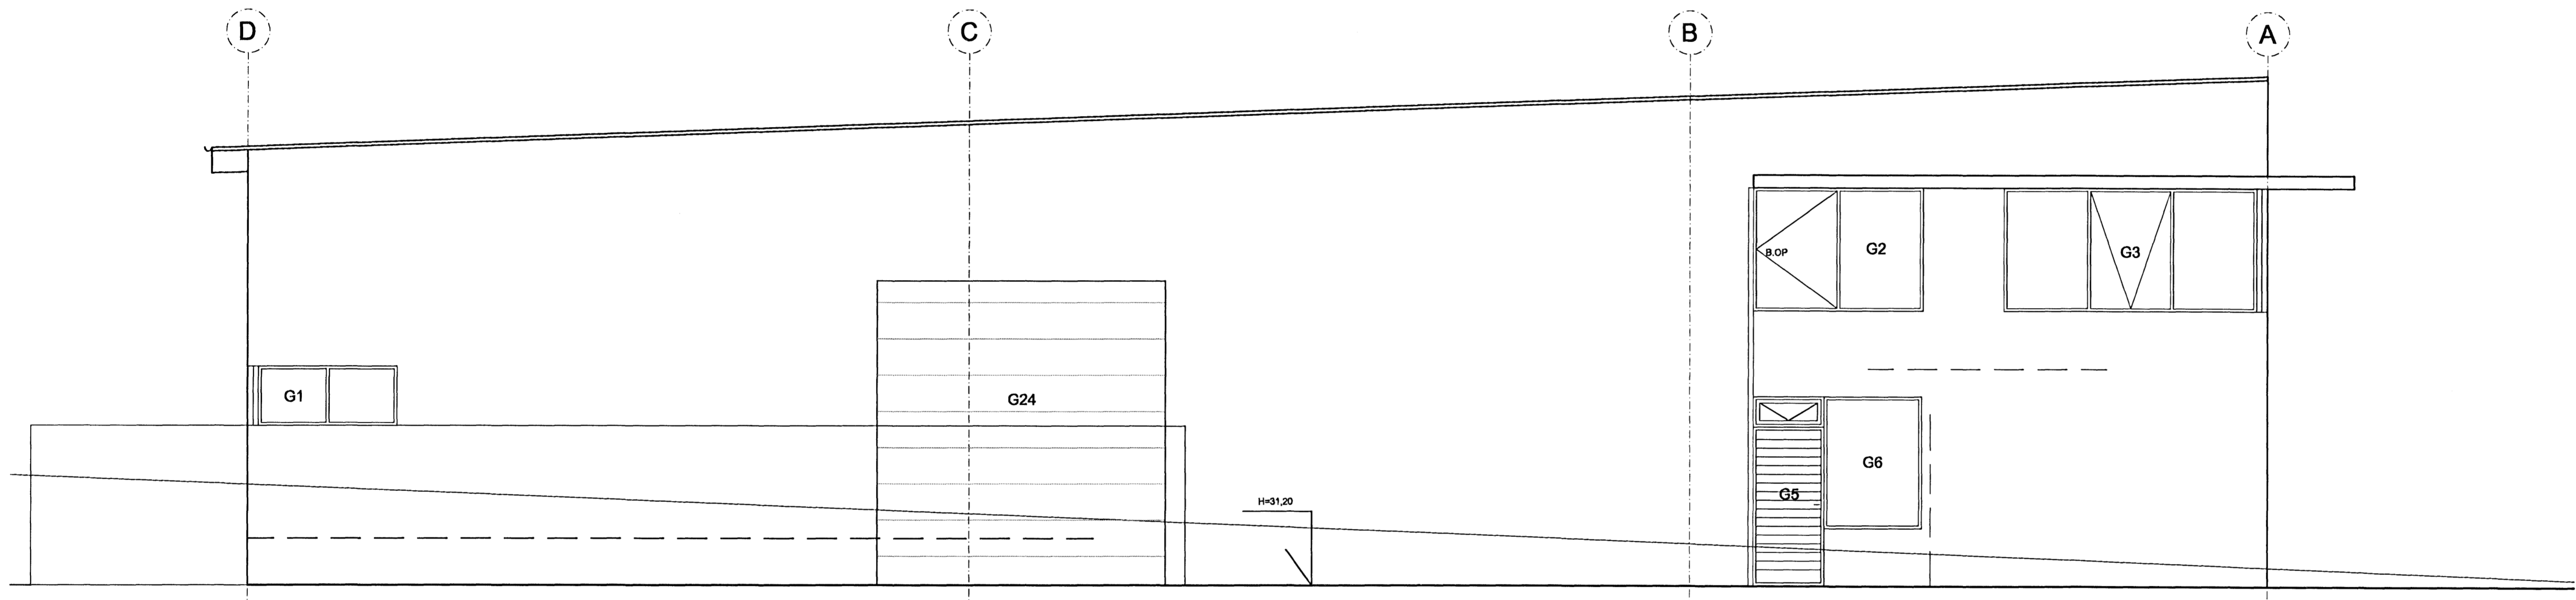

ÚTLIT Í SUÐUR M: 1/50

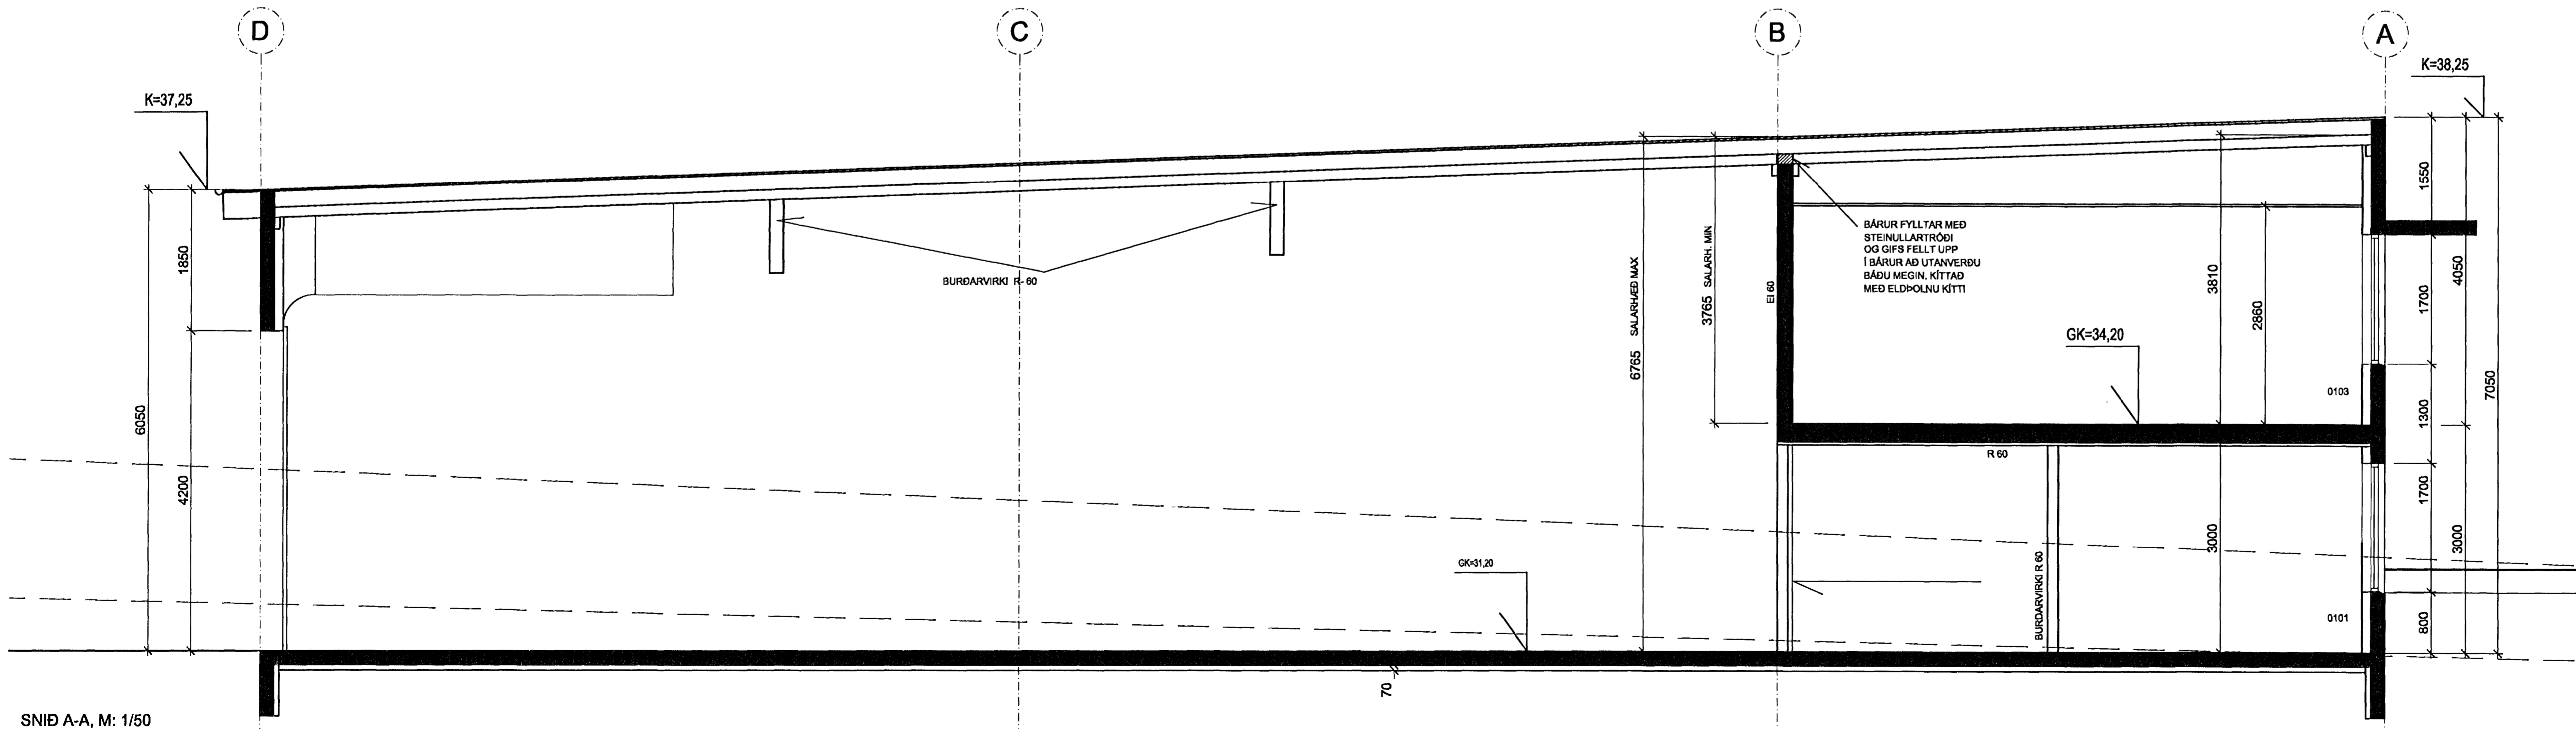

SNID A-A, M: 1/50

BREYTINGAR			
NR.	DAGS.	BREYTING	SP.

TEKTON
HÖNNUN - SKIPULAG - RÁÐGJÖF

HÁTEIGSVEGUR 7 TEL: +354 561 1910
105 REYKJAVÍK FAX: +354 561 1921
ICELAND TEKTON@TEKTON.IS
KT: 471293-2109 WWW.TEKTON.IS

HAUKUR HARBARSONS ARKIT. FAI / FSSA KT: 221162-2269
GUDM. HUGI GUDMUNDSSON KT: 211068-5129
GUNNLAUGUR JÓNASSON ARKIT. KT: 090482-2299
ÞORLEIFUR EGGERTSSON ARKIT. KT: 040603-4849

SAMÞYKKT
VERK
VERKSTÆÐISBYGGING
ÁLFHELLA 1

TEIKNING
ÚTLIT Í NORÐUR, SUÐUR OG SNÍÐMYND

KVARÐI
1:50

DAGS. 01.10.2007 TEIKNING NR.
TEIKNAD AF GJ, GRB 50-0105