


ÚTLIT Í VESTUR M: 1/50

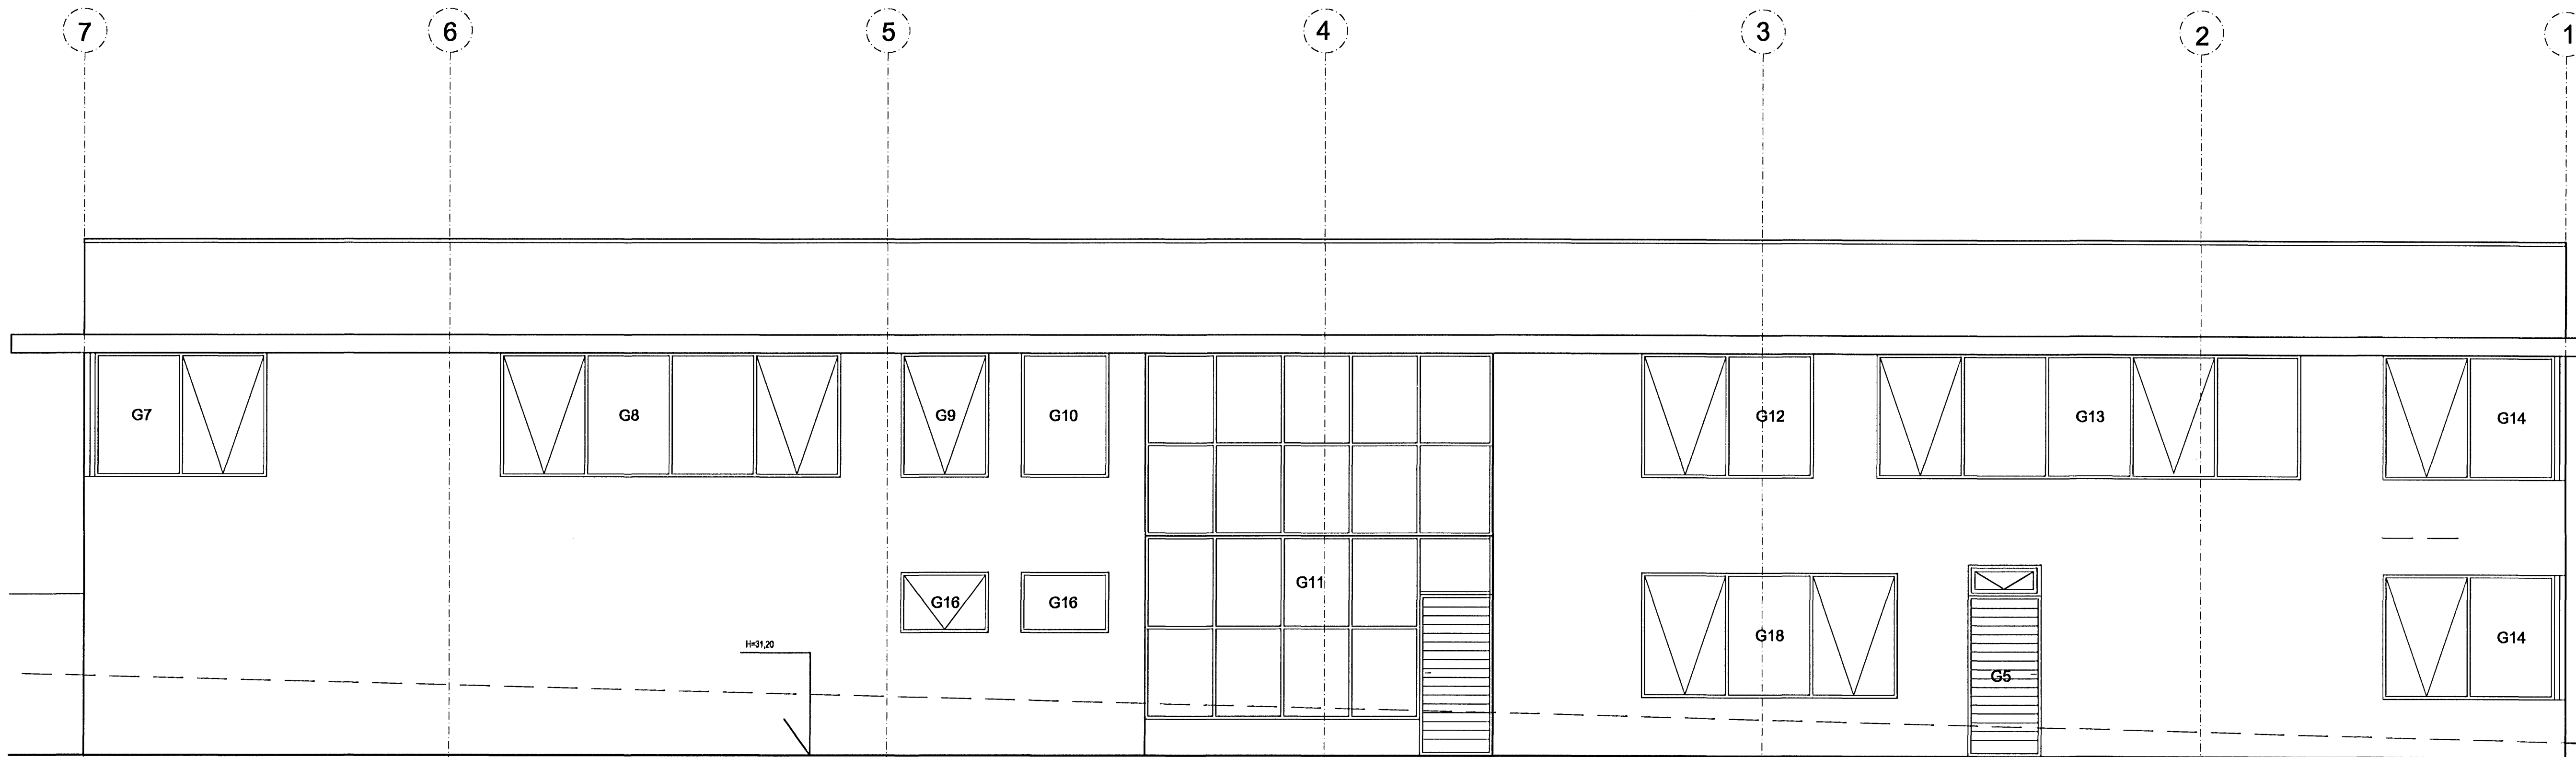

ÚTLIT Í AUSTUR M: 1/50

BREYTINGAR		
NR.	DAGS.	BREYTING

TEKTON
HÖNNUN - SKIPULAG - RÁÐGJÖF

HÁTEIGSVEGUR 7 TEL: +354 561 1910
105 REYKJAVÍK FAX: +354 561 1921
ICELAND TEKTON@TEKTON.IS
KT: 471293-2109 WWW.TEKTON.IS
HAUKUR HARDARSON ARKÍT. FAI / FSSA KT: 221162-2269
GUÐM. HUGI GUÐMUNDSSON KT: 211066-6129
GUNNLAUGUR JÓNASSON ARKÍT. KT: 090462-2299
ÞORLEIFUR EGGERTSSON ARKÍT. KT: 040603-4649

SAMÞYKKT
VERK
VERKSTÆÐISBYGGING
ÁLFHELLA 1

TEIKNING
ÚTLIT Í VESTUR OG AUSTUR

KVARDI
1:50

DAGS
01.10.2007
TEIKNAD AF
GJ, GRB
TEIKNING NR.
50-0106