


AUSTURHLIÐ 1:50

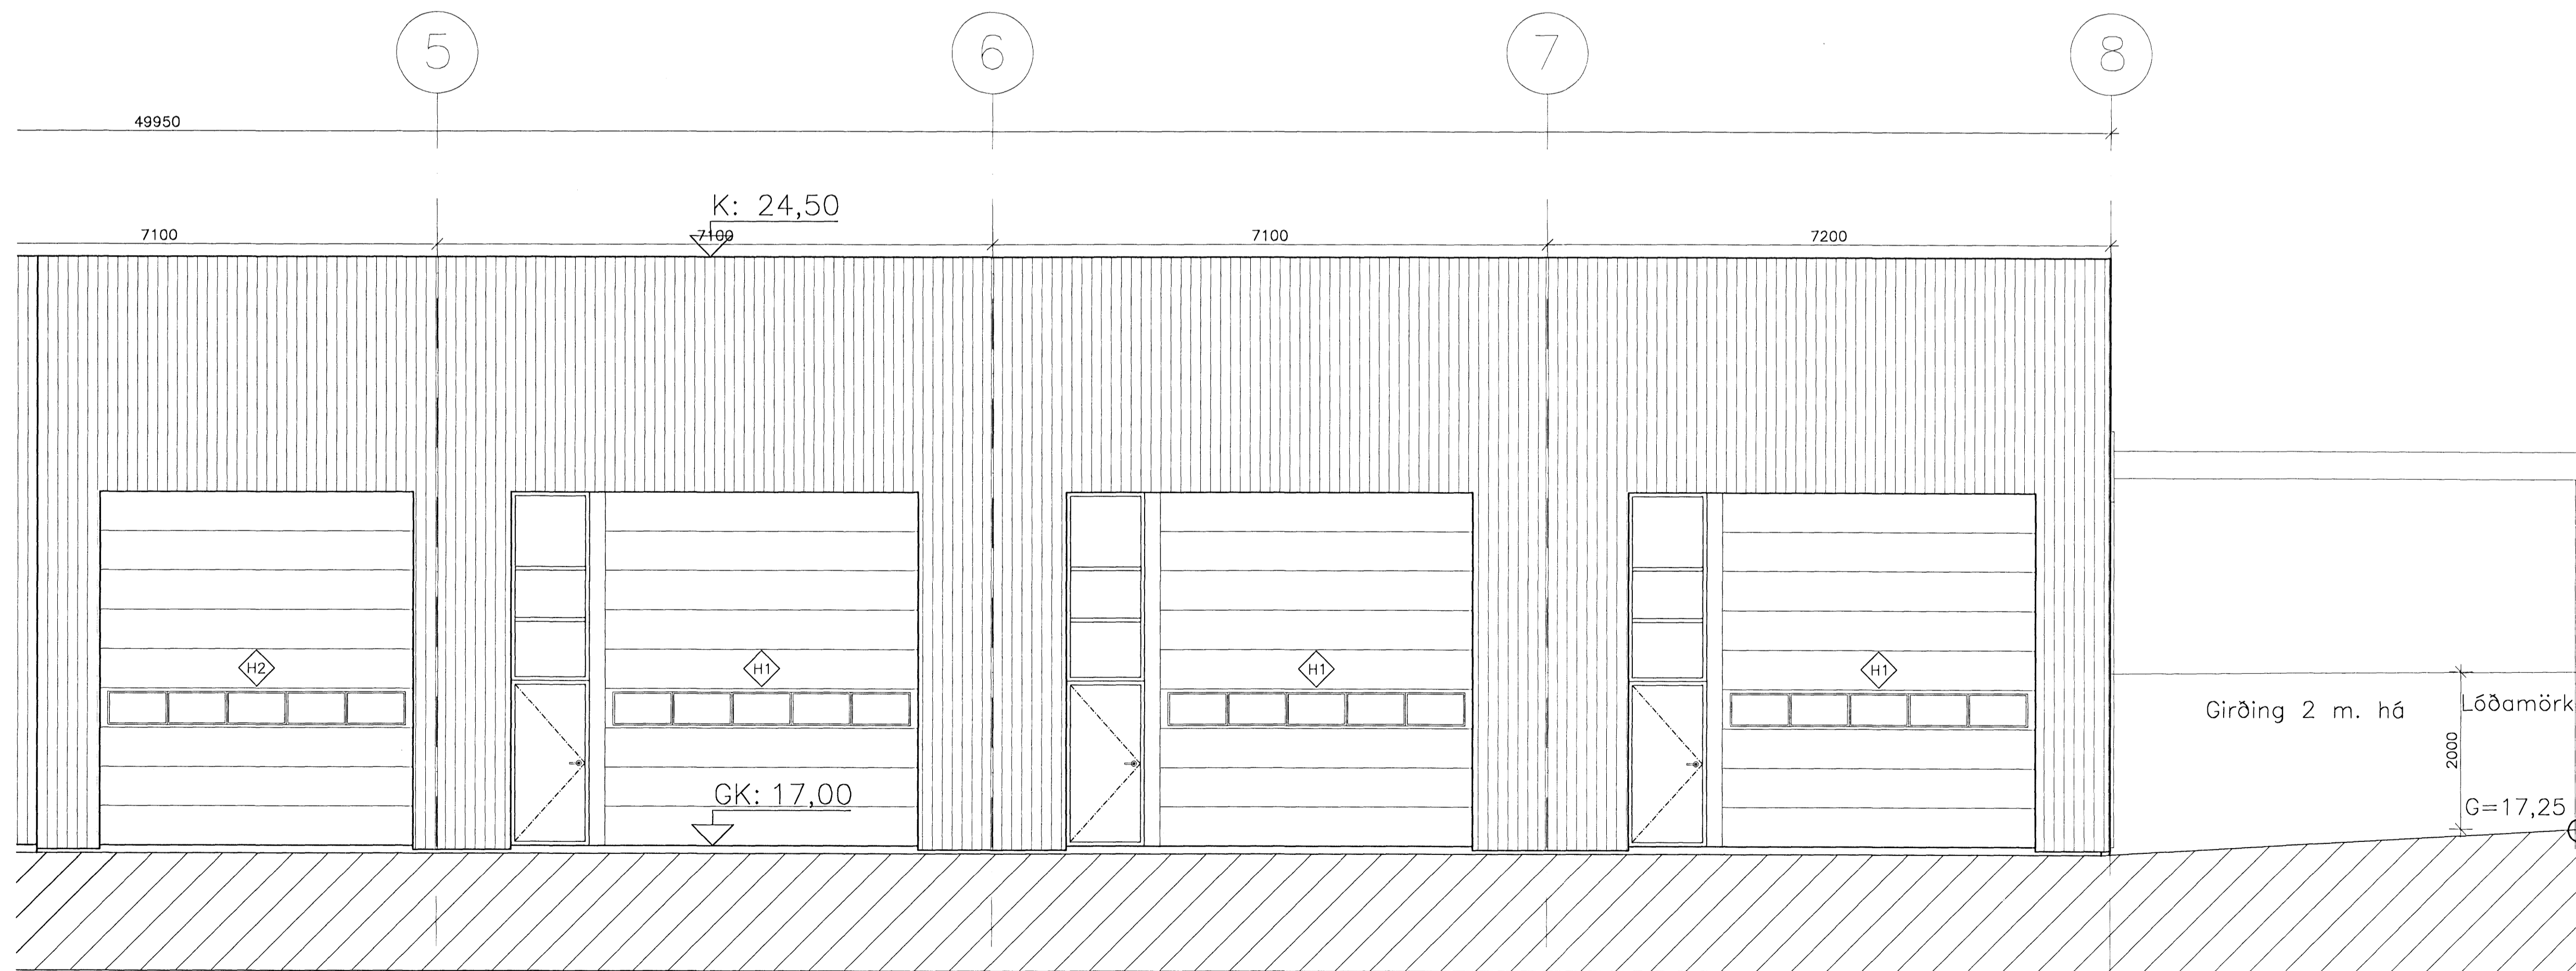

AUSTURHLIÐ 1:50

- TÁKN Á UPPDRÆTTI:
- HÉÐARKÓTI
  - GLUGGA/HURDANÖMÉR
  - BREYTINGARNÖMÉR
  - DEILUTEIKNINGARNÖMÉR
  - TEIKNINGARNÖMÉR

BREYTT				
HEITI VÆRKS:				
<b>Selhella 3</b>				
HEITI TEIKNINGAR:				
ÓTLIT AUSTURHLIÐAR				SKALA:
				1:50
ÁRÞÁÐ:	TEIKNÁÐ:	VEIÐVÁR:	BREYTINGAR:	DAGS:
DKK	DKK	1.097	00	20.11.2007
SAMRÝKT:				TEIKN. NÚM.:
				20
<b>TEIKNISTOFAN H.R. ehf</b> Húsbýggingar og ráðgjöf Davíð Karlsson Byggingafræðingur BFI Nærfurús 2, 110 Reykjavík				SIMI & FAX: 517.3640 SIMI: 894.3029 E-MAIL: dak@hnet.is KT: 231256-2539