
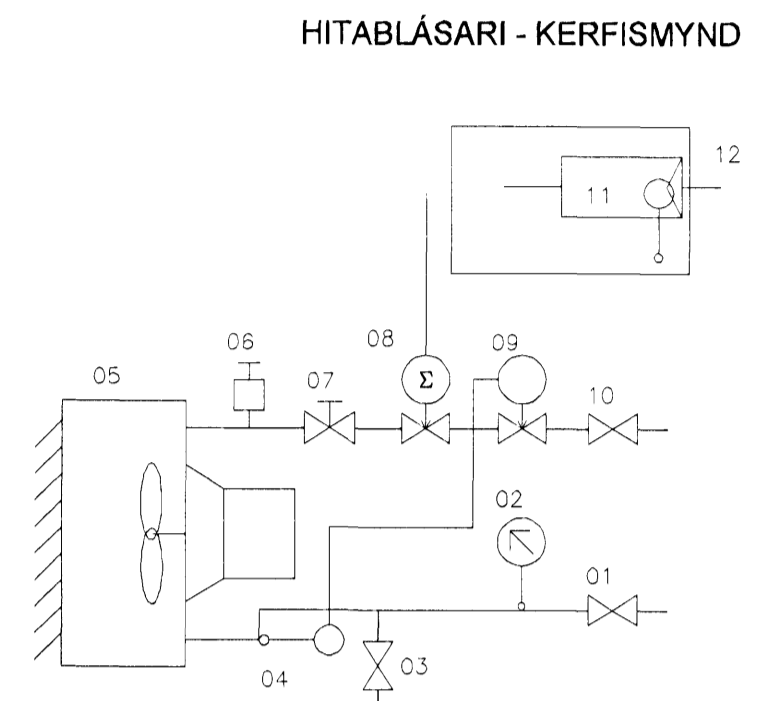



Bygginguviðirráðgjafi
Algerð Einar
16 FEB 2006
[Signature]

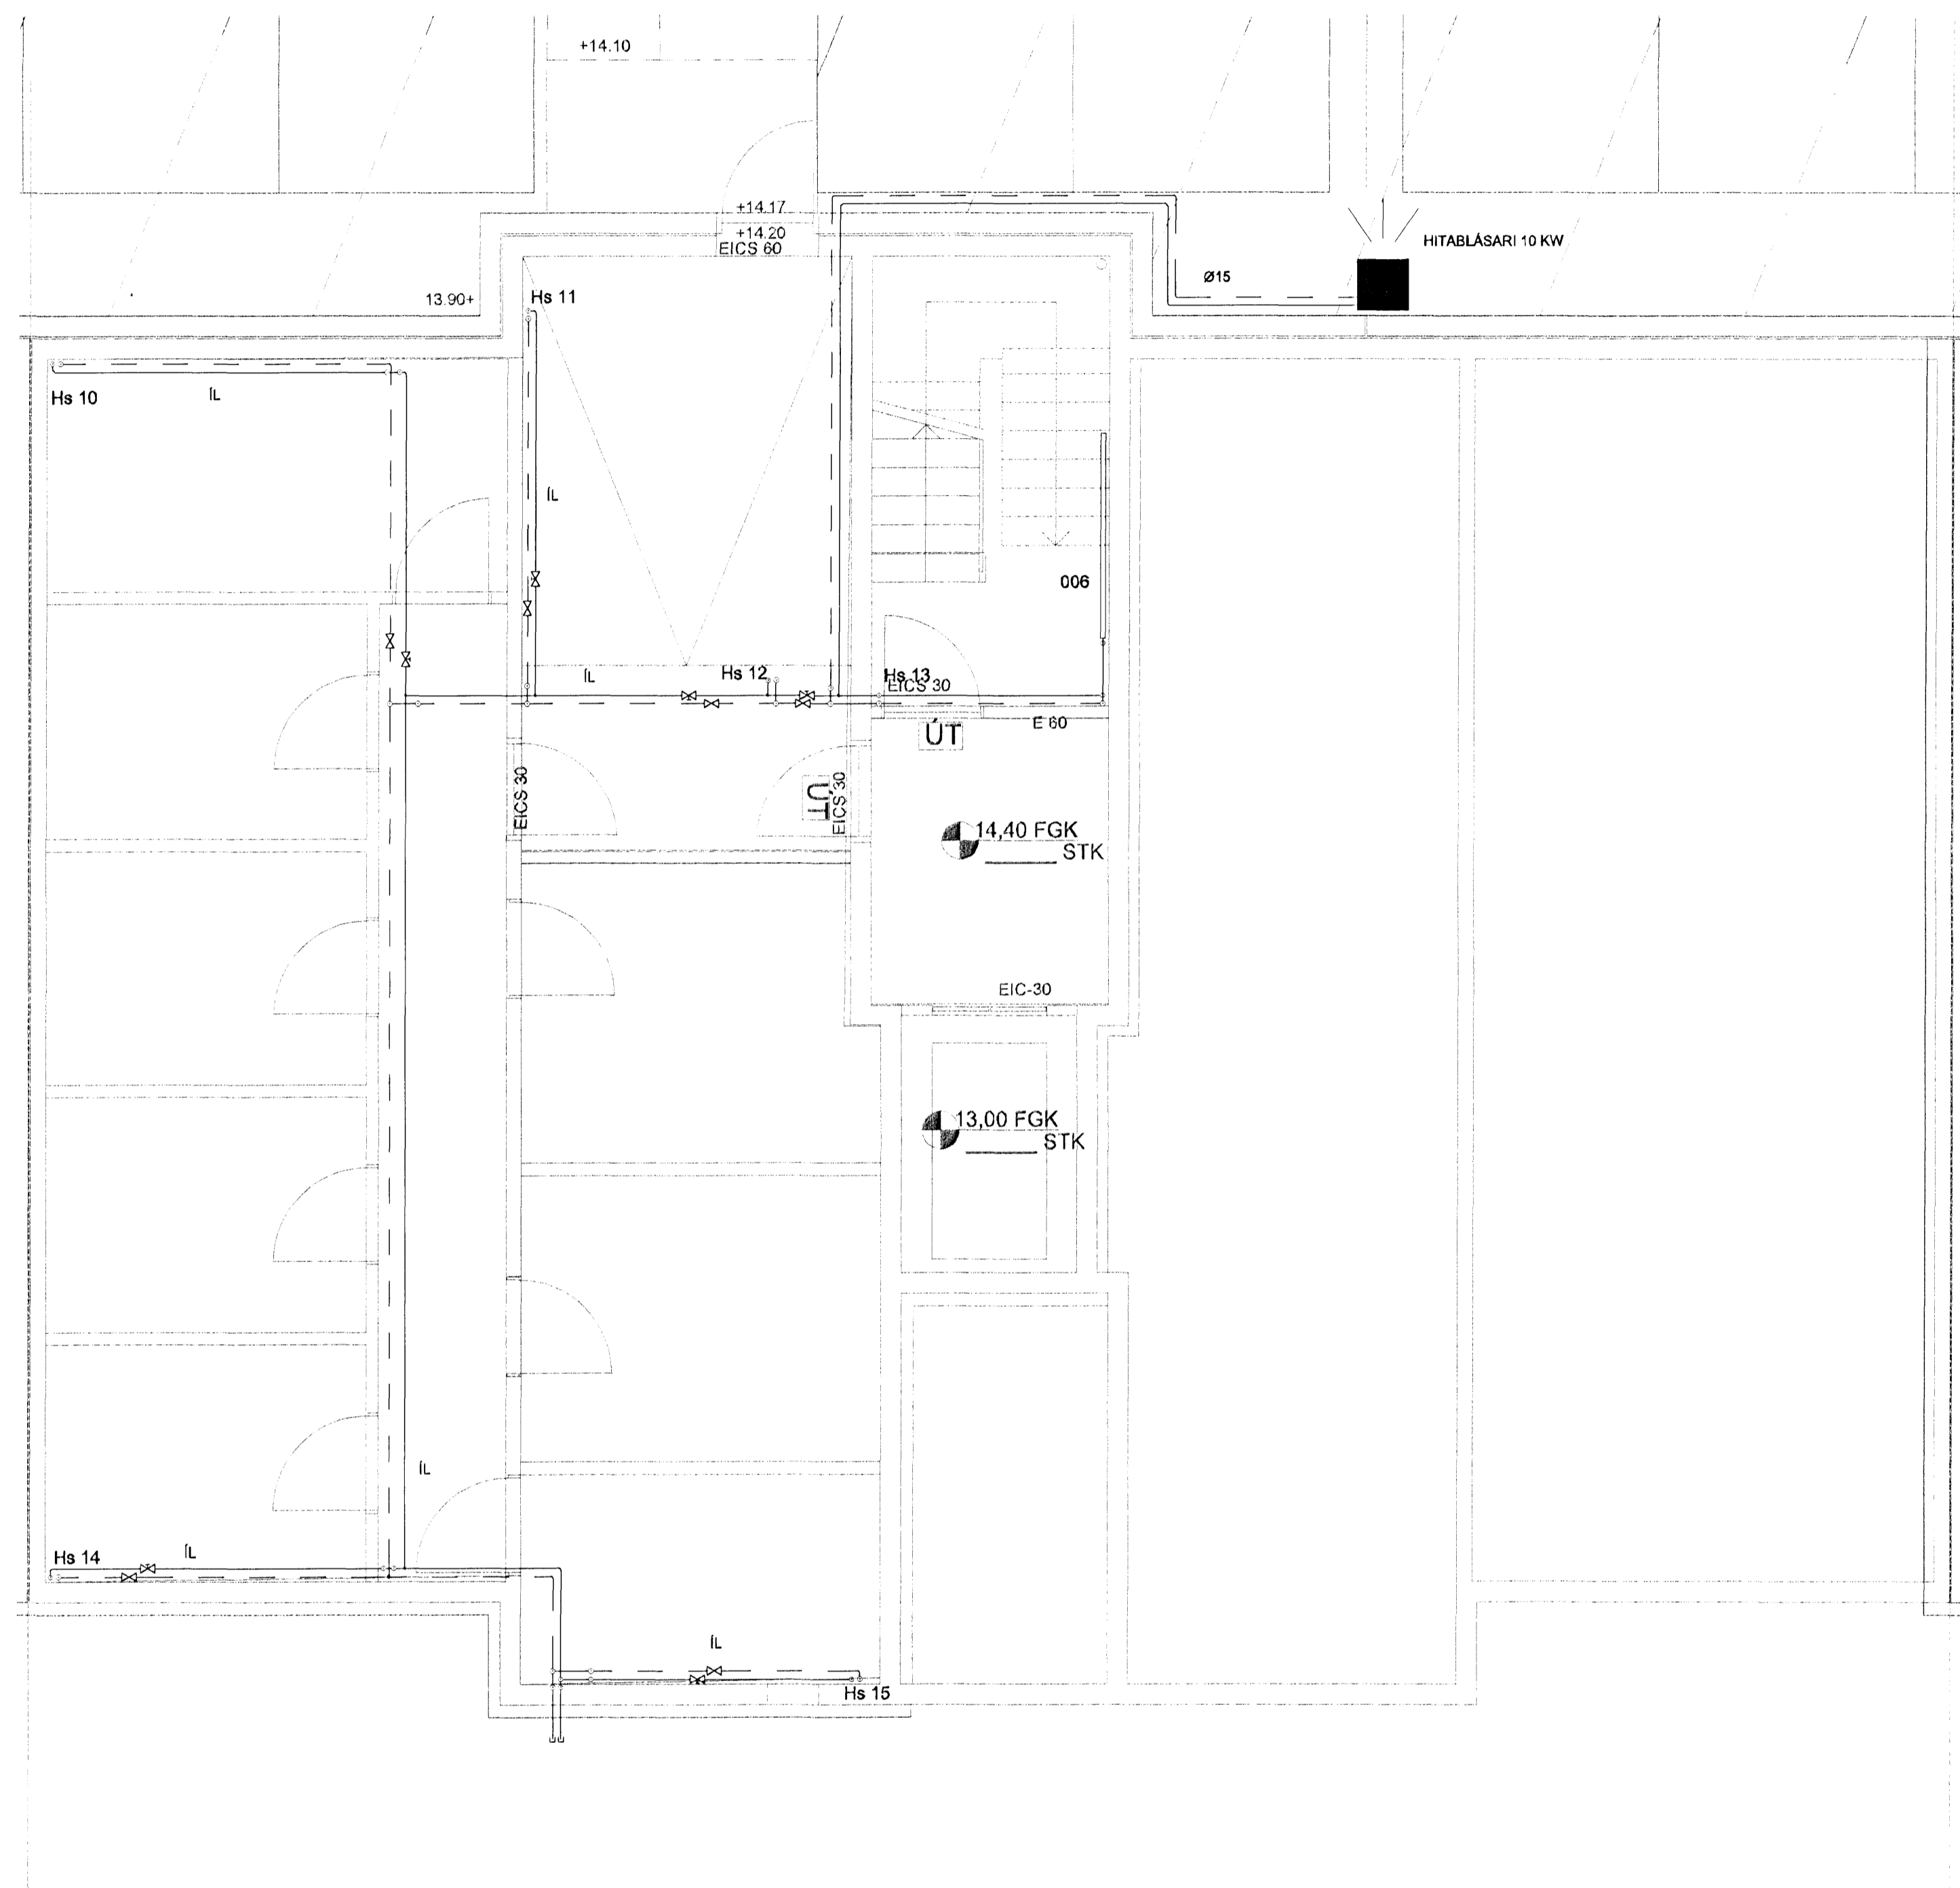

- TÆKJALISTI**
- 01 STOPPLOKI Ø15
 - 02 HITAMÆLIR
 - 03 STOPPLOKI Ø15
 - 04 HITANEMI
 - 05 HITABLÁSARI
 - 06 AFTÆMING
 - 07 STÍLLILOKI Ø15
 - 08 SÉGULLOKI Ø15
 - 09 SJÁLFVIRKUR LOKI Ø15
 - 10 STOPPLOKI Ø15
 - 11 STJÖRNSTÖÐ
 - 12 HITANEMI

Móttækir:
Samp. [Signature]

SKIPALÓN 4-8

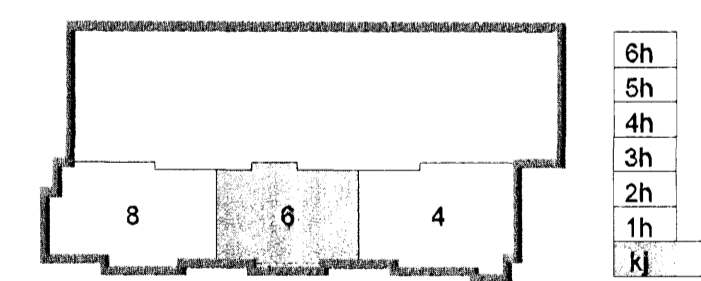

- 6h
- 5h
- 4h
- 3h
- 2h
- 1h
- kj

Útg. Dags. Skýring Hannab/Yfirfarnd



VERKFRÆÐISTOFA

BÆJARHRAUN 20 - 220 HAFNARFJÖRÐUR KENNIT. 710796-2899
vab@vab.is Sími 565 8600 Fax 565 8610 www.vab.is

Áritun sérfræðingar
Sveinn Áki Sverrisson Kt: 230855 5609
Verkefni
SKIPALÓN 4-8
HAFNARFIRÐI

Verkhúdi
LAGNIR
HITALAGNIR KJALLARI
GRUNNMYND

Hannað	Teiknað	Yfirfarnd	Kvarði	Síða
BL	BL	SAS	1:50	-
Dags.	Verkefni	Teikning	Útgáfa	
22.09.2006	06731	6 P401	-	