


Ragnheiður Haldrup  
 Alþingisráðgjafi  
 16 FEB 2009

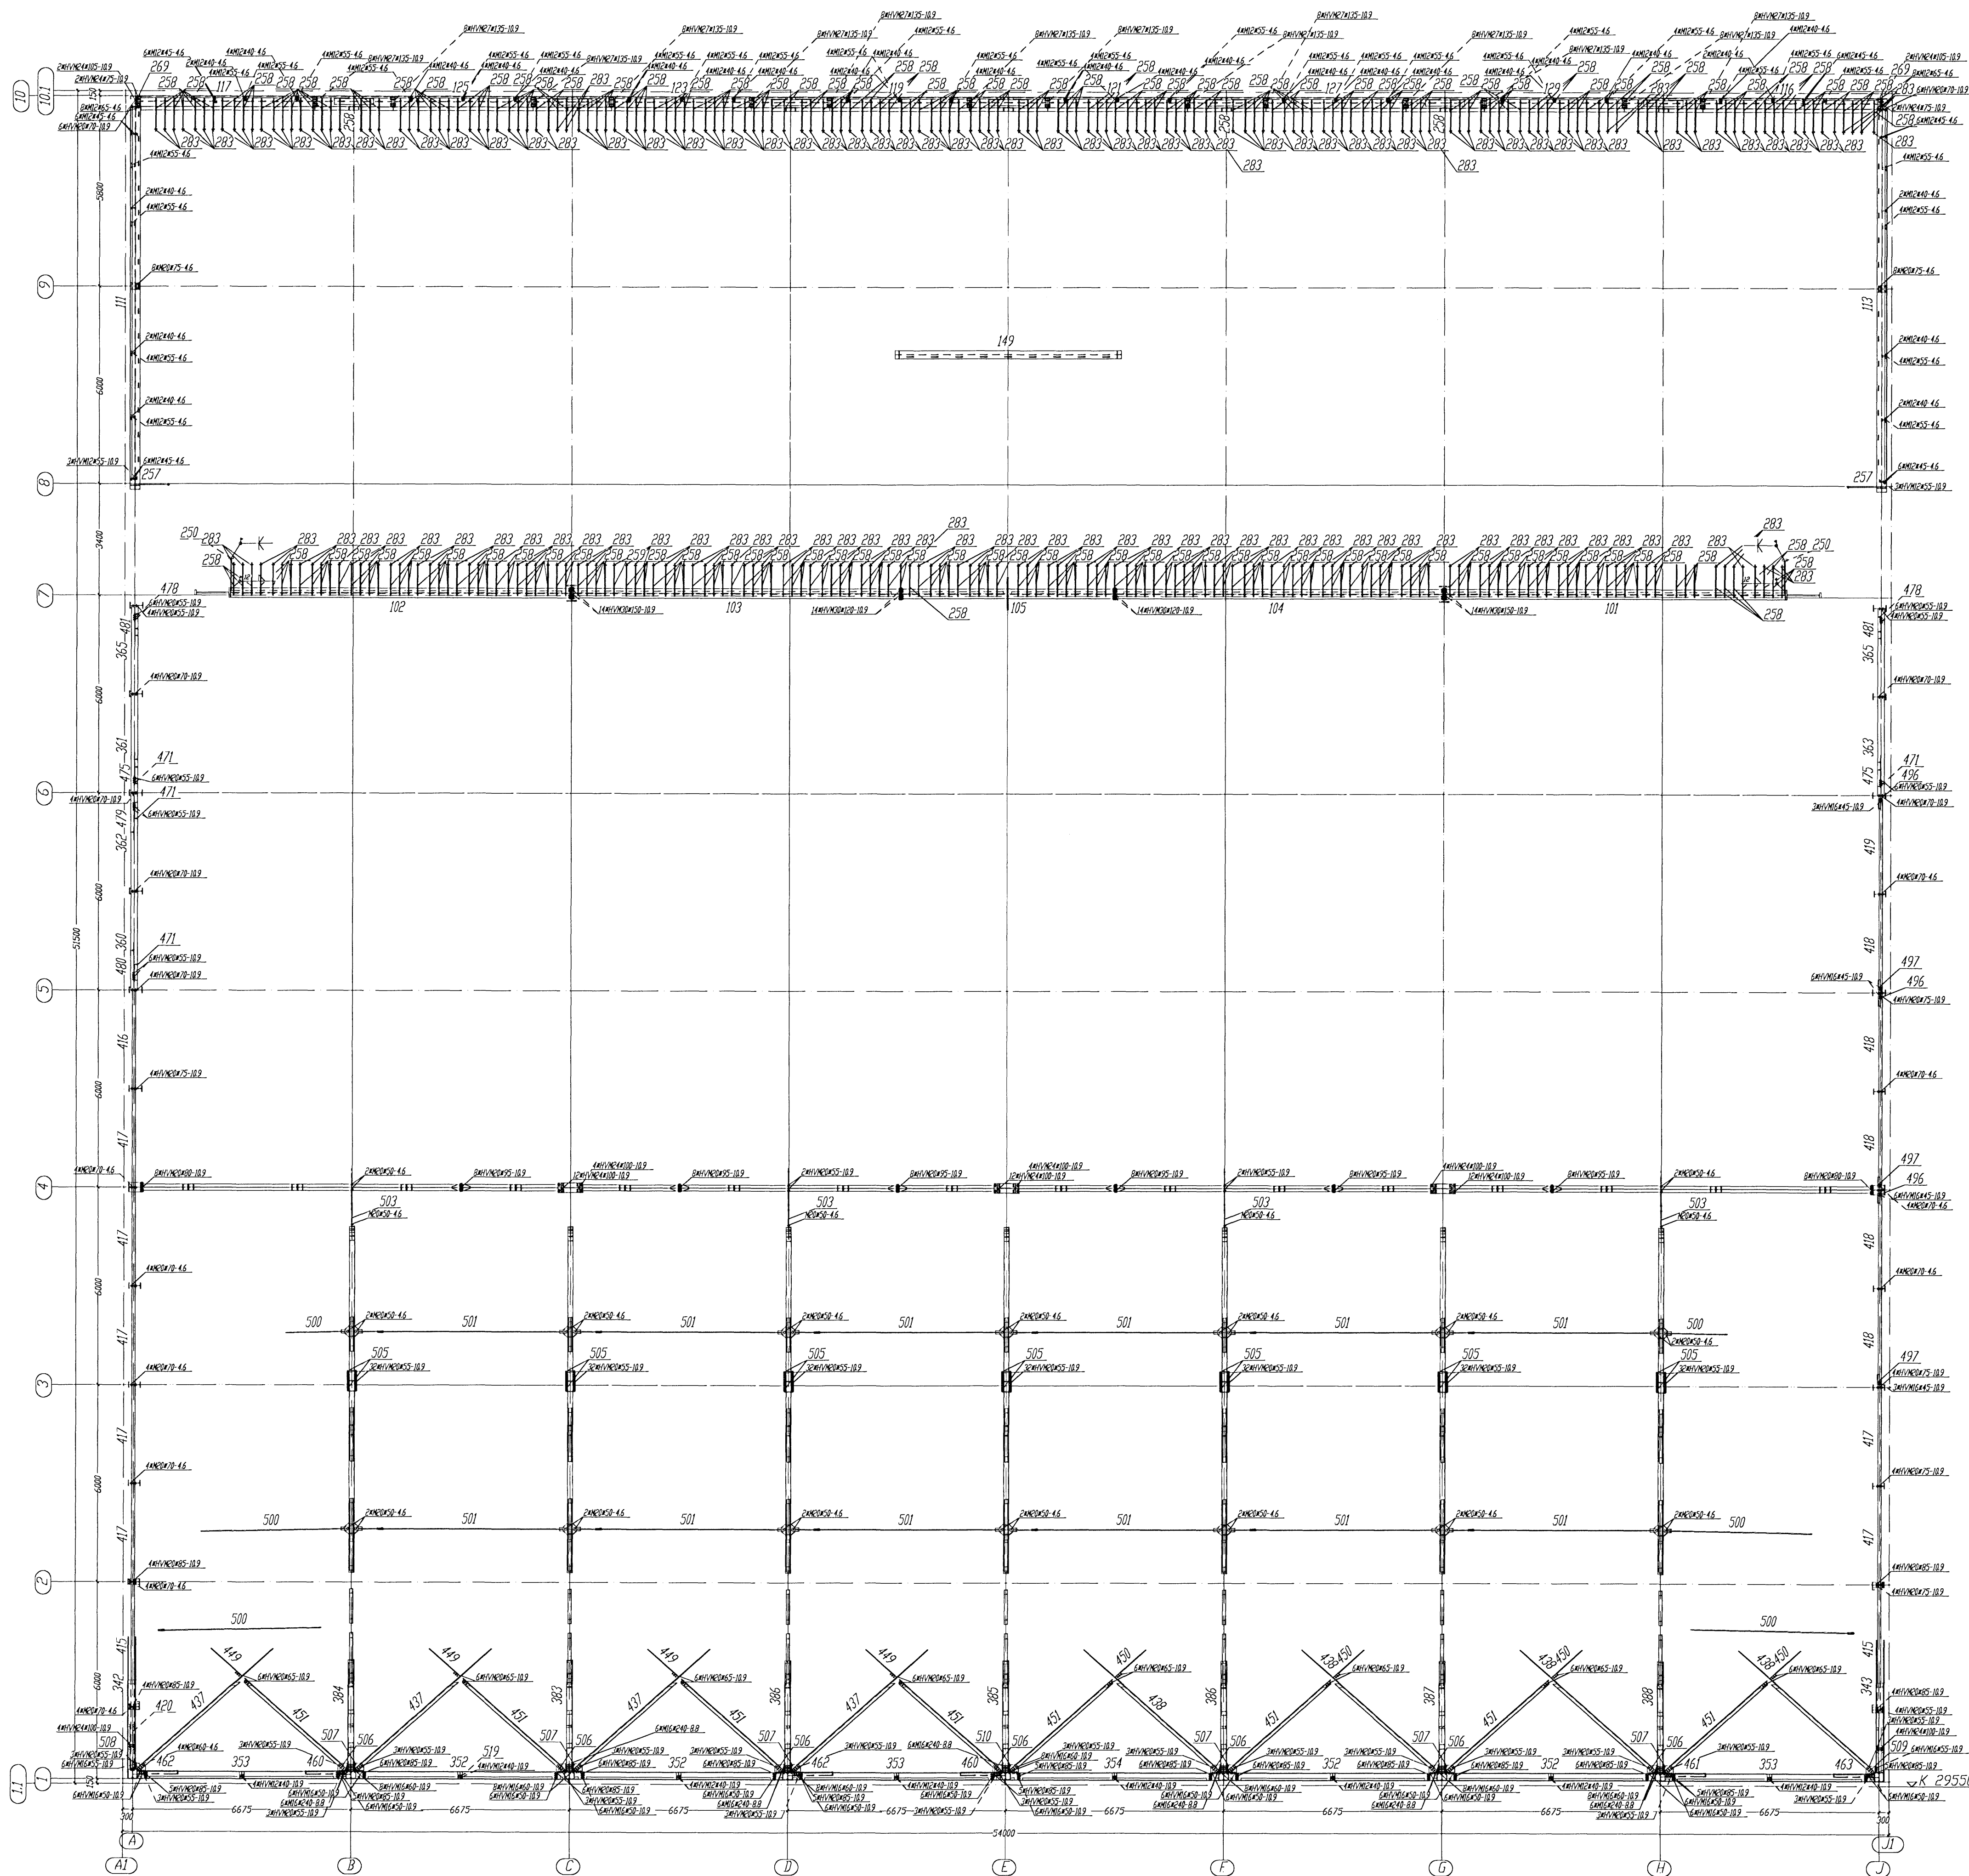

LEVEL +29750 Sc. 1:75

Fyrir hönd Conis ehf, kt. 600105-1400  
 staðfestist að teikning þessi hefur verið  
 yfirfarin. Teikningin er í samræmi við  
 íslenska staðla og reglugerðir. 28/9/09  
 Nafn *Julius B* Kennitala 130657-4439

Tolerance for welded constructions  
 According to DIN 8570, Pt.1 & 2  
 Welding (W.P.S.) according to  
 DIN EN 288 - 2

All unmarked welds to be fillet  
 continuous unless thick,  
 not greater than 0.7 d  
 of the thinner element

The material for cap plates >20 mm thick  
 to be examined for laminations

Required torquing forces and forced  
 tension angles according to DIN 18800 Pt. 7, 9583

Weld	Type	Preheating of WPS according to		Welding	Welding	Welding	Welding	Welding	Welding	Welding	Welding	Welding	Welding	Welding	Welding	Welding	Welding	Welding	Welding
		Welding	Welding																
1	1	1	1	1	1	1	1	1	1	1	1	1	1	1	1	1	1	1	1

BIURO INZYNIERSKIE  
 Marek i Janina MUCHA  
 Dsiny, ul. Opolska 30a, 46-070 Komprachcice tel.077-46 46 757

LEVEL +29750  
 T.JARNARVELLIR 11  
 Steel Office part  
 DRG 013a