
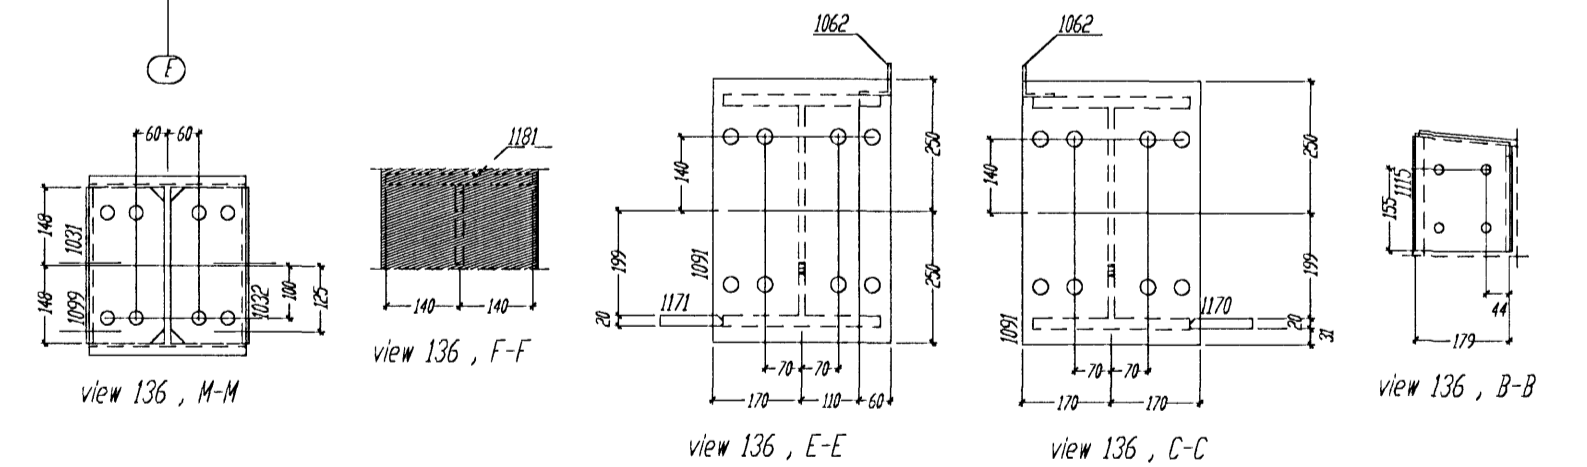
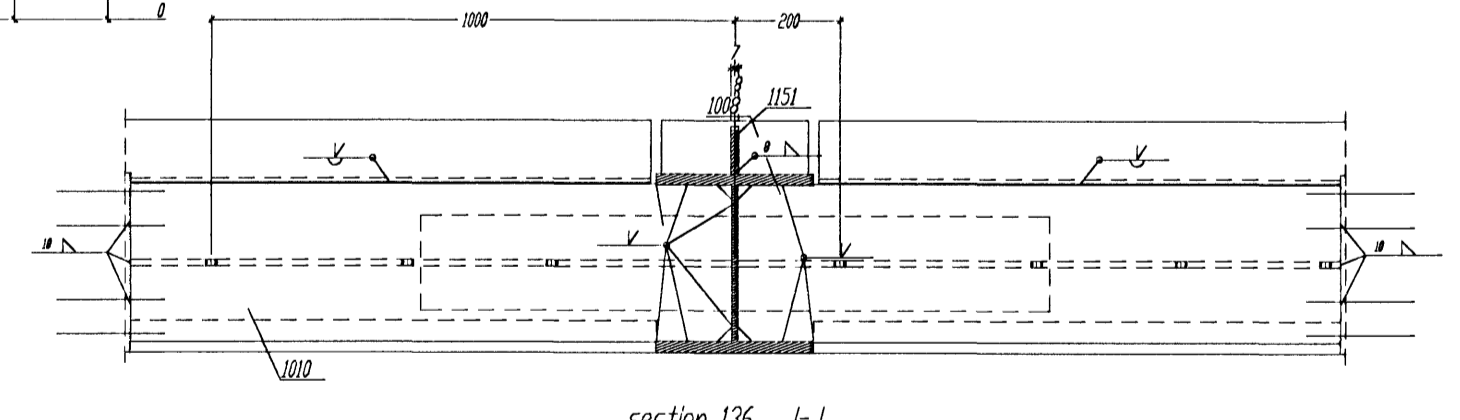
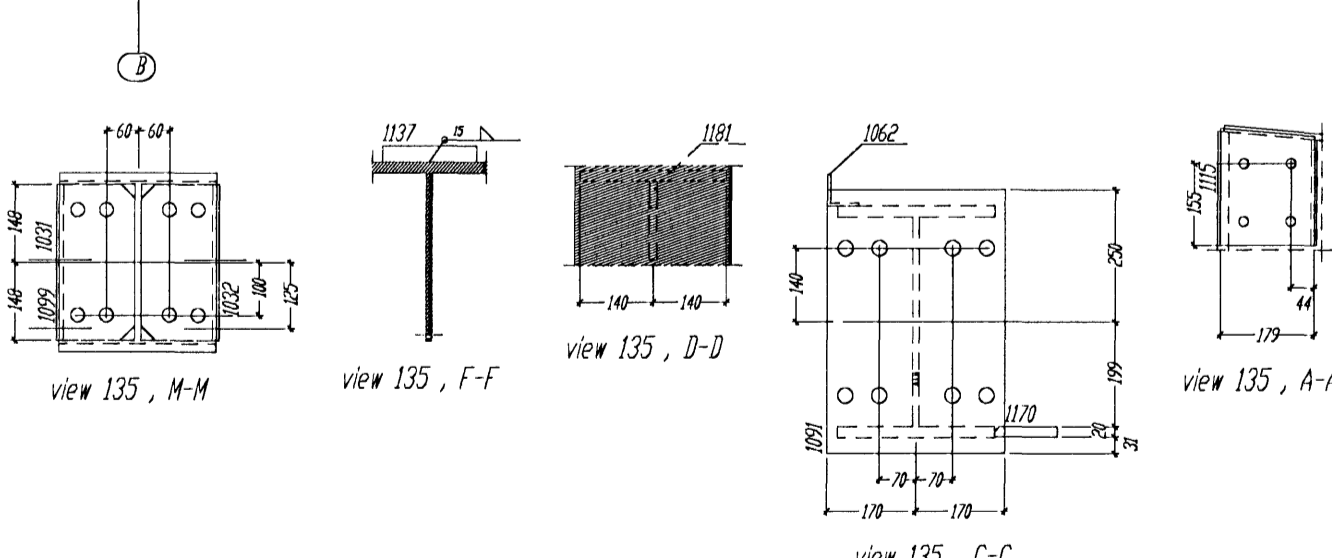
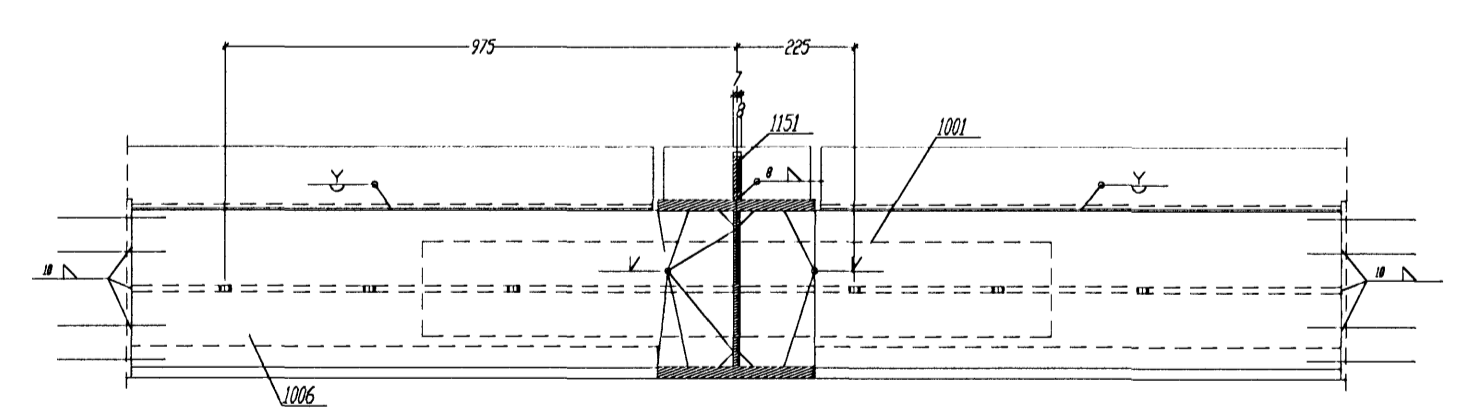
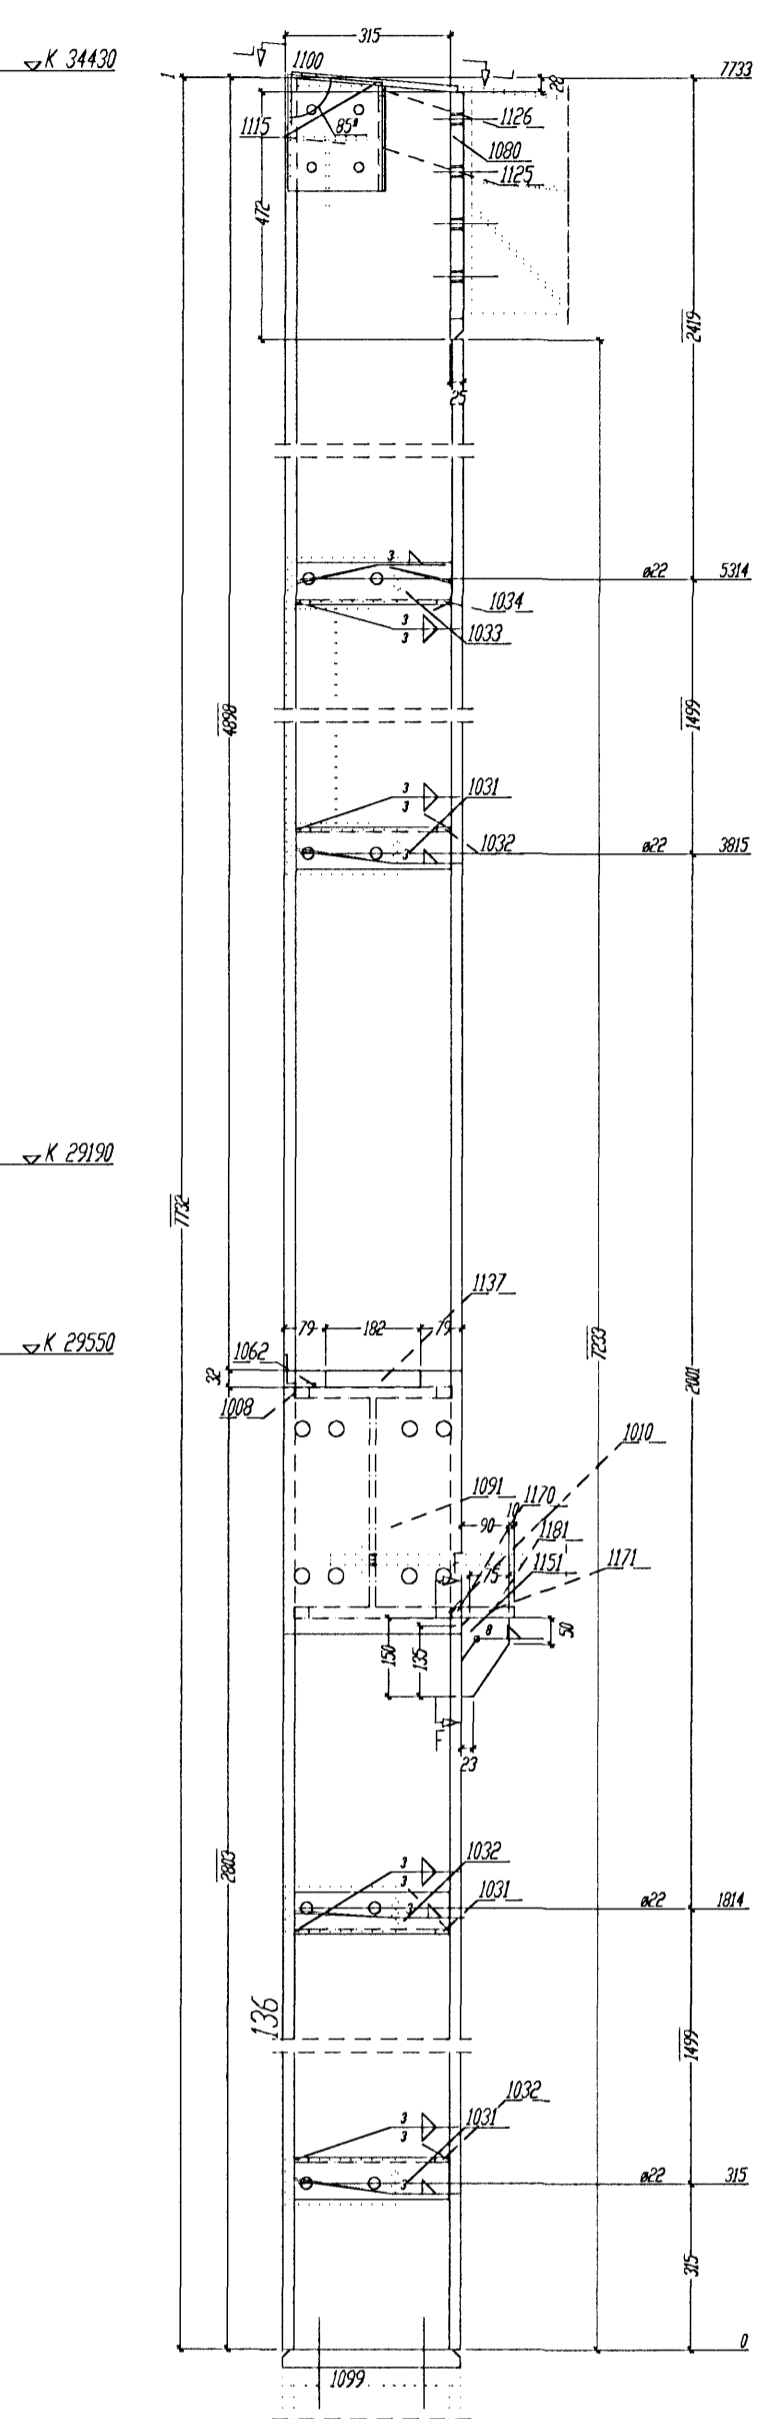
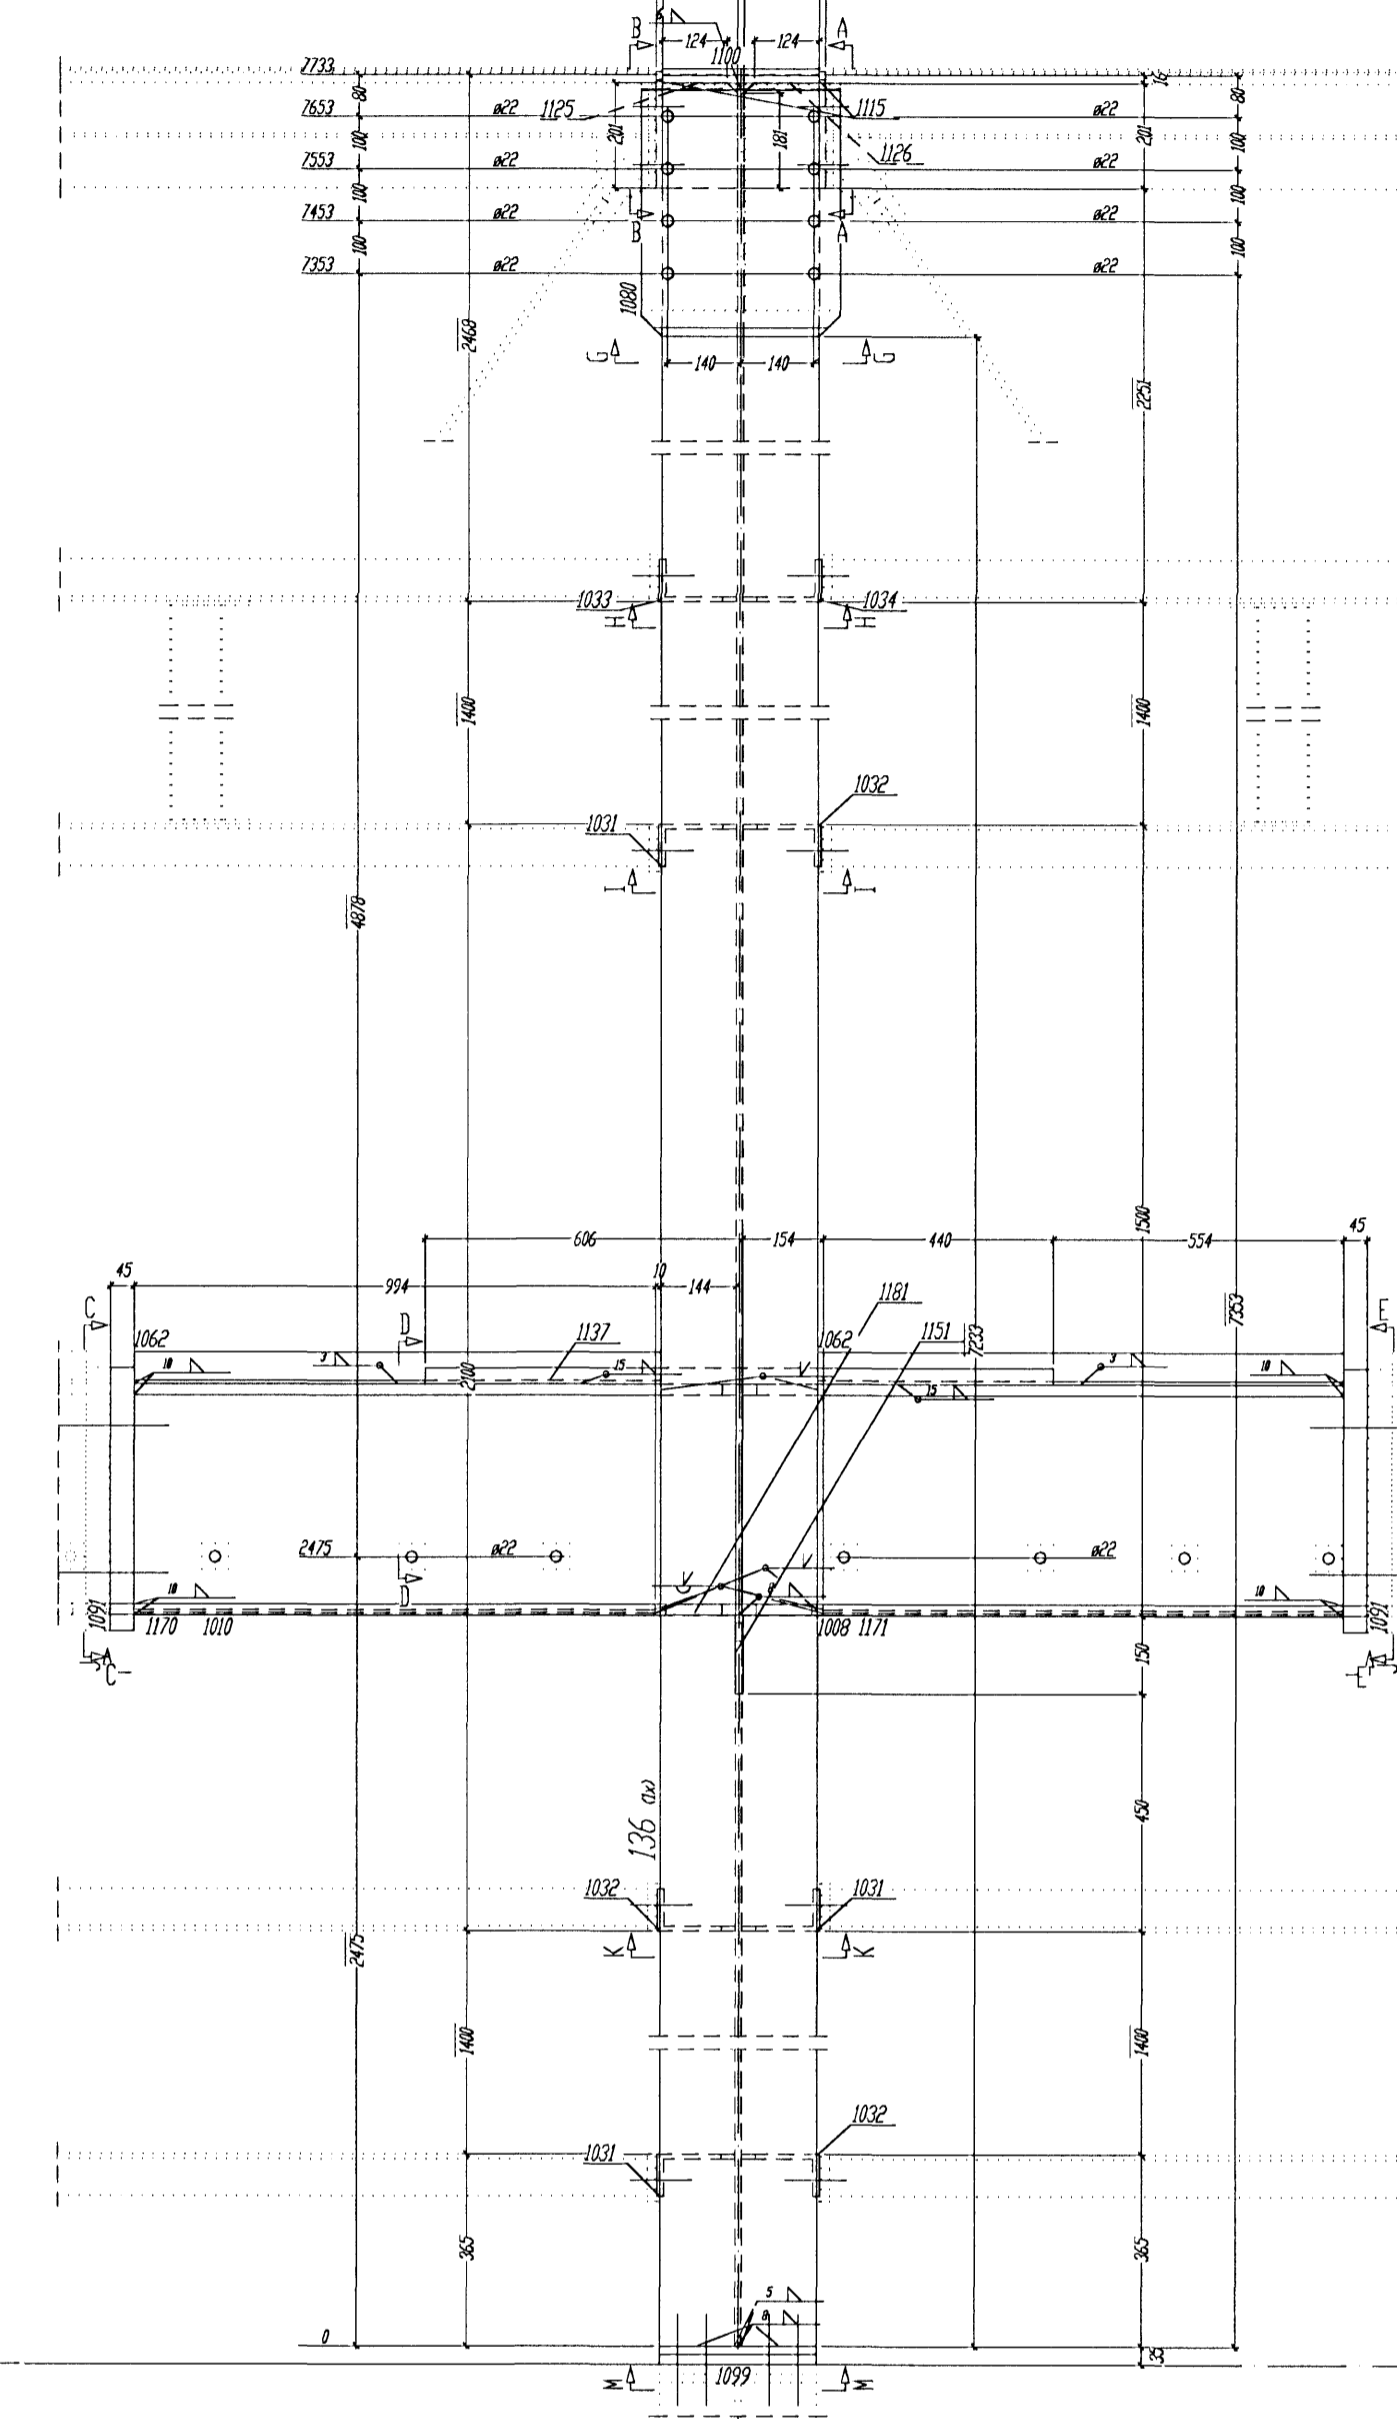
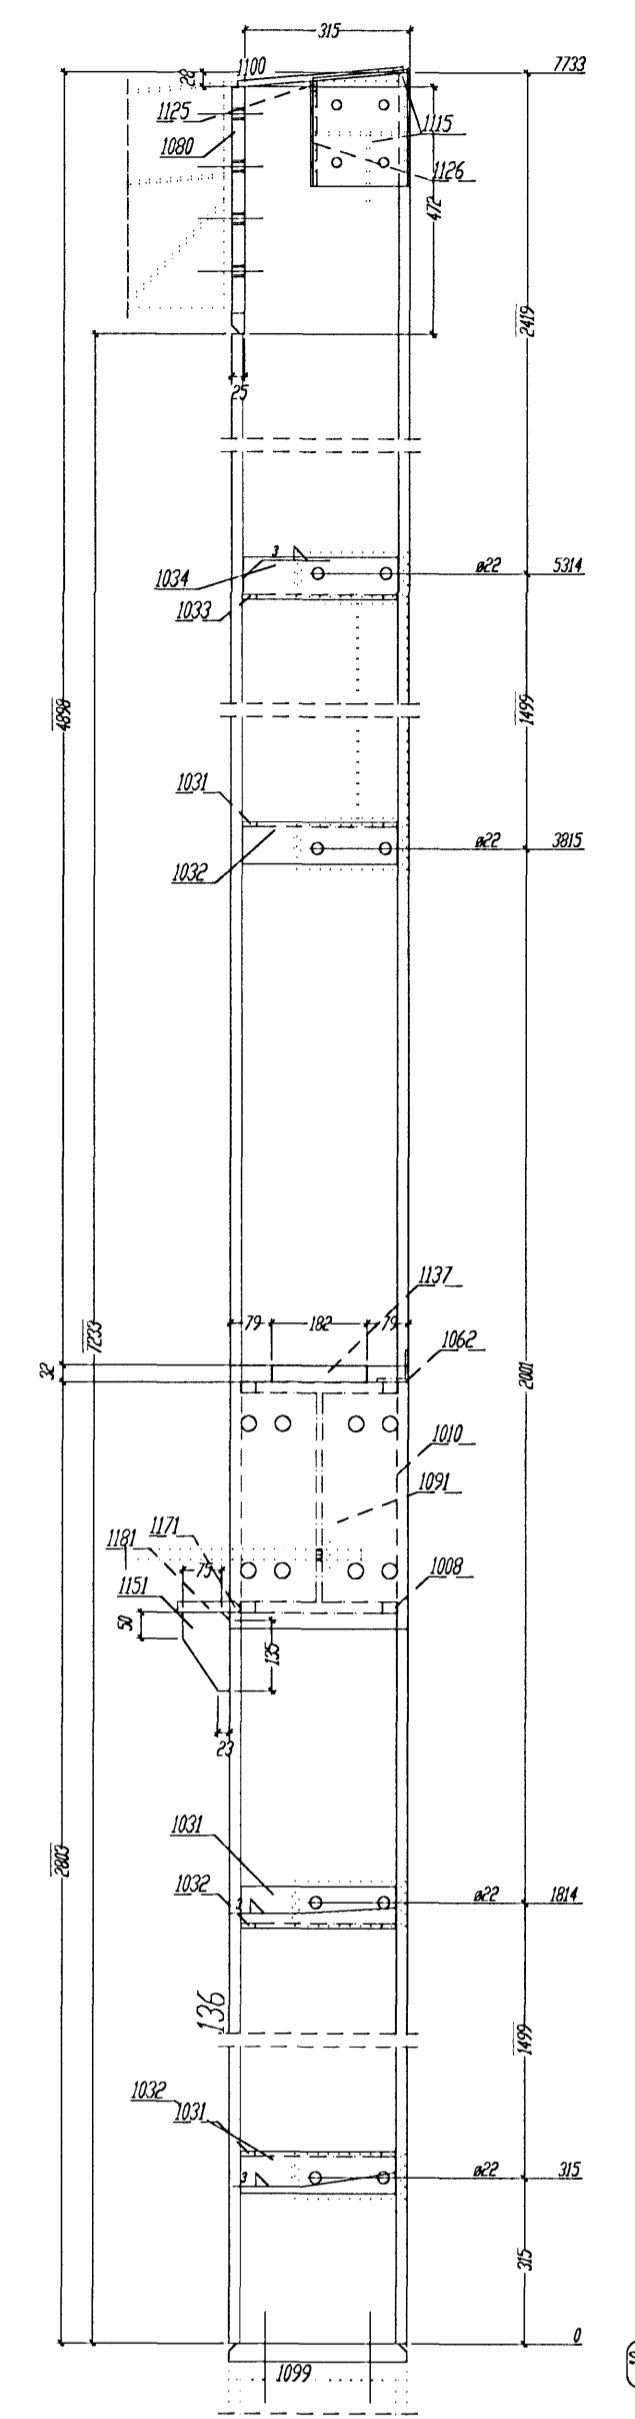
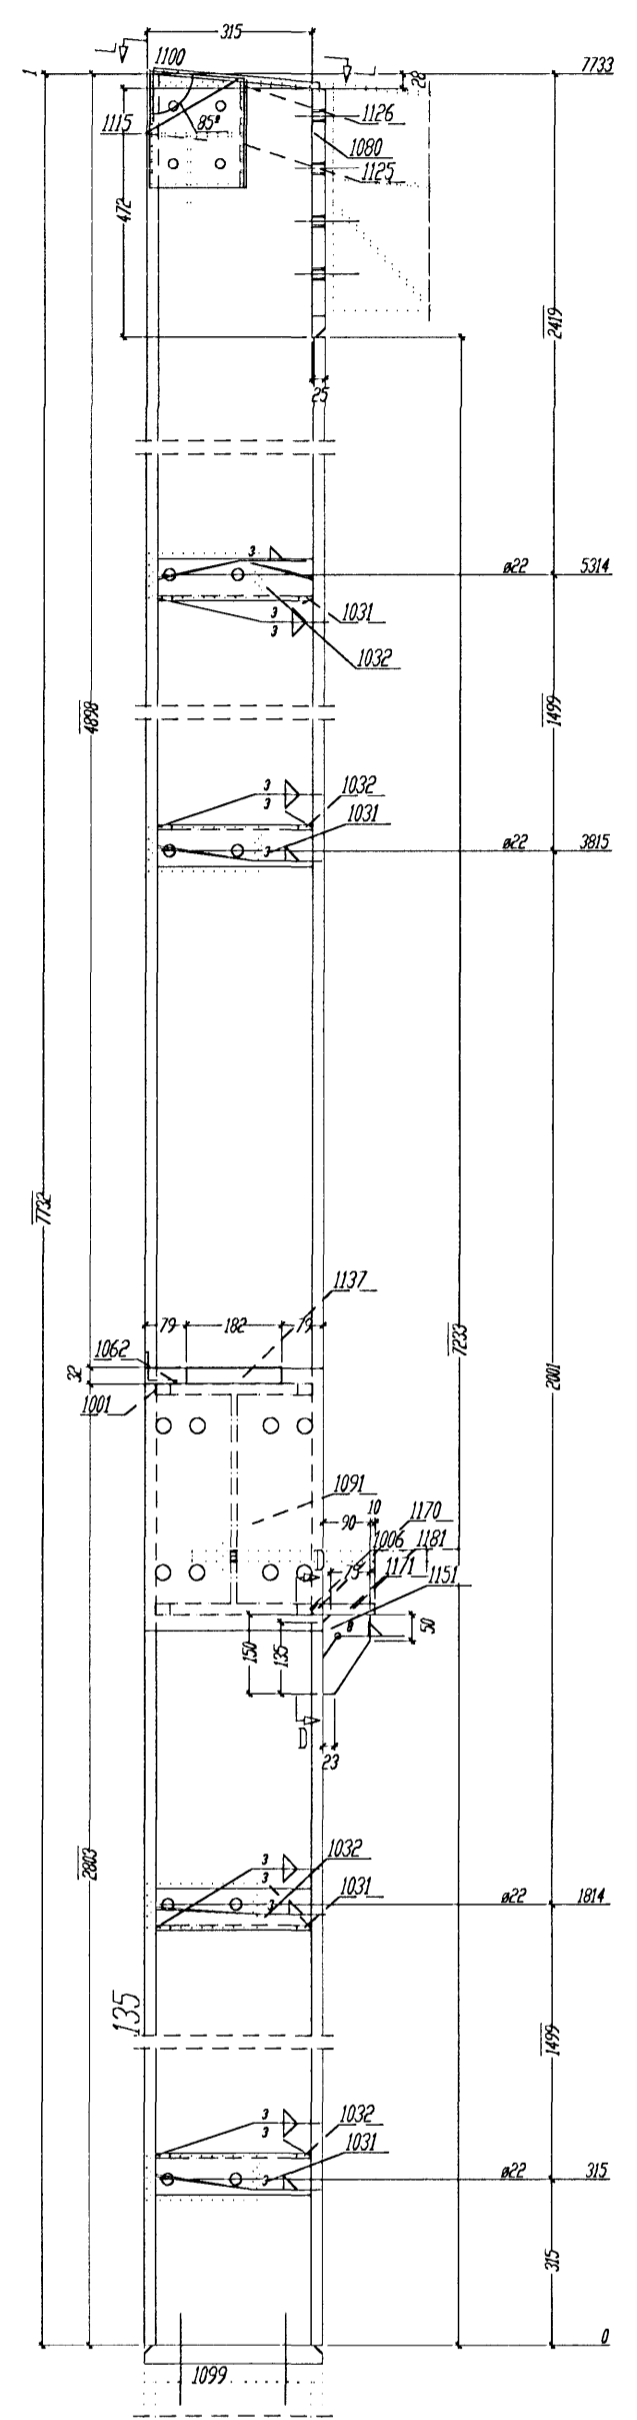
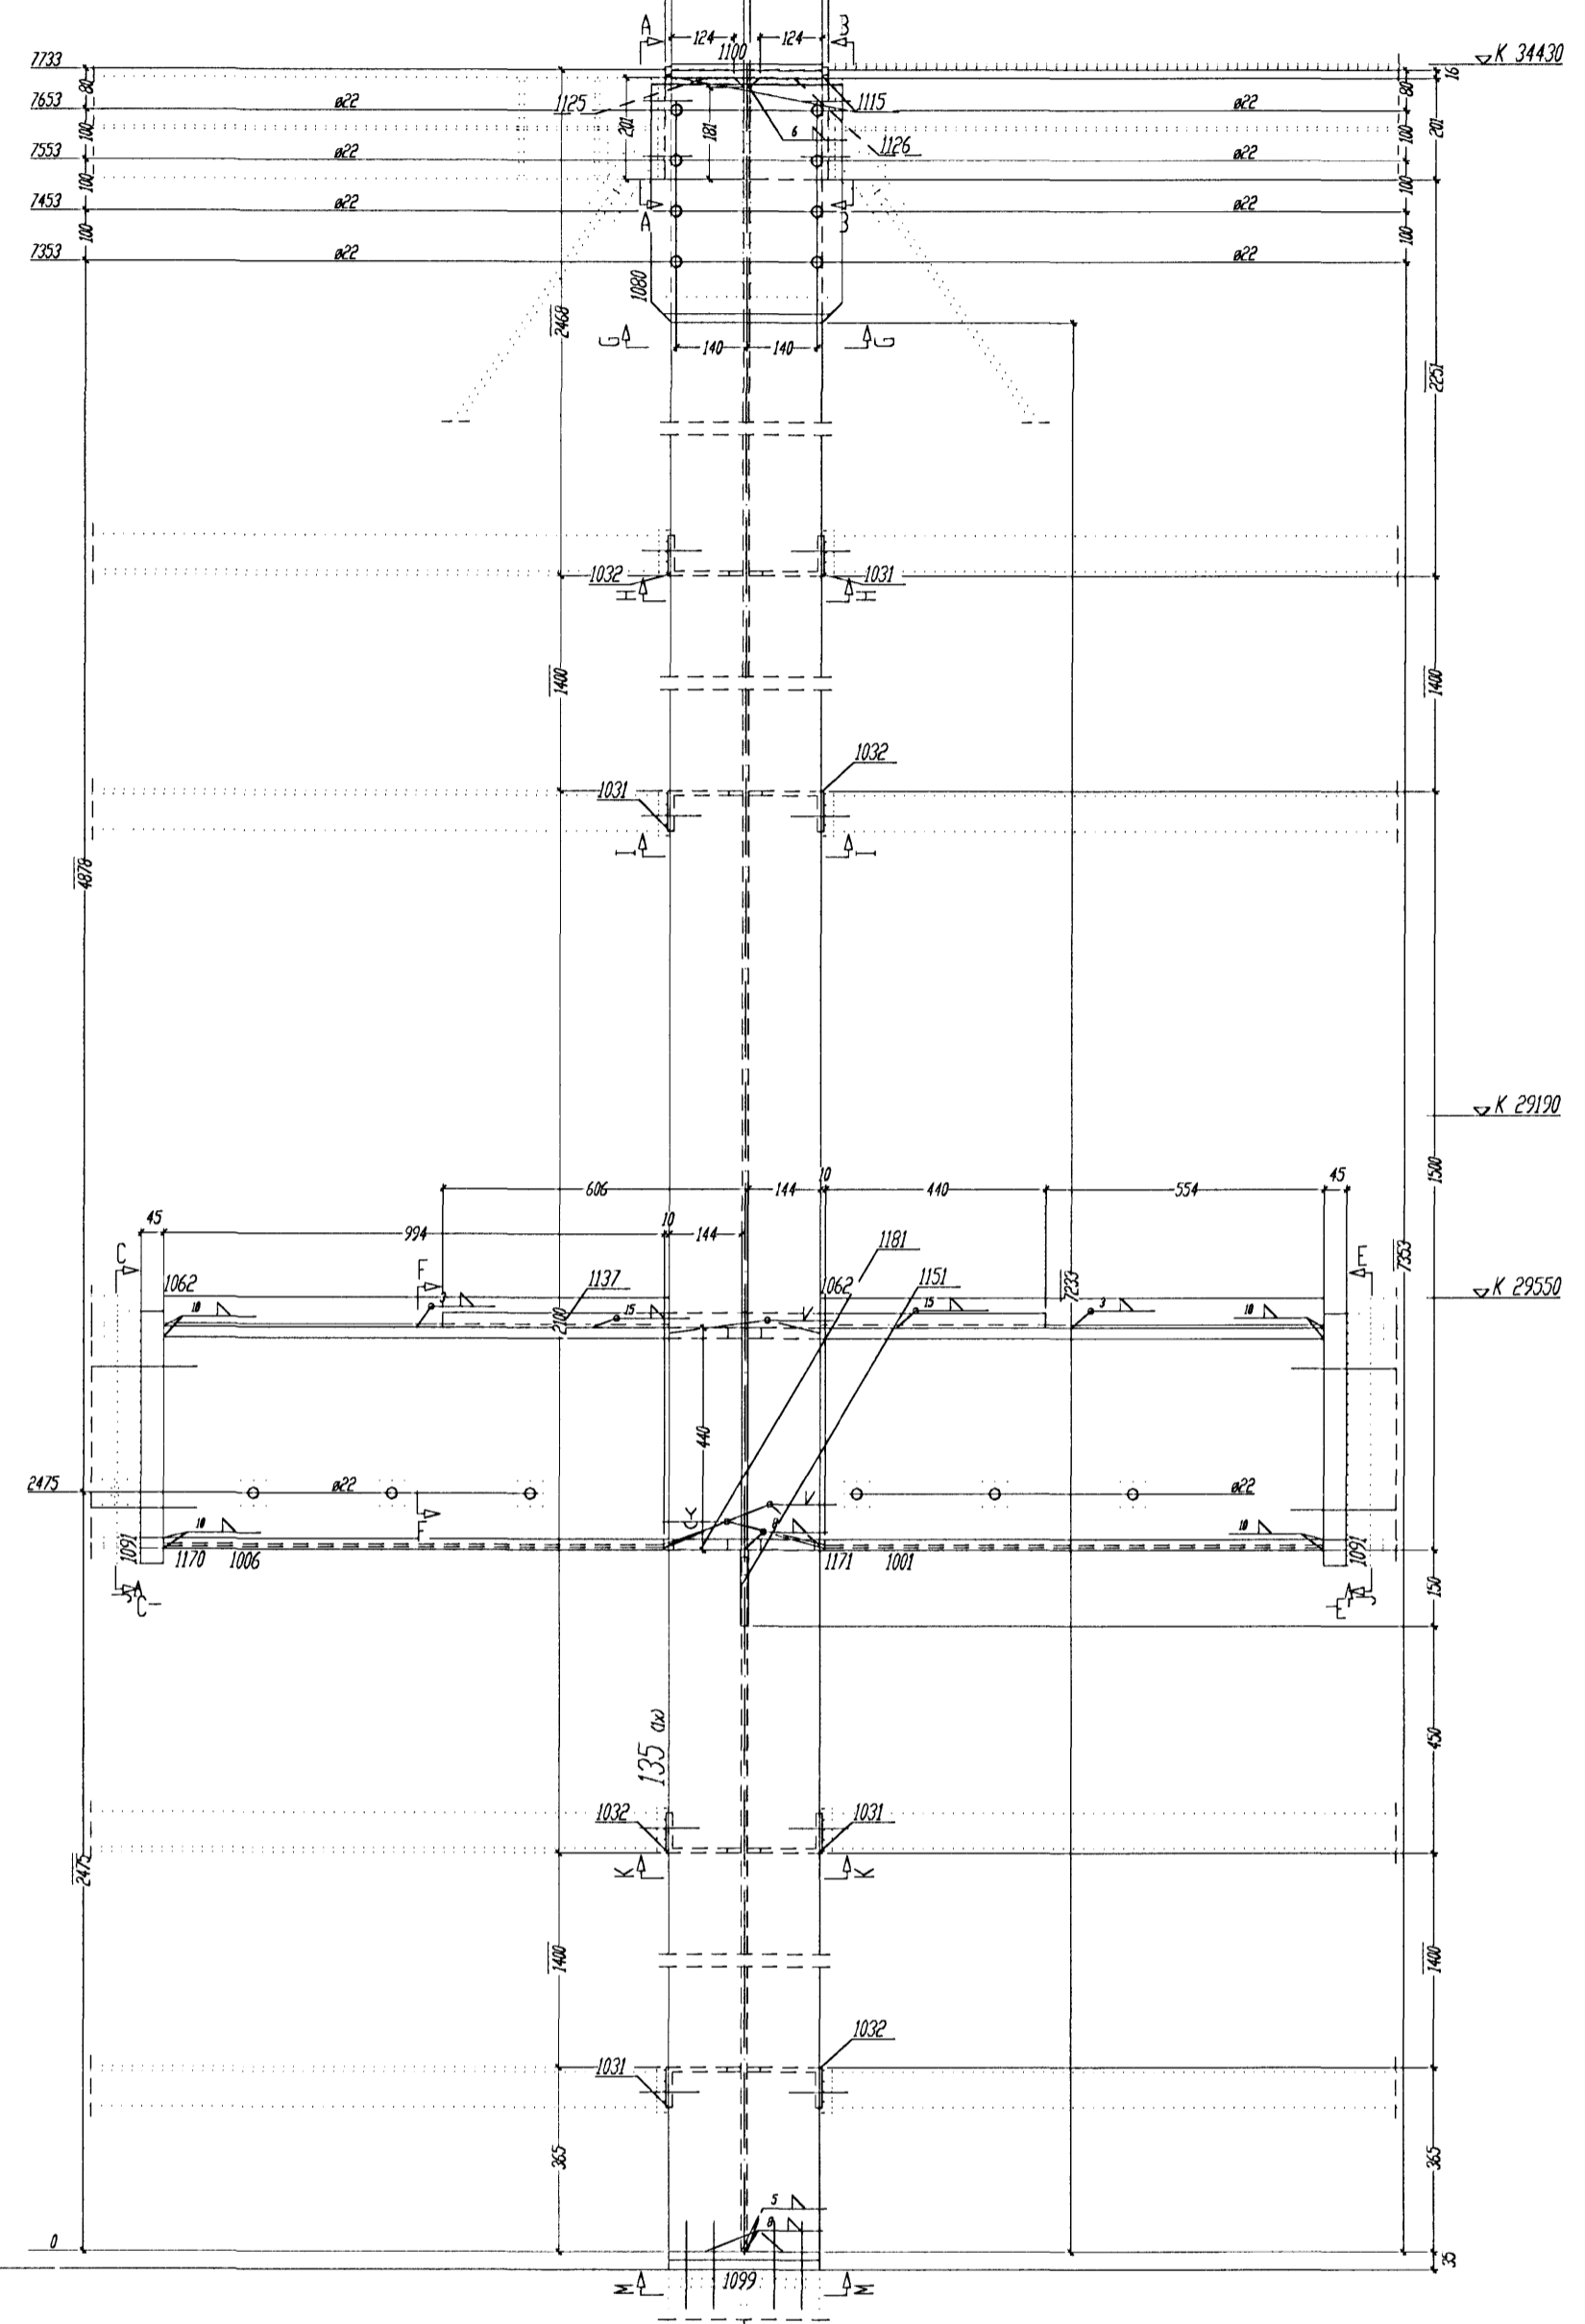
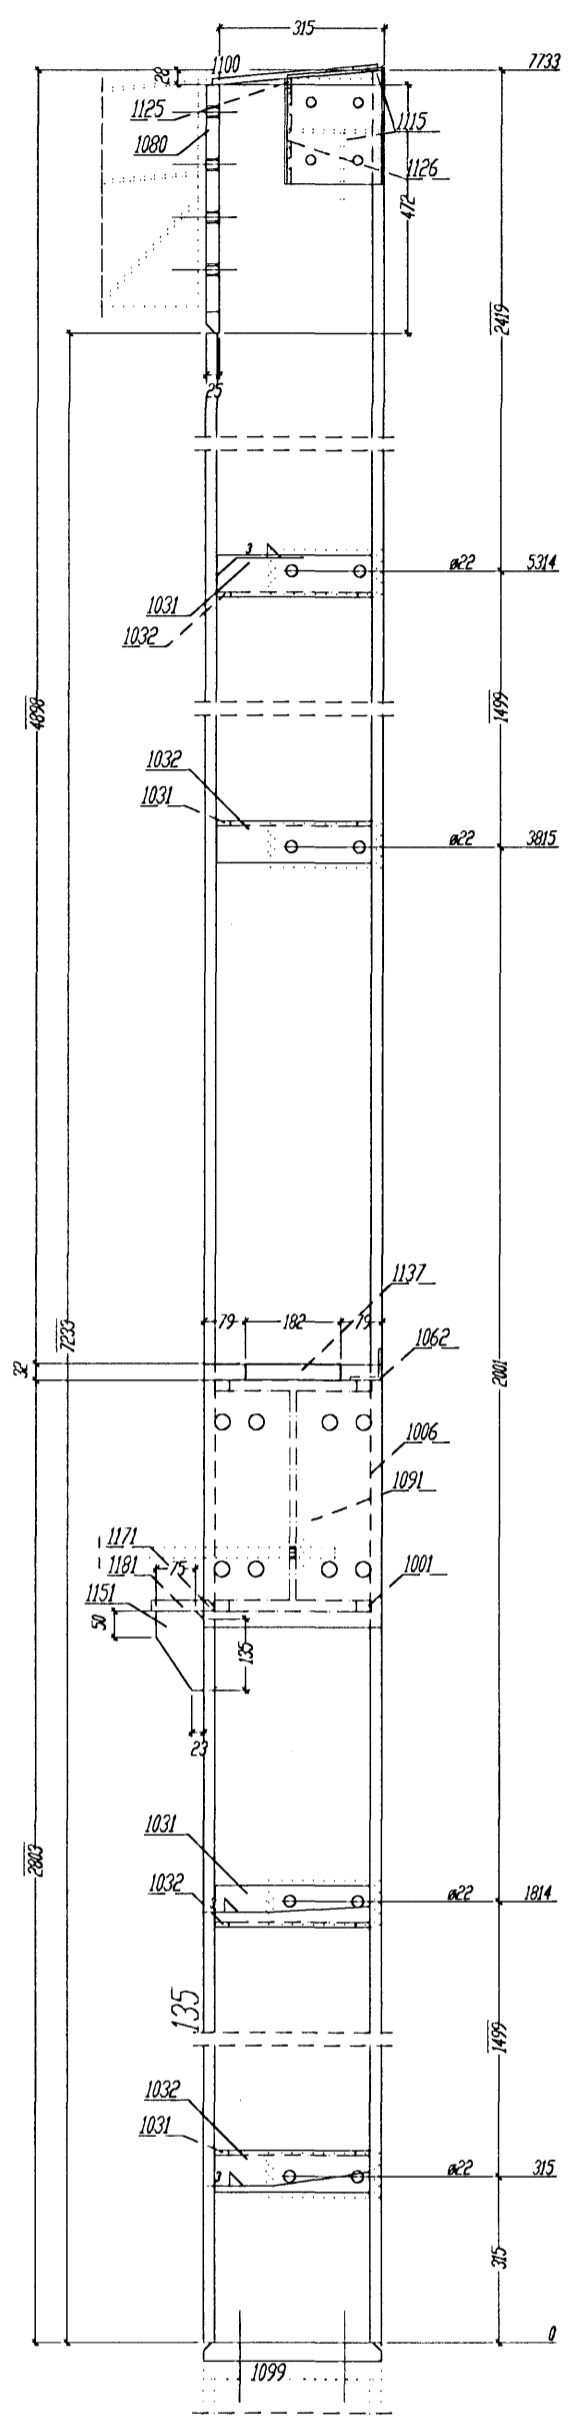
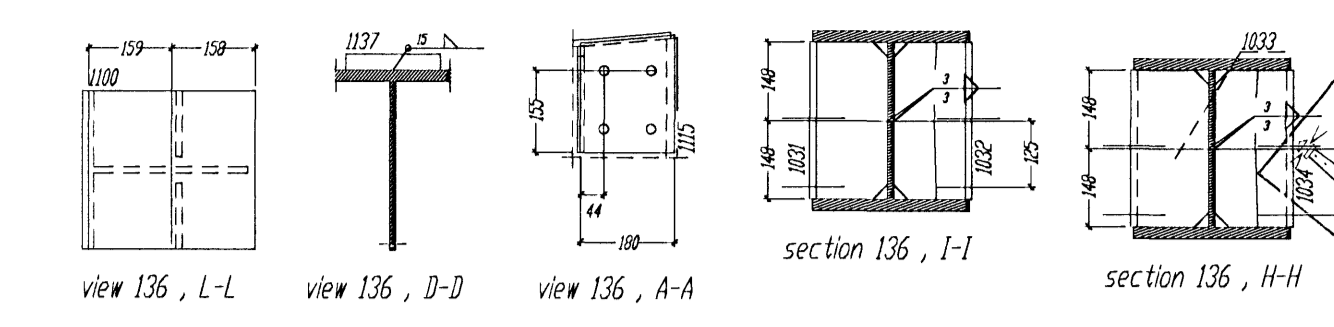
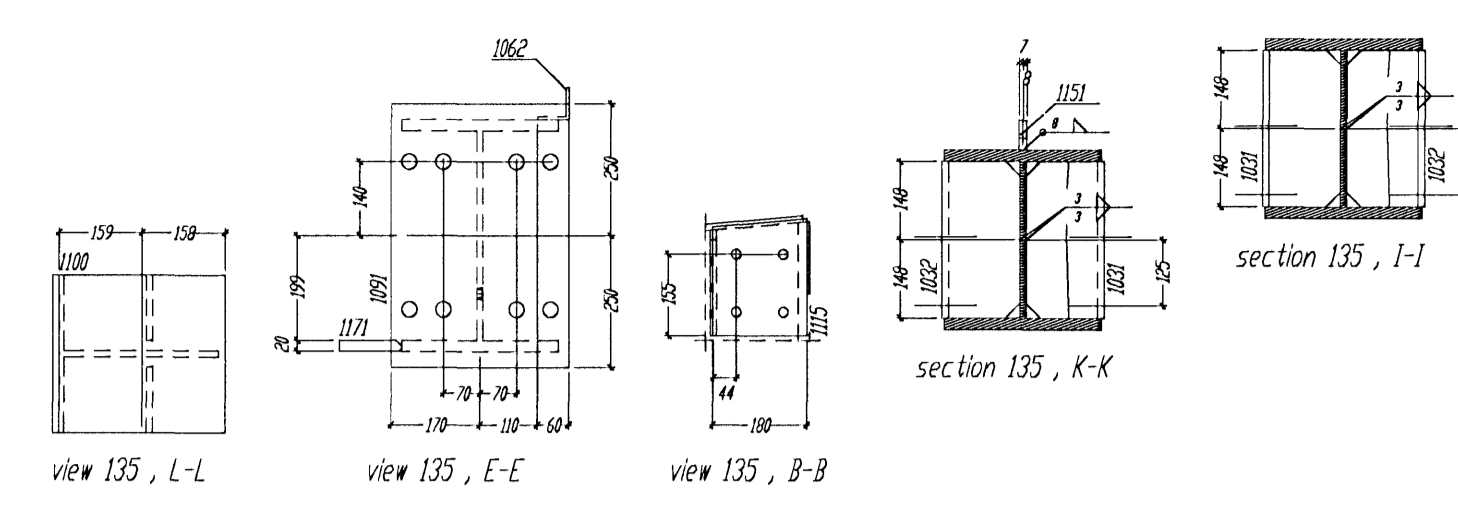


Bróttölublað
Algerðir
1:1 FEB 2010
VPS

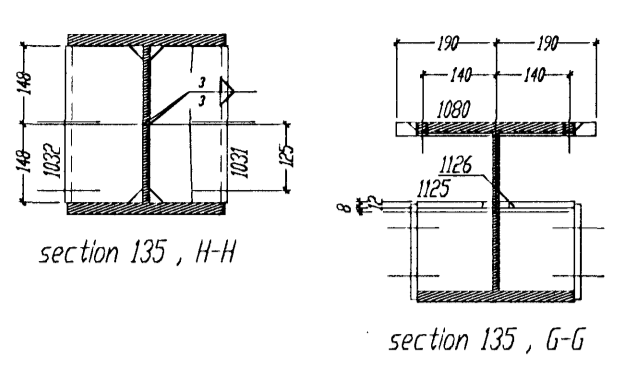

Bill of material for 1. Shop - DOS. 135 total 1 X done

№	Part	pos. designation	Qty	profil	quality	length	weight	Rev.
1	A 135	FRANGLAR	1	HEB400	S235JR2	7733	1036.71	
2	A 100	FRANGLAR	1	HEB400	S235JR2	1140	160.72	
3	A 106	FRANGLAR	1	HEB400	S235JR2	1140	160.72	
4	A 103	FRANGLAR	4	HEB400	S235JR2	296	34.61	
5	A 102	FRANGLAR	4	HEB400	S235JR2	296	34.61	
6	A 108	FRANGLAR	2	L1606	S235JR2	1004	10.80	
7	A 109	FRANGLAR	2	L1606	S235JR2	413	35.33	
8	A 109	PLATTE	2	BL20000	S235JR2	500	10.01	
9	A 109	PLATTE	2	BL20000	S235JR2	340	28.62	
10	A 108	FRANGLAR	1	BL20000	S235JR2	327	8.97	
11	A 105	FRANGLAR	2	BL20000	S235JR2	1001	7.54	
12	A 105	FRANGLAR	1	BL20000	S235JR2	144	2.73	
13	A 105	FRANGLAR	1	BL20000	S235JR2	144	2.73	
14	A 107	FRANGLAR	1	BL20000	S235JR2	200	5.87	
15	A 107	FRANGLAR	1	BL20000	S235JR2	98	2.59	
16	A 107	FRANGLAR	1	BL20000	S235JR2	1039	19.57	
17	A 107	FRANGLAR	1	BL20000	S235JR2	1039	19.57	
18	A 107	FRANGLAR	1	BL20000	S235JR2	1039	19.57	
19	A 107	FRANGLAR	1	BL20000	S235JR2	1039	19.57	
20	A 107	FRANGLAR	1	FL10000	S235JR2	200	4.40	
Total weight 1062							1238.44	

Shipping dimensions 01 x 8 x 13 x 140 x 2300 x 1779

Bill of material for 1. Shop - DOS. 136 total 1 X done

№	Part	pos. designation	Qty	profil	quality	length	weight	Rev.
1	A 136	FRANGLAR	1	HEB400	S235JR2	7733	1036.71	
2	A 100	FRANGLAR	1	HEB400	S235JR2	1140	160.72	
3	A 106	FRANGLAR	1	HEB400	S235JR2	1140	160.72	
4	A 103	FRANGLAR	3	HEB400	S235JR2	296	34.61	
5	A 102	FRANGLAR	3	HEB400	S235JR2	296	34.61	
6	A 108	FRANGLAR	1	HEB400	S235JR2	296	34.61	
7	A 104	FRANGLAR	2	L1606	S235JR2	1004	10.80	
8	A 102	FRANGLAR	2	L1606	S235JR2	413	35.33	
9	A 109	PLATTE	2	BL20000	S235JR2	500	10.01	
10	A 109	PLATTE	2	BL20000	S235JR2	340	28.62	
11	A 108	FRANGLAR	1	BL20000	S235JR2	327	8.97	
12	A 105	FRANGLAR	2	BL20000	S235JR2	1001	7.54	
13	A 105	FRANGLAR	1	BL20000	S235JR2	144	2.73	
14	A 105	FRANGLAR	1	BL20000	S235JR2	144	2.73	
15	A 107	FRANGLAR	1	BL20000	S235JR2	200	5.87	
16	A 107	FRANGLAR	1	BL20000	S235JR2	98	2.59	
17	A 107	FRANGLAR	1	BL20000	S235JR2	1039	19.57	
18	A 107	FRANGLAR	1	BL20000	S235JR2	1039	19.57	
19	A 107	FRANGLAR	1	BL20000	S235JR2	1039	19.57	
20	A 107	FRANGLAR	1	FL10000	S235JR2	200	4.40	
Total weight 1062							1238.44	

Shipping dimensions 01 x 8 x 13 x 140 x 2300 x 1779

Tolerance for welded constructions
According to DIN 9701, Pt. 1, 2, 3, 1493