


Table with 5 columns: No, Description, Unit, Quantity, Weight. It lists various steel components and their quantities for the structure.

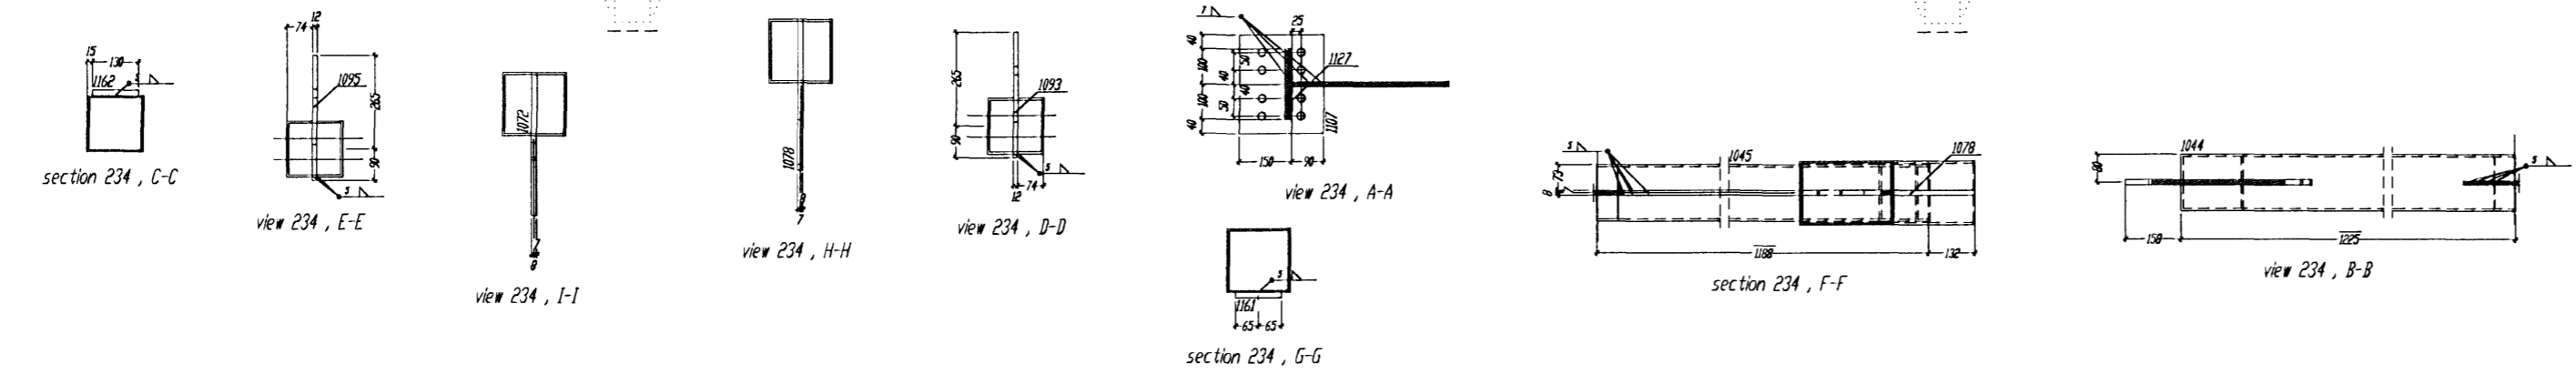

Fyrir hönd Conis ehf, kt. 600105-1400  
 staðfestist að teikning þessi hefur verið  
 yfirfarin. Teikningin er í samræmi við  
 íslenska staðla og reglugerðir. 28/10/08

*Signature*  
 Nafn Kennitala

Tolerance for welded construction  
 According to EN 910, EN 1090-1, EN 1090-2

Required tolerances according to EN 1090 Pt. 1, EN 1090 Pt. 2

Position	Dimension	Value
Welding	Welding	±0.5
	Welding	±0.5
Cutting	Cutting	±0.5
	Cutting	±0.5

All unmarked welds to be fillet continuous in-line joints not greater than 3/4 of the member diameter

The material for top plates shall be checked for imperfections

BIURO INŻYNIERSKIE  
 Marek i Janina MUCHA  
 Usiny, ul. Opolska 30a, 46-070 Komprachcice tel:077-46 46 757

Pos. 234	TJARNARVELLIR 11	Steel office part
DRG 129		