




DRG
18 FEB 2008
2008
Höfundur: M. Mucha
Tilgangur: Stofu- og gæðuhúsið

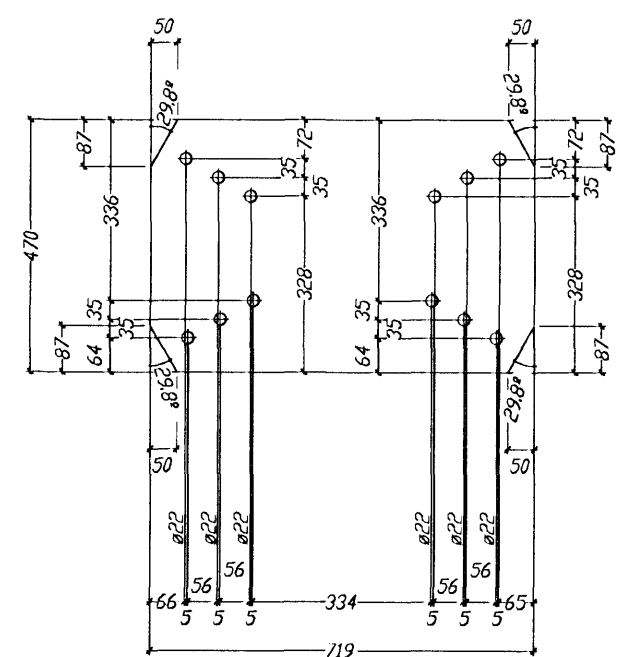


3 x Pos. 3069
BL10*470 - S235J2G3.719

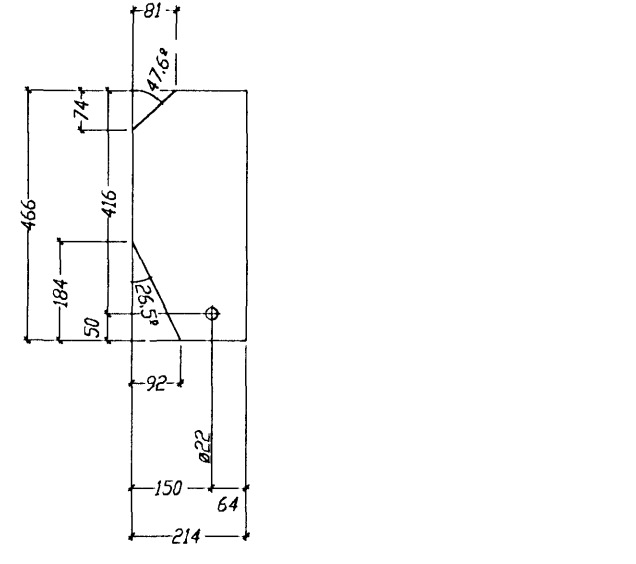


4 x Pos. 3070
BL10*466.214

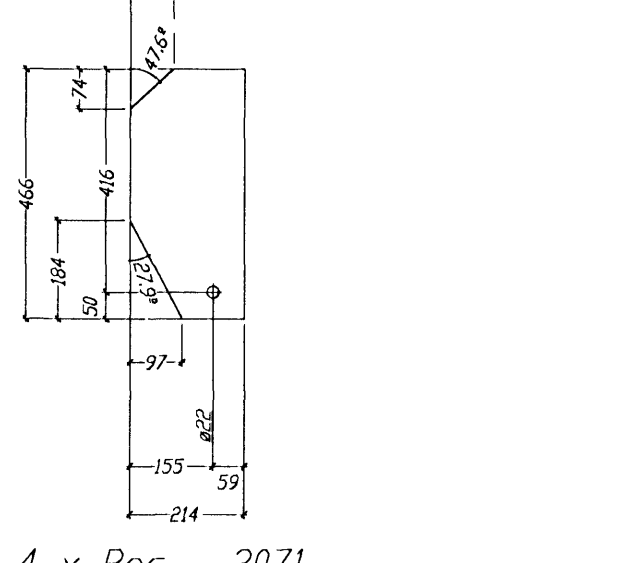


4 x Pos. 3071
BL10*466.214

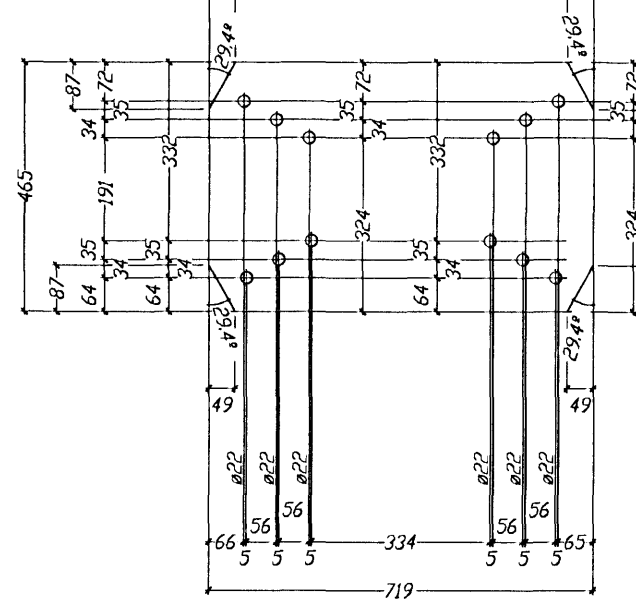


3 x Pos. 3072
BL10*465 - S235J2G3.719

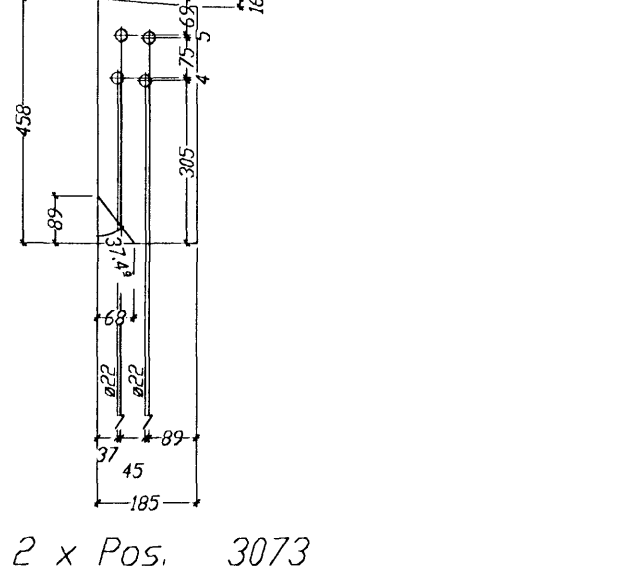


2 x Pos. 3073
BL12*458 - S235J2G3.185

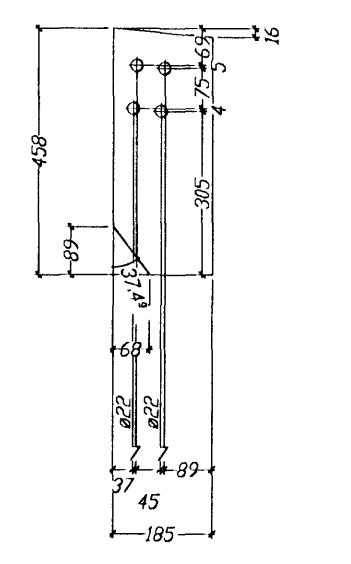


5 x Pos. 3074
BL12*458 - S235J2G3.185

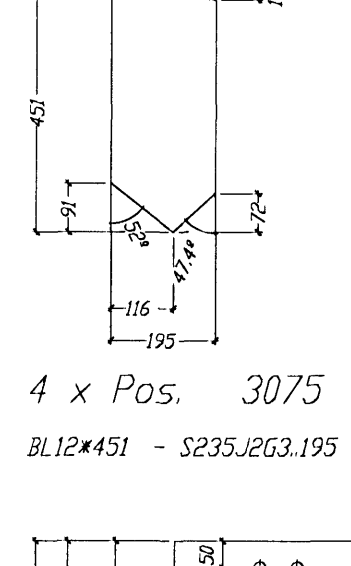


4 x Pos. 3075
BL12*451 - S235J2G3.195

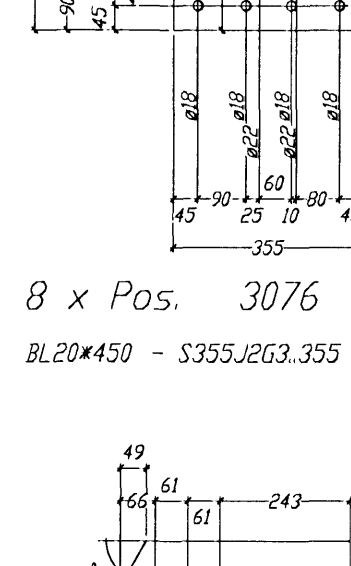


8 x Pos. 3076
BL20*450 - S355J2G3.355

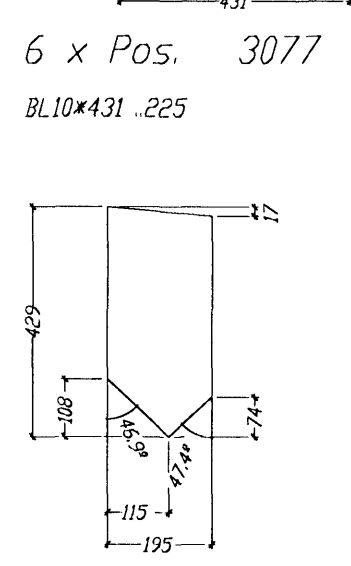


6 x Pos. 3077
BL10*431.225

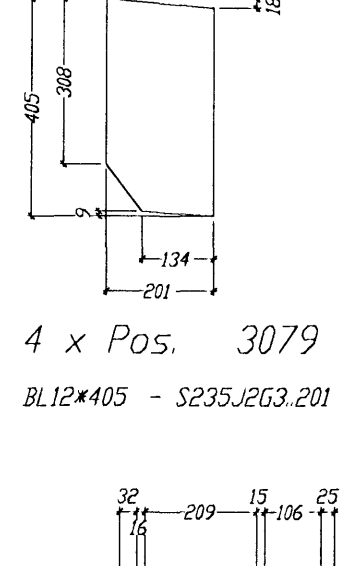


4 x Pos. 3079
BL12*405 - S235J2G3.201

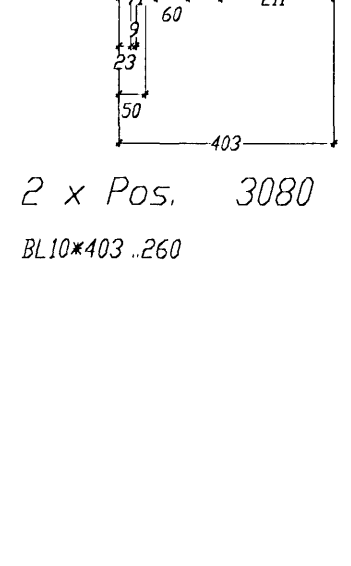


2 x Pos. 3080
BL10*403.260

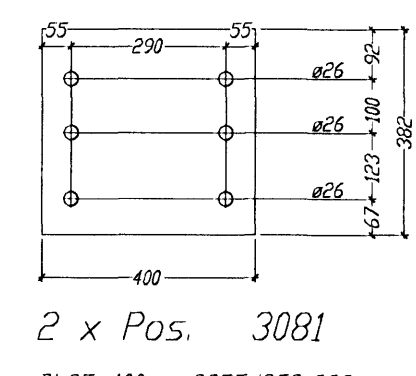


2 x Pos. 3081
BL25*400 - S355J2G3.382

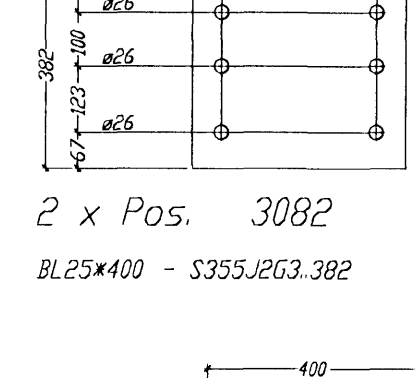


2 x Pos. 3082
BL25*400 - S355J2G3.382

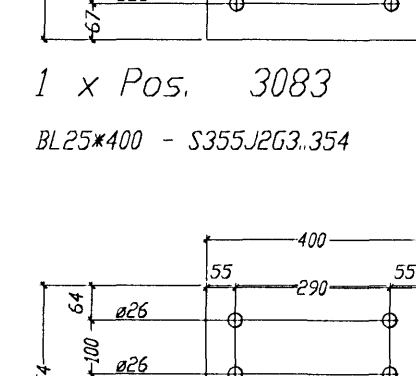


1 x Pos. 3083
BL25*400 - S355J2G3.354

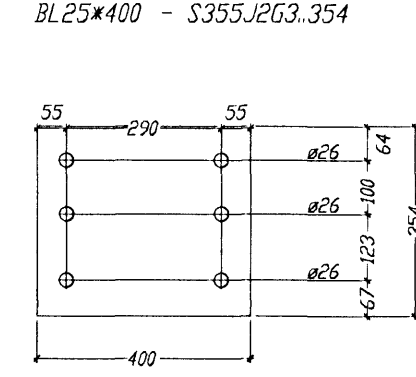


1 x Pos. 3084
BL25*400 - S355J2G3.354

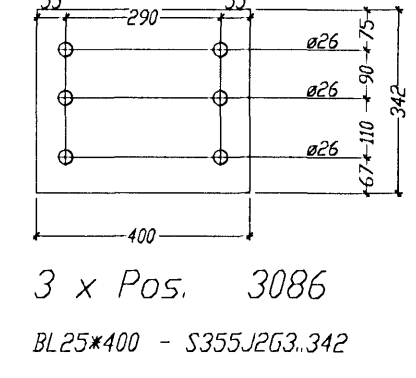


2 x Pos. 3085
BL25*400 - S355J2G3.354

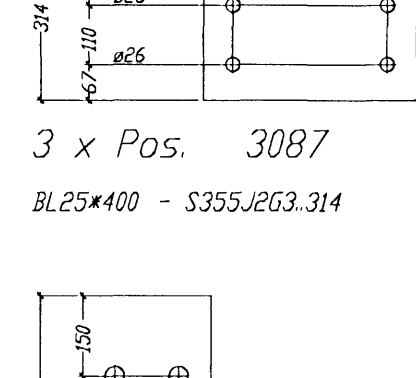


3 x Pos. 3086
BL25*400 - S355J2G3.342

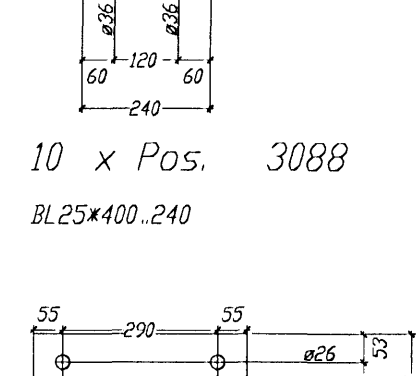


3 x Pos. 3087
BL25*400 - S355J2G3.314

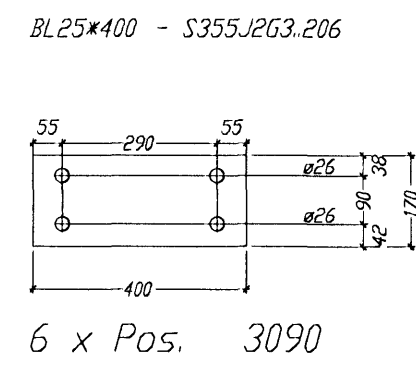

10 x Pos. 3088
BL25*400.240

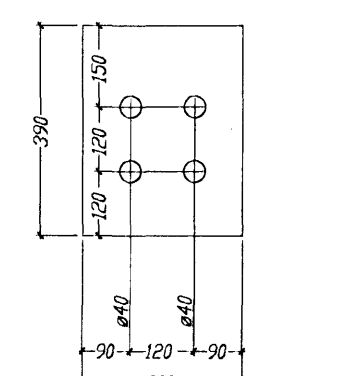

2 x Pos. 3091
BL35*390.300

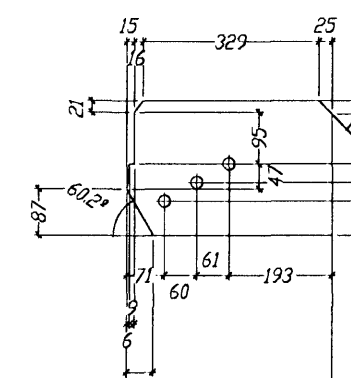

3 x Pos. 3092
BL10*385.250

