
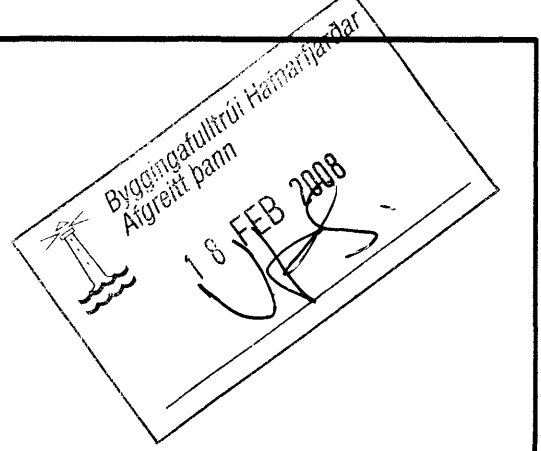


2. hæð.
Grunnmynd mkv. 1:50

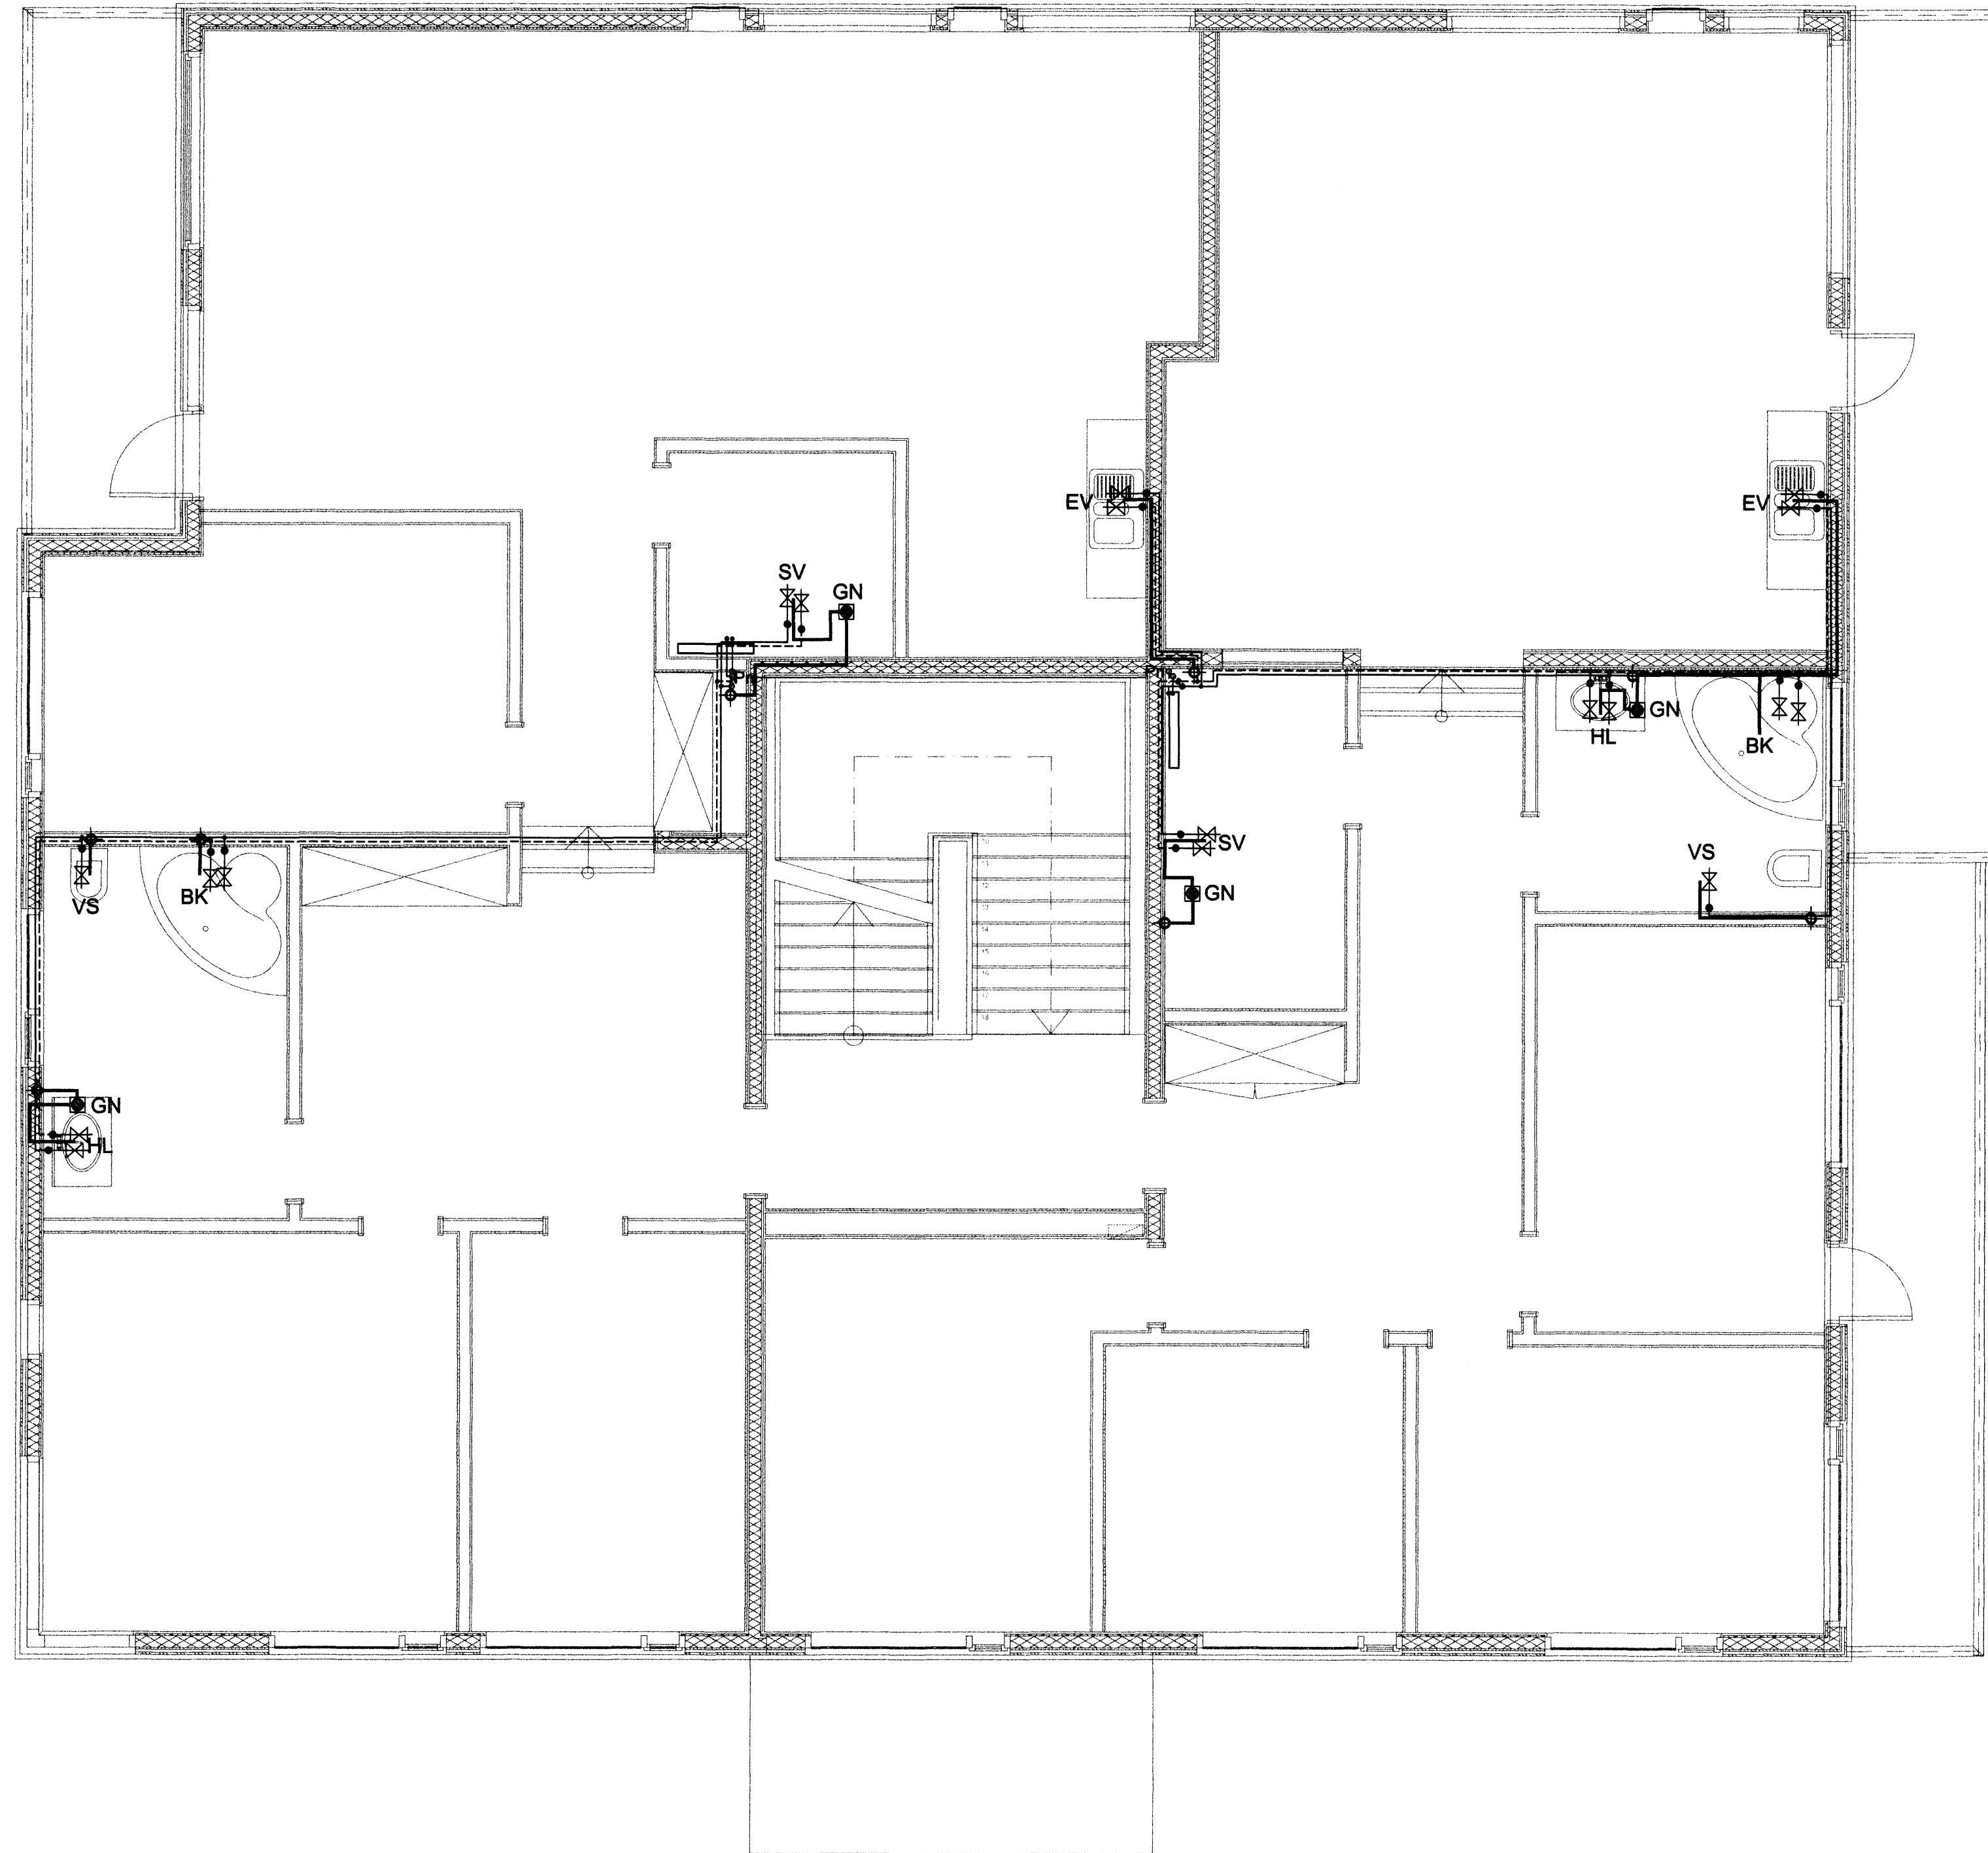

ÚTGÁFUFRILL

NUMER.	DAGS.	SKÝRINGAR.	UNNIÐ.

DAGS.	SAMRÆM HÖNNUÐUR.

EMIL ÞÓR GUÐMUNDSSON
FTFI
LÆKJASMÁRA 98
200 KÓPAVOGUR
SÍMI: 544 4004
GSM: 898 9517
NETFANG: gaja@centrum.is
kt: 280456-3499

HEITI VERKS:
Álfaskeið 31

HEITI TEKNINGAR:
Innlagnir 2. hæð.

MKV:	DAGS.	VERK NR.	
1:50	11.02.2008		
TEKNAÐ:	YERFARID	SAMDYKKT	NR. TEKNINGAR
EPG	EPG	EPG	L20
DAGS UNDIRSKR.	NAFN HÖNNUÐAR		
19/02/08	EMIL ÞÓR GUÐMUNDSSON		
UNDIRSKR. HÖNNUÐAR			