
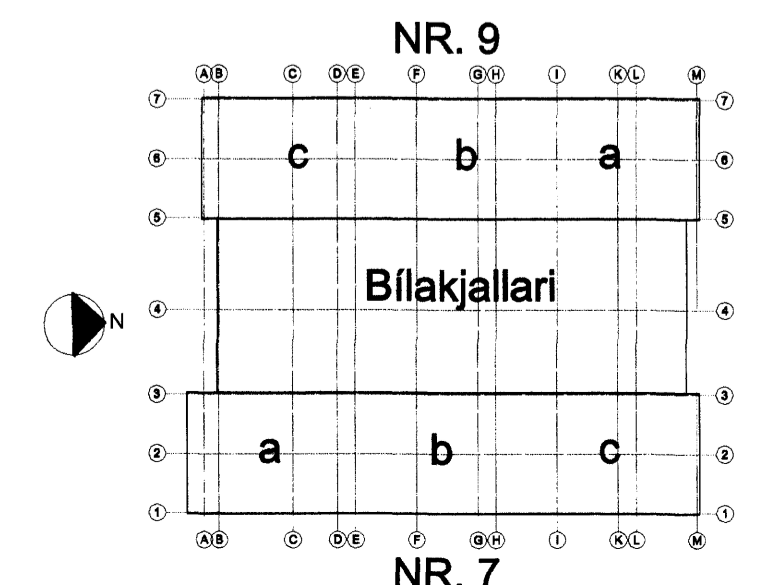


Byggingulega Hæðarfráfar
 20 FEB 2008
 V.S.

ARTUN SAMRÆMINGARHO... KRISTMUNDUR ARCHITECT

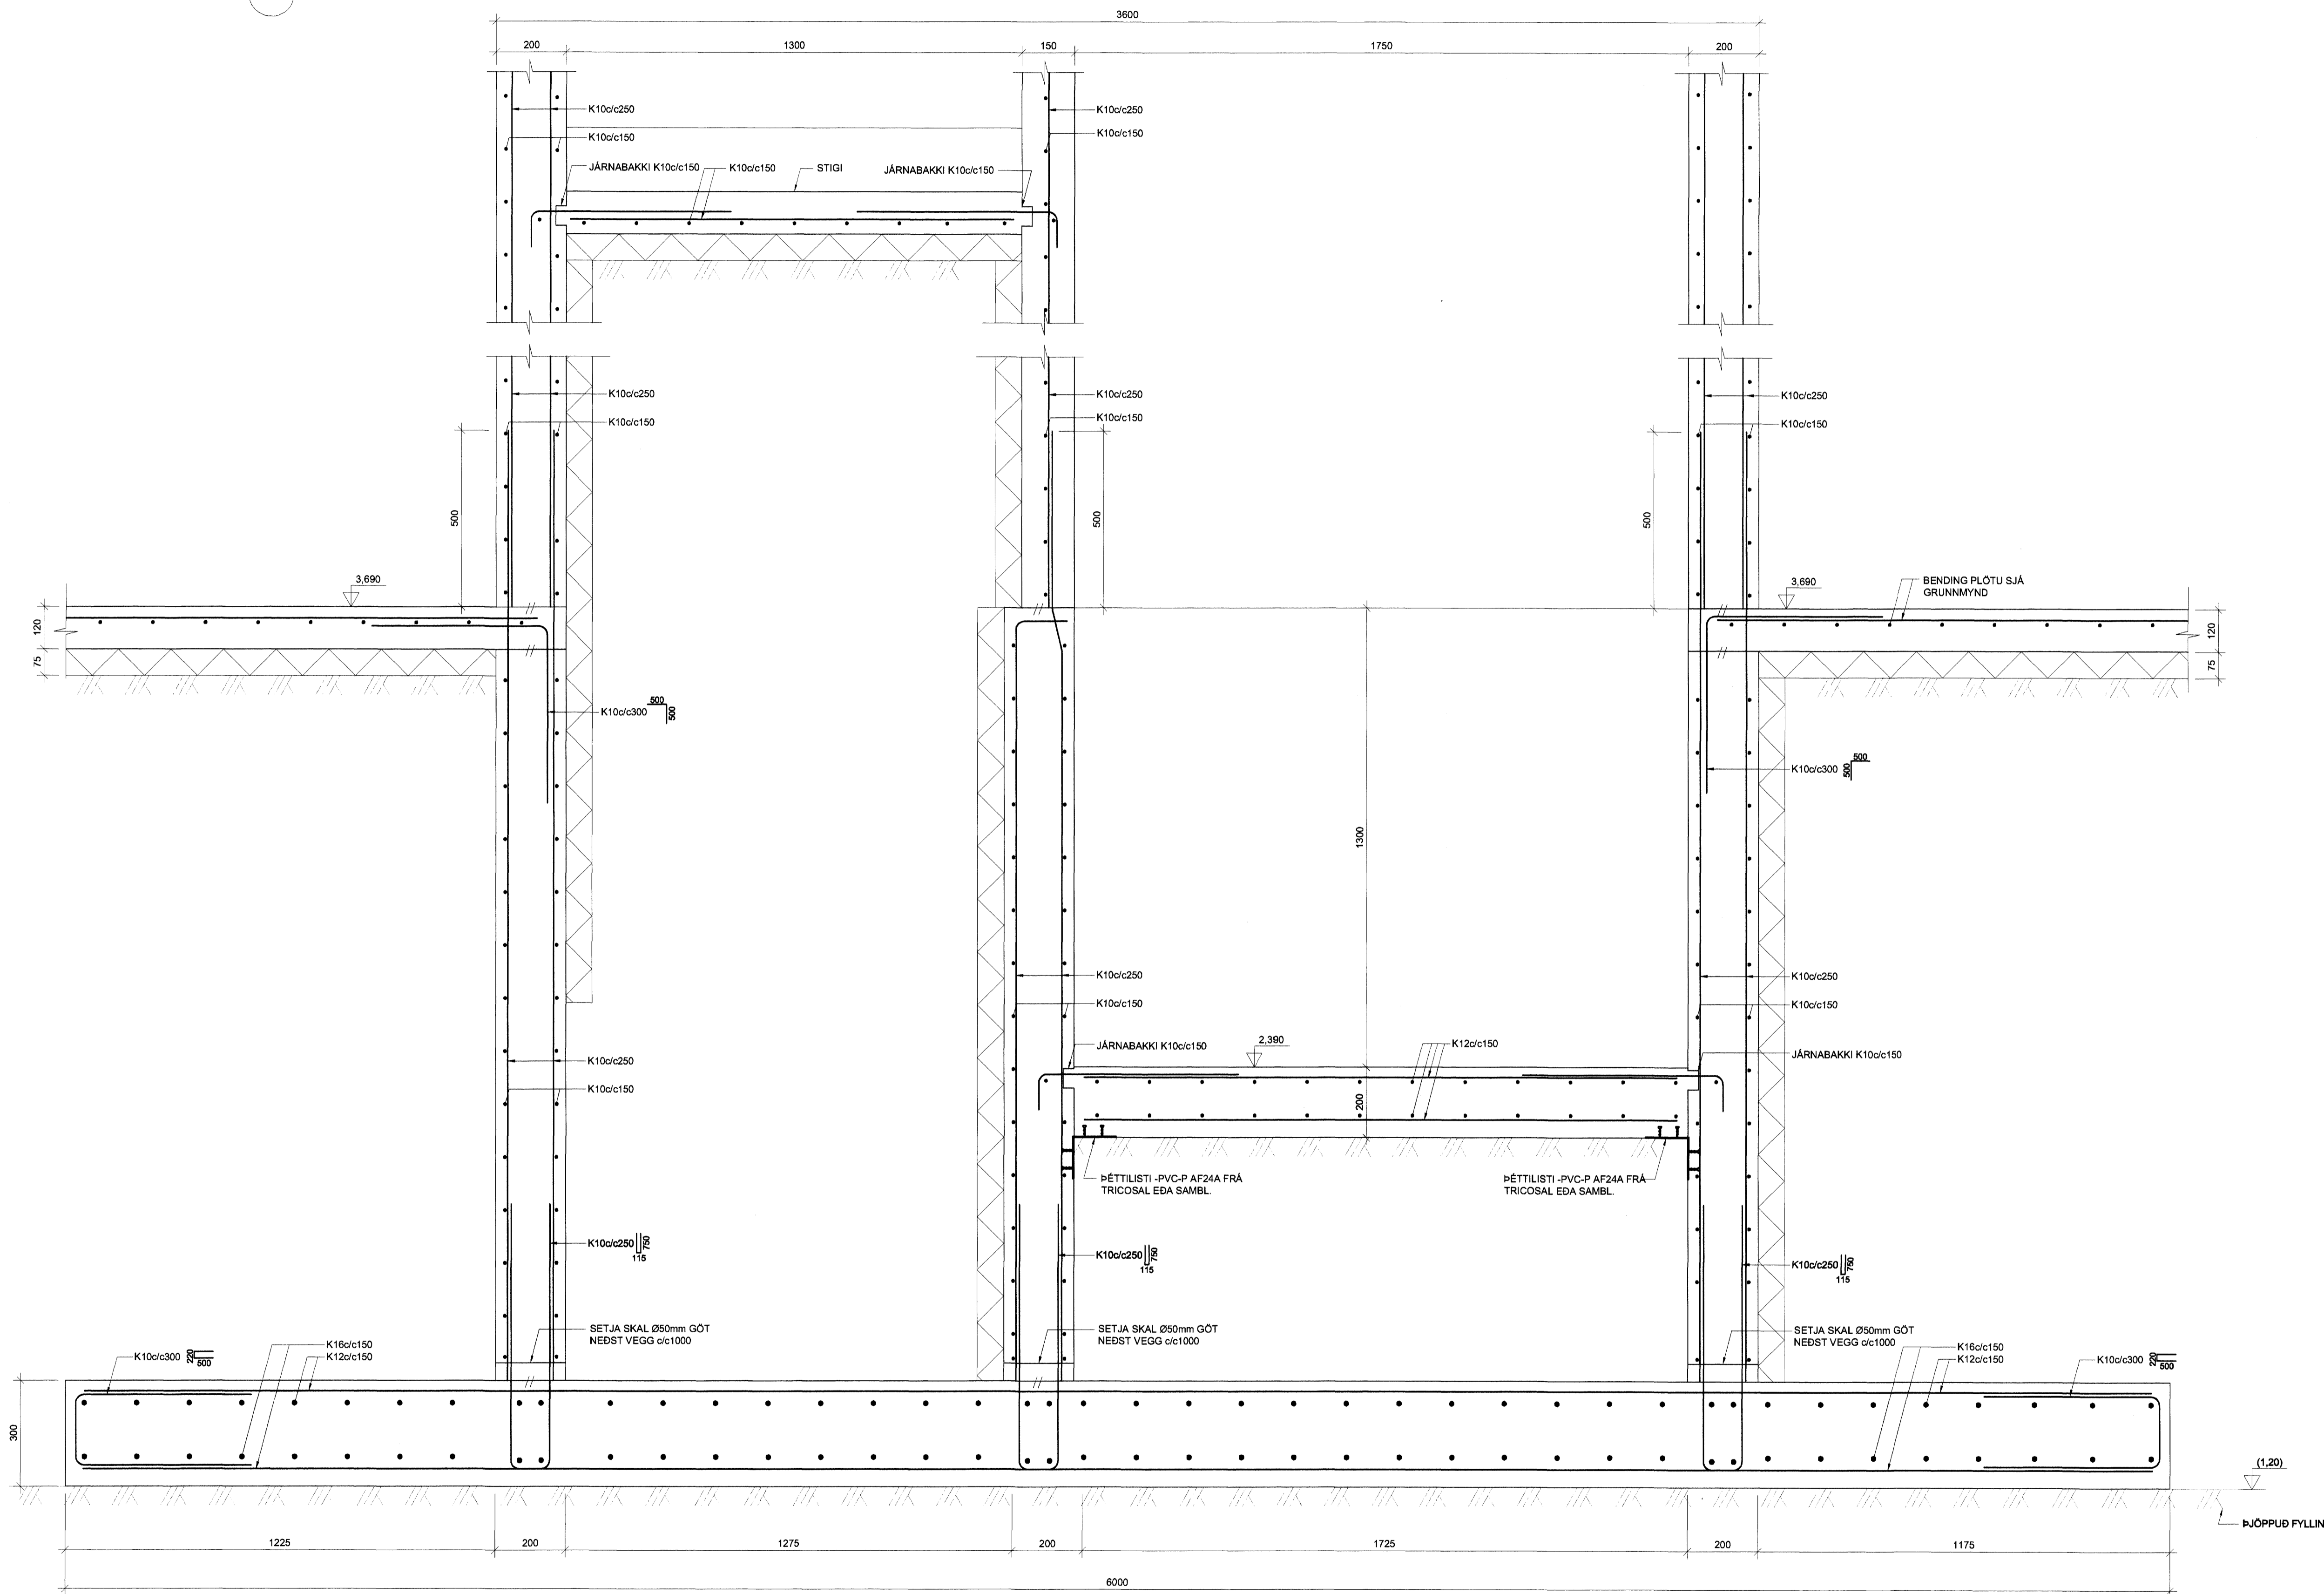

BR	DAGS	BREYTING	REKNI	TEKNI
NORDURBAKKI 7-9				
BURDARVIRKI				
UNDIRSTÖÐUR				
SNID OG SÉRMYNDIR				
MKV:	1:10			
DAGS:	05.12.2007			
HANNAÐ/TEKNI:	HEIÐG			
VERKNI:	05112			
YFIRFARÐ: j.p.				
SAMRÆMINGAR: <i>[Signature]</i>				
KENNTALA:	130657-4439	Kennitala:	600105-1400	Hilöðuneyti 11, 201 Kópavogur
TEKNI.NR:	B(7-9)_013	Sími:	517-3000	Veffang: www.conis.is