
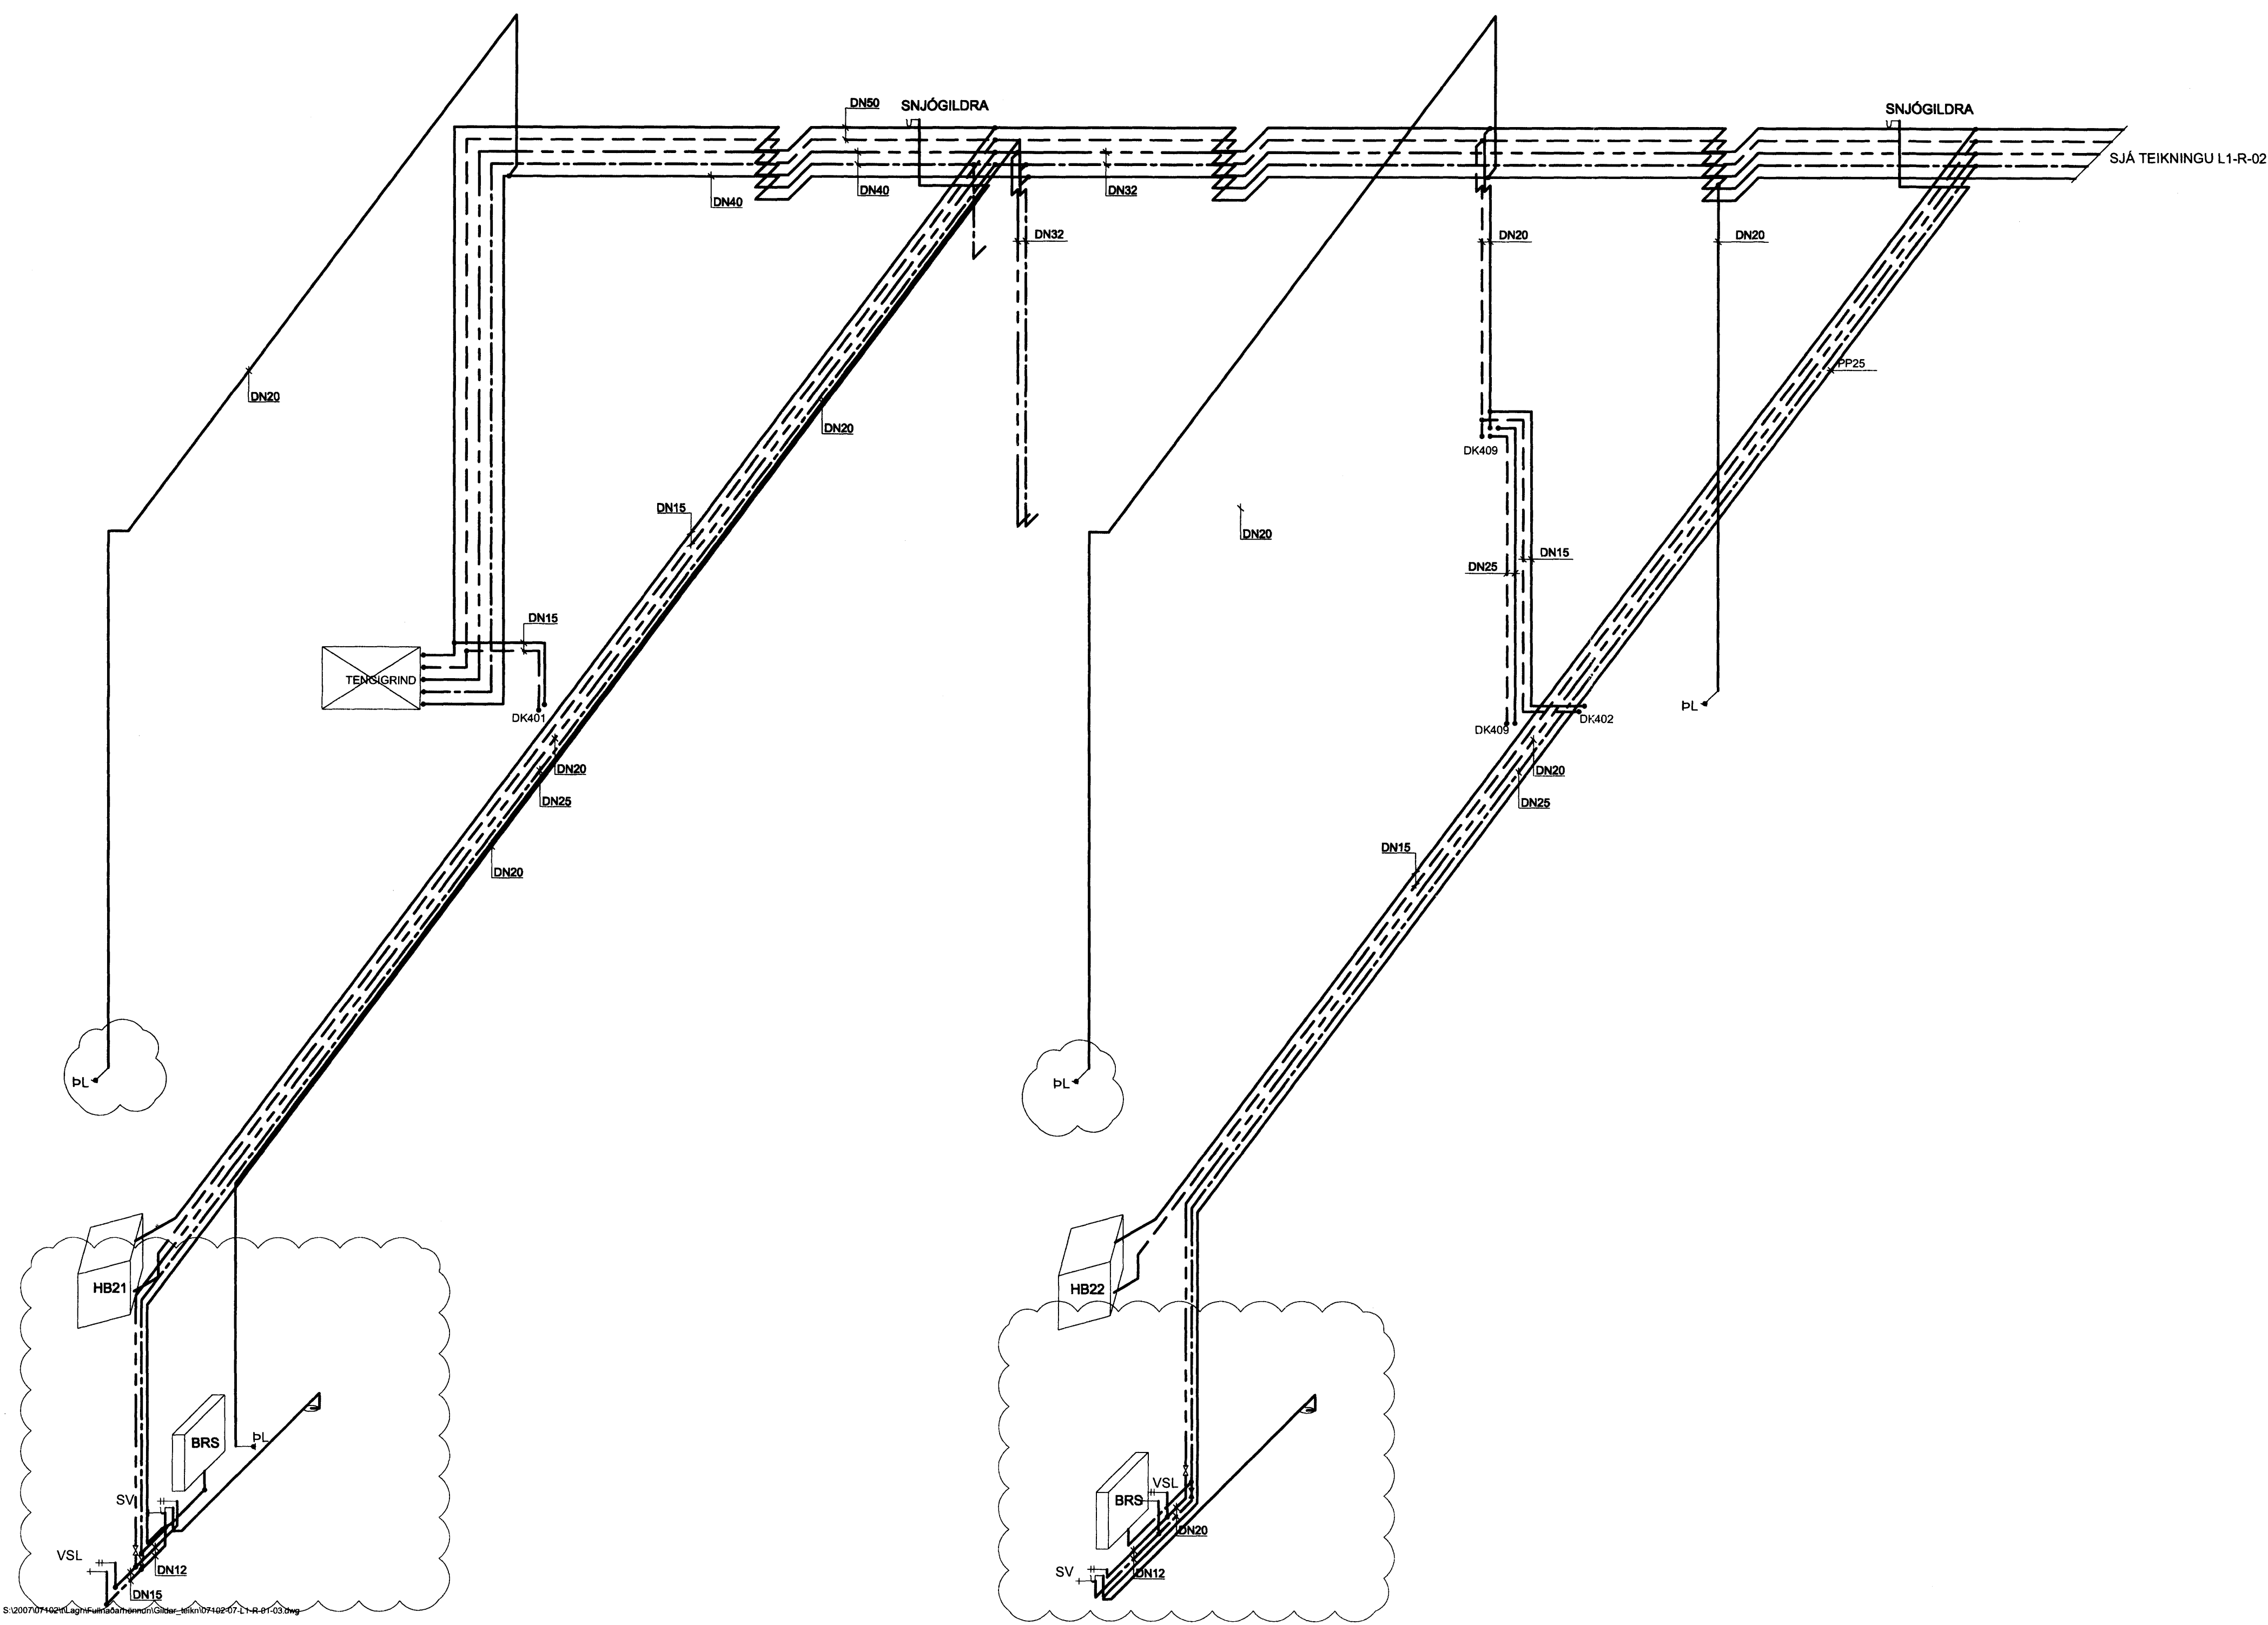



Samþykkt þann
 08 APR 2008
 Byggingarfulltrúinn í Hafnarfirði
 F.h. Hrölfur S. Gunnlaugsson

ÁRITUN SAMRÆMINGARHÖNDLUNAR

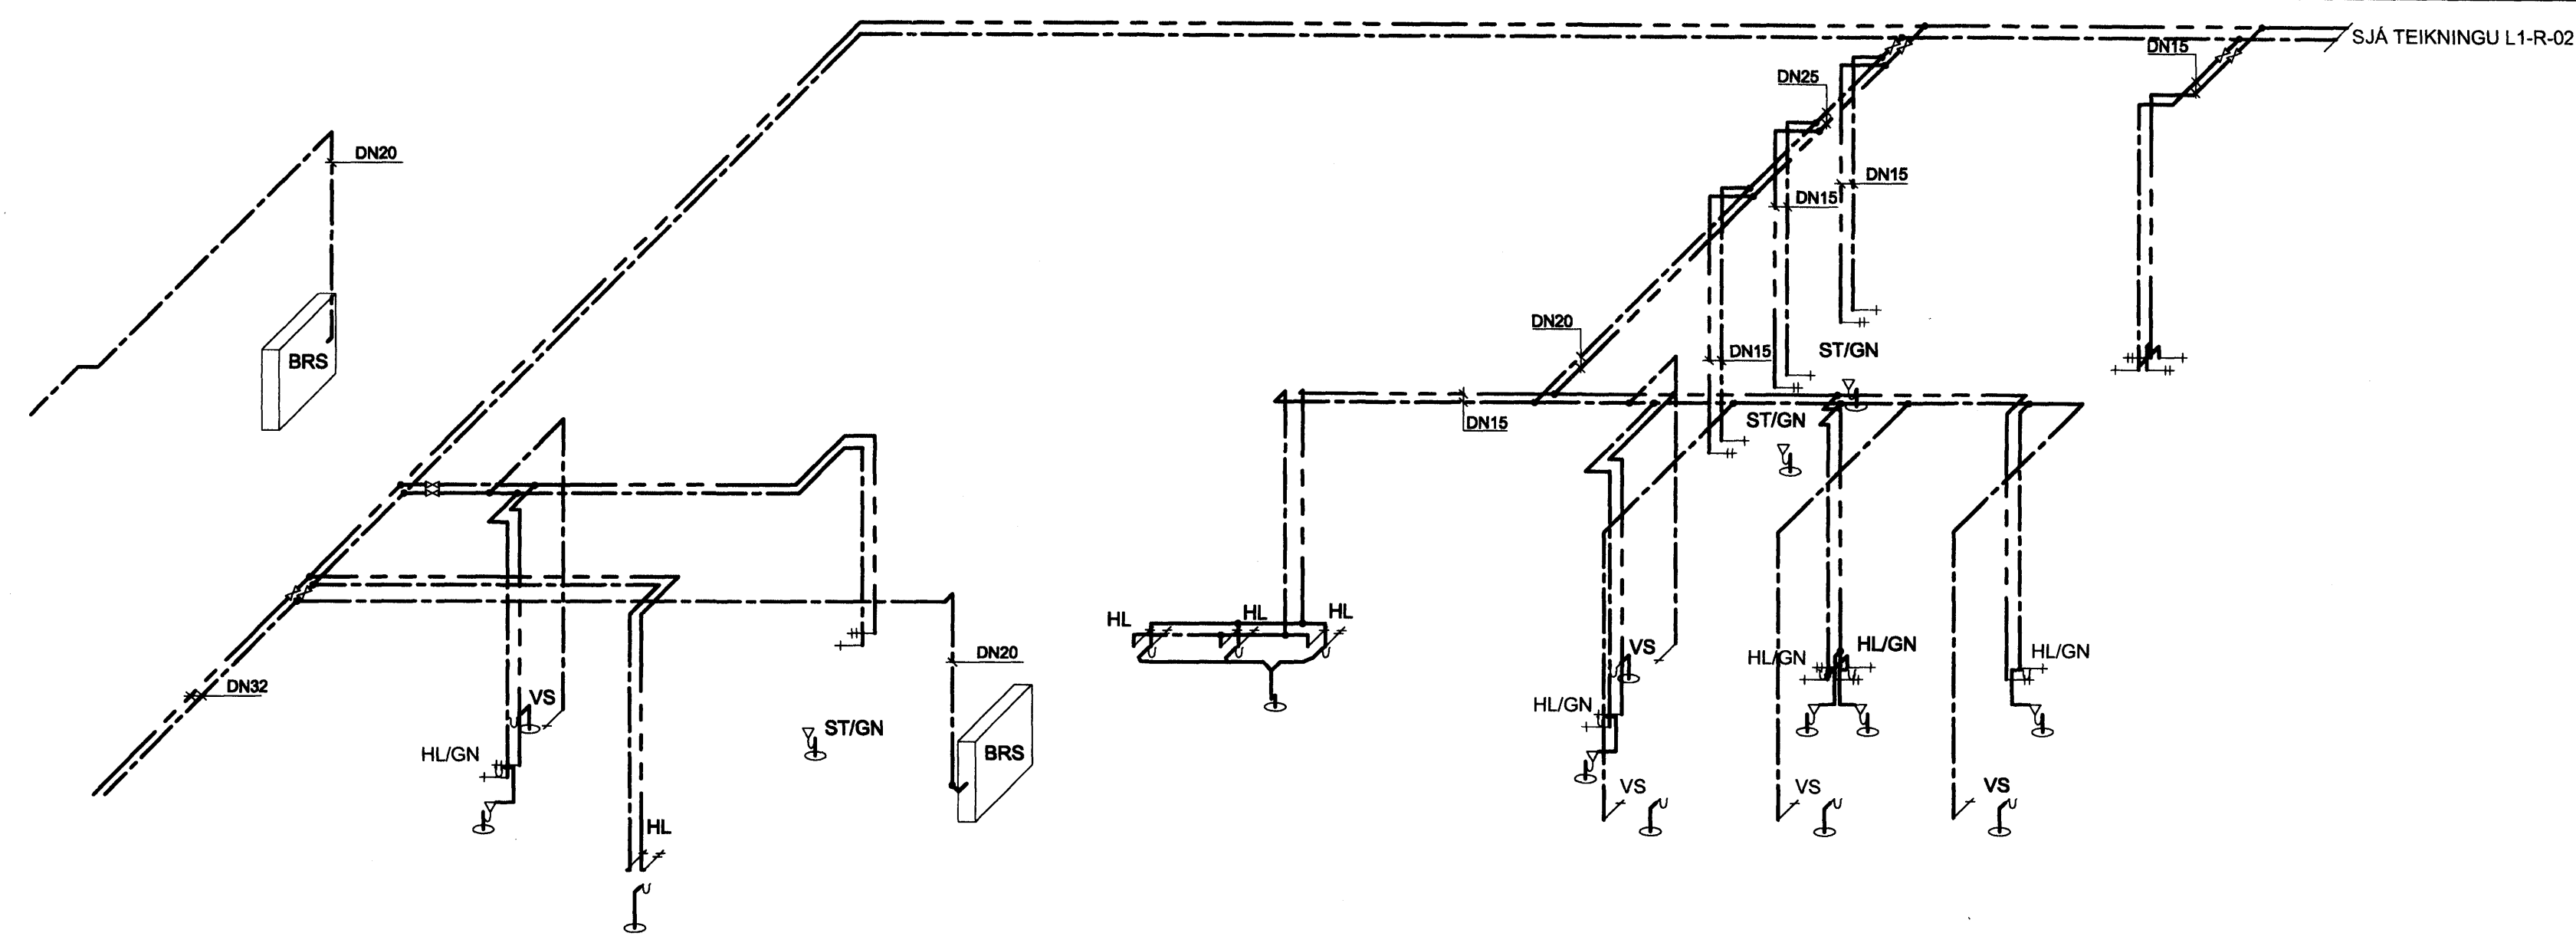

TILVÍSANIR:
 ALMENNAR SKÝRINGAR SJÁ BL. NR. L1-A-01

A	15.01.08	LÖGNUM BREYTT	EH	DH
BR.	DAGS	BREYTING	REKNI	TEKNI

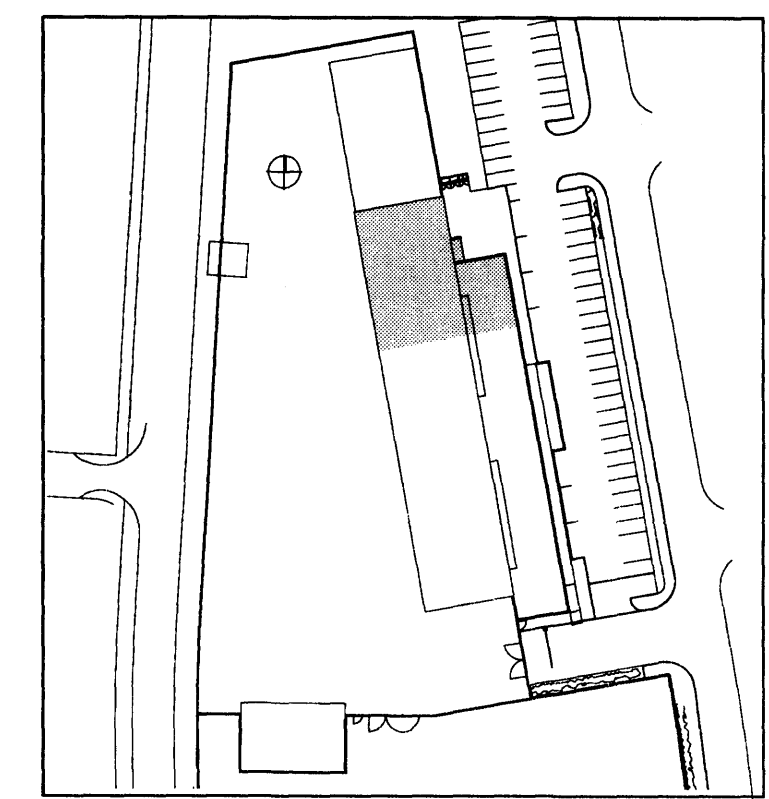

06.51
 27.3.08
[Signature]

VSÓ RÁÐGJÖF
 HÖNDLUNIR 20, 100 REYKJAVÍK, Sími 565-6000, Símaþjóf 565-6010, NETFAANG netfang@vs.is

PRIFA- OG HITAKERFI 1-2 HÆÐ RÚMMYND	HANNAÐTEKNI YFIRFARID SAMÞYKKT KT	EH / DH AMB KJ 300857-5909
KVAFRDI A1 / 1:50 VERKNI	TEKNI NR	REYKJAVÍK 04.10.2007
07102	L1-R-01	A