



GRUNNMYND 1:50

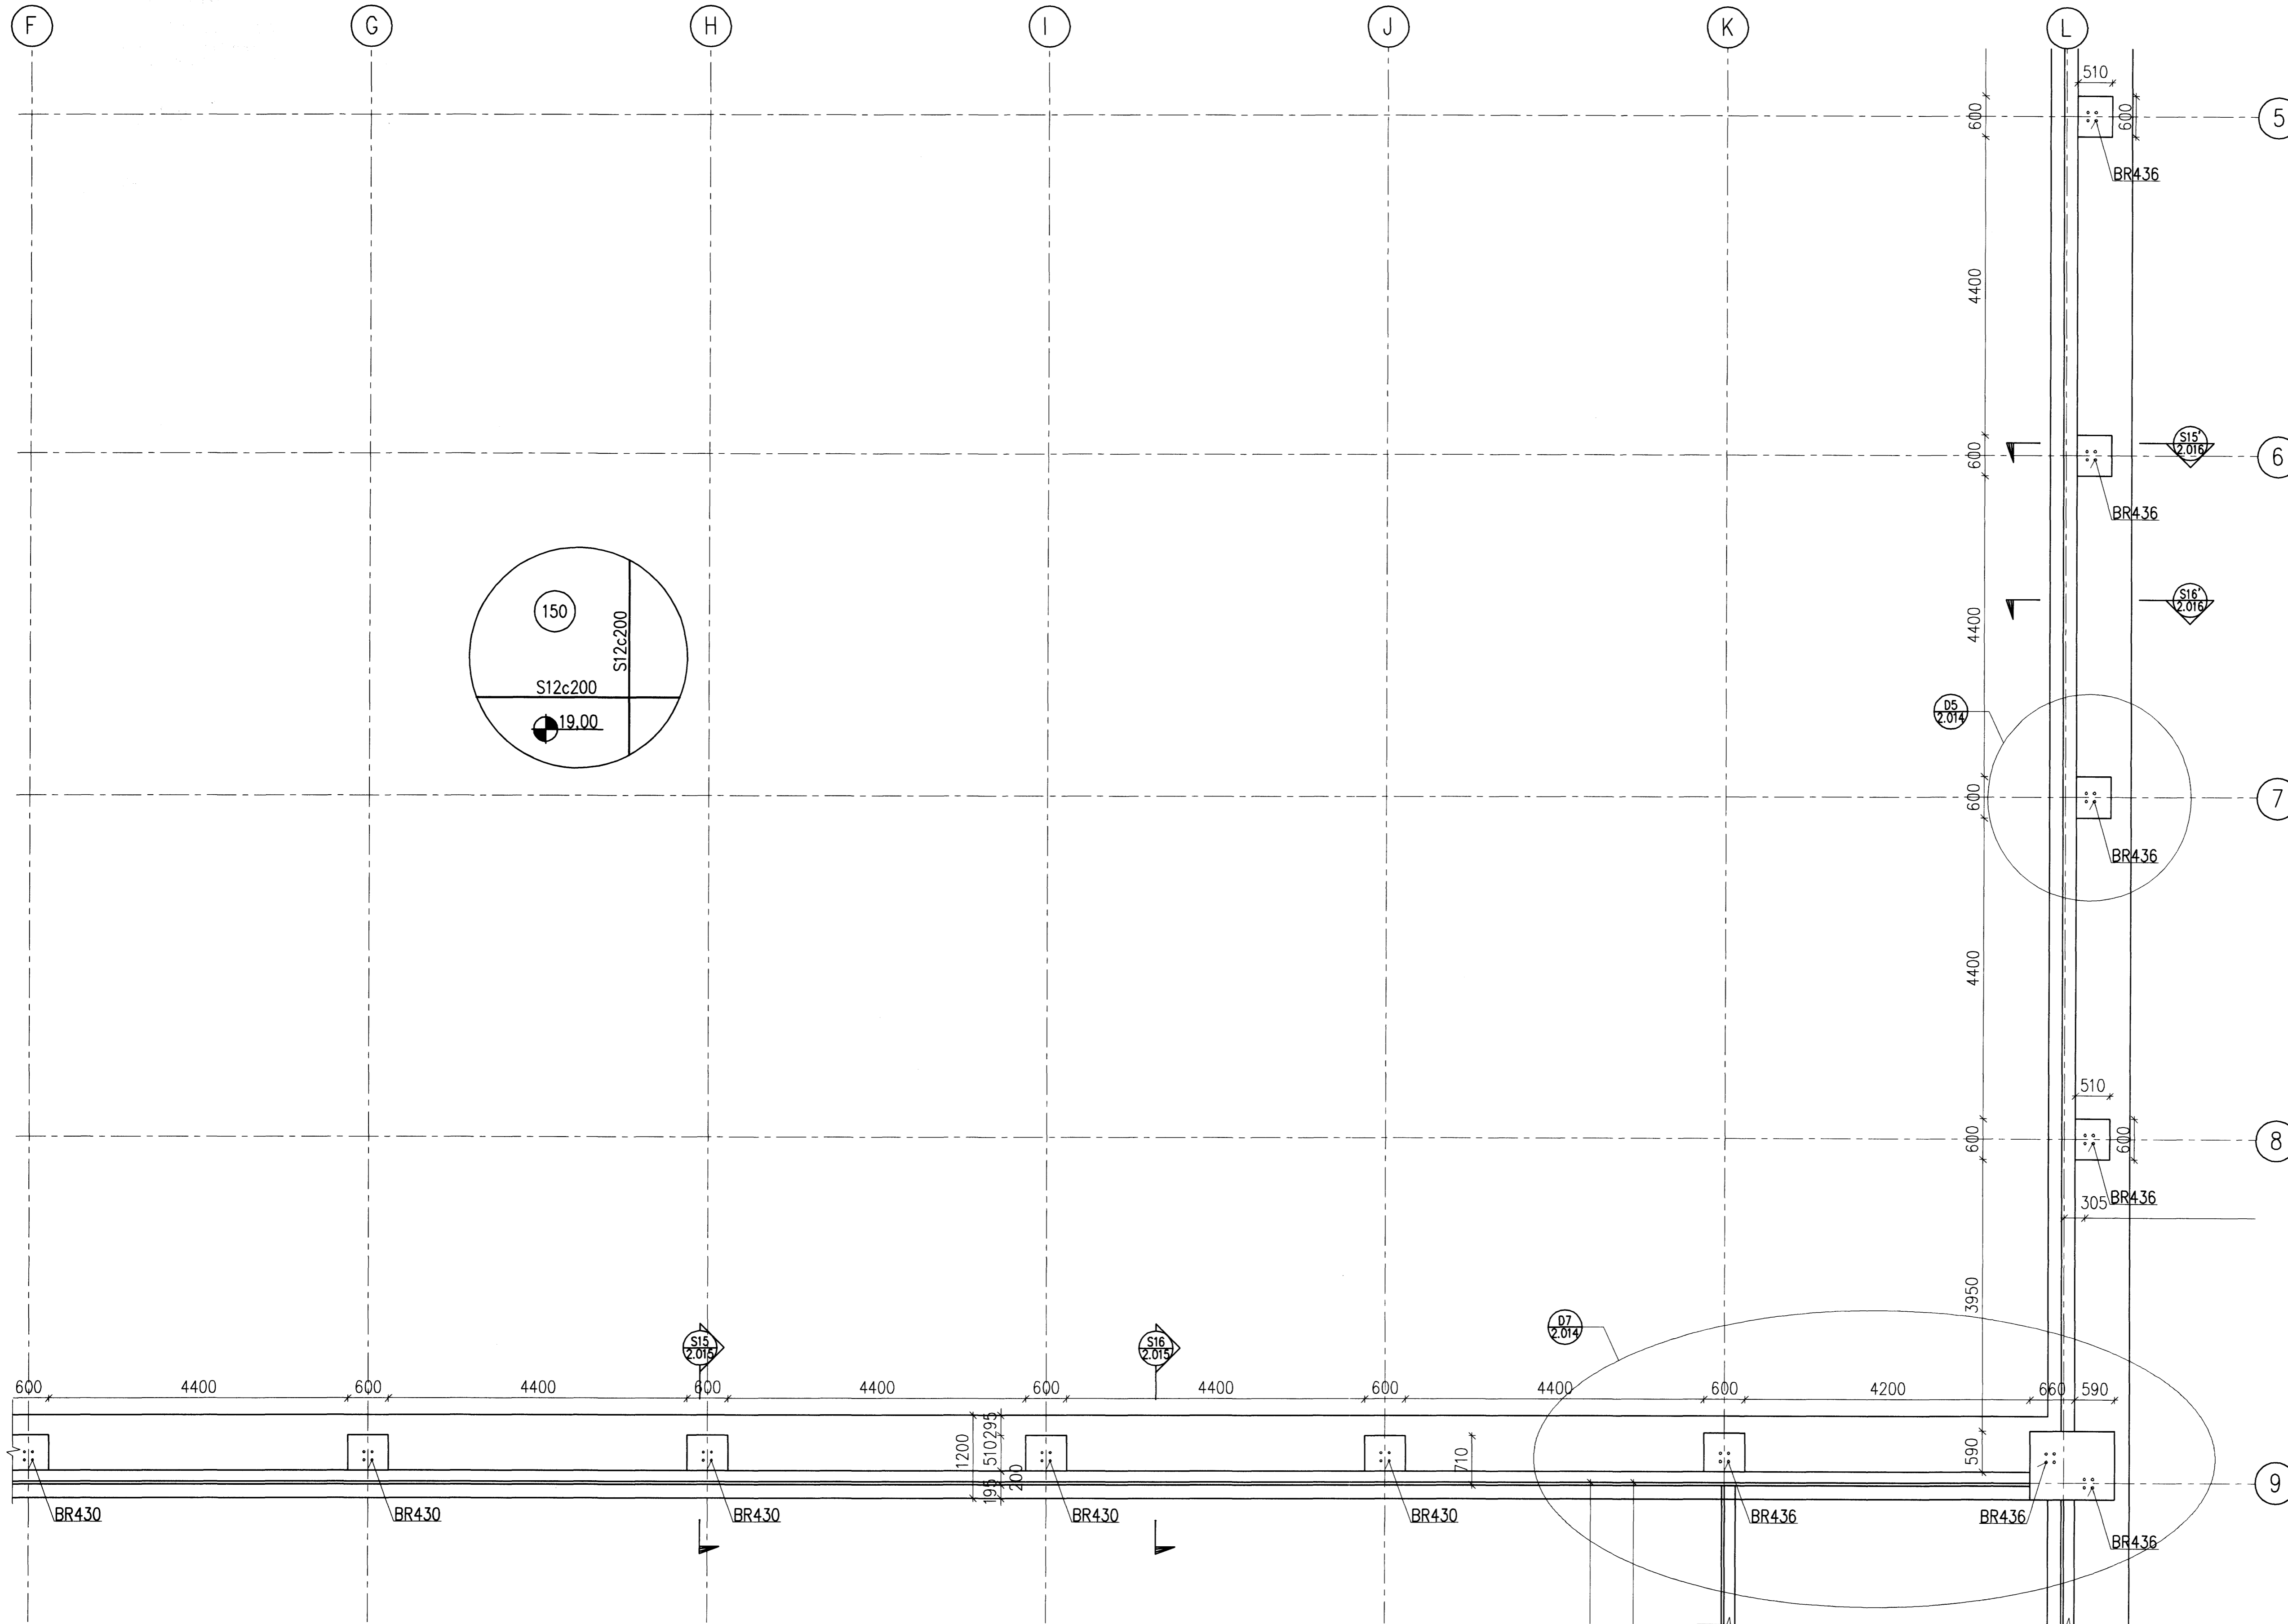

Samþykkt þann
08 APR. 2008
Byggingarfulltrúinn í Hafnarfirði
F.h. Hrólfur S. Gunnlaugsson

Undirritun samræmingarhöfundar
ASK
ADAL- OG SAMRÆMINGSDÖNNUNUR
REIÐI MÁR HALDÓRSSON, KT 30228-2549
28. mars 2008
Hilbi Þór Halldórsson

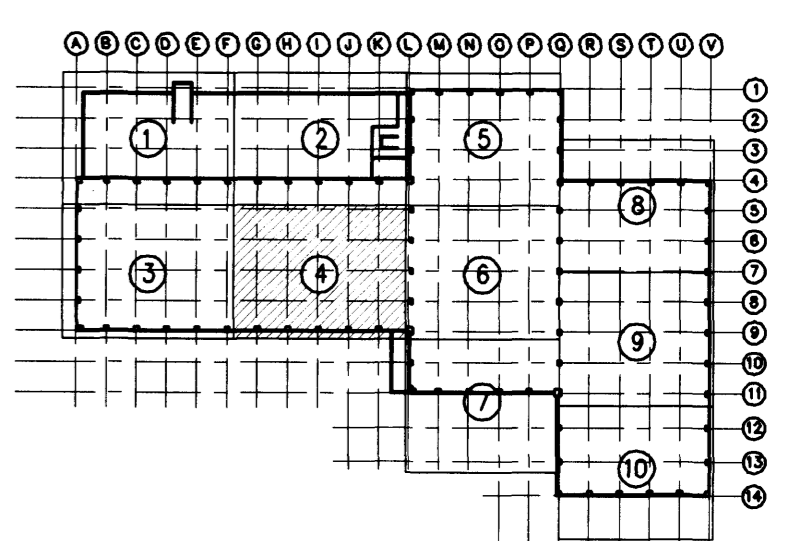

A 2008-03-19		VERKTEIKNING	DS	HS	HH
Otfg.	Dogs.	Breyting	Ha.	Yf.	Sp.
GJÁHELLA 4, HAFNARFIRÐI					
HÉÐINN HF. BURÐARVIRKI UNDIRSTÖÐUR, GRUNNMYND 4/10					
VST Verkefndistofa Sigurðar Thoroddsen hf.					
Armáa 4, 108 Reykjavík - KT: 611278-0289 Sími: 569 5000 - Fax: 569 5010 - Veffang: www.vst.is					
Hönnuð:	DS	Teknið:	DS/AFV	Yfirfora:	Mkv:
Samþykkt:	F.h. Hrólfur S. Gunnlaugsson	Kl.:	1:50		
Tölvuskýr:	K:\2006.01\48\tekniburd\HED-2001-2015.dwg	Bláskrá:	A1		
Dag:	SEPT. 2007	Nr:	2006.0148	2.005	A
© ÖLL AFRÖG OG AFRITUN TERNINGA, AD HILUTA EÐA Í HEILD, ER HÁÐ SKRIFLEIÐU LEYFI HÖFUNDA					

