
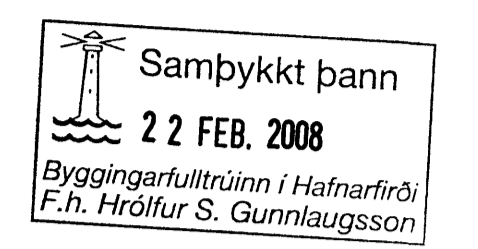


GRUNNMYND UNDIRSTAÐA

1:50

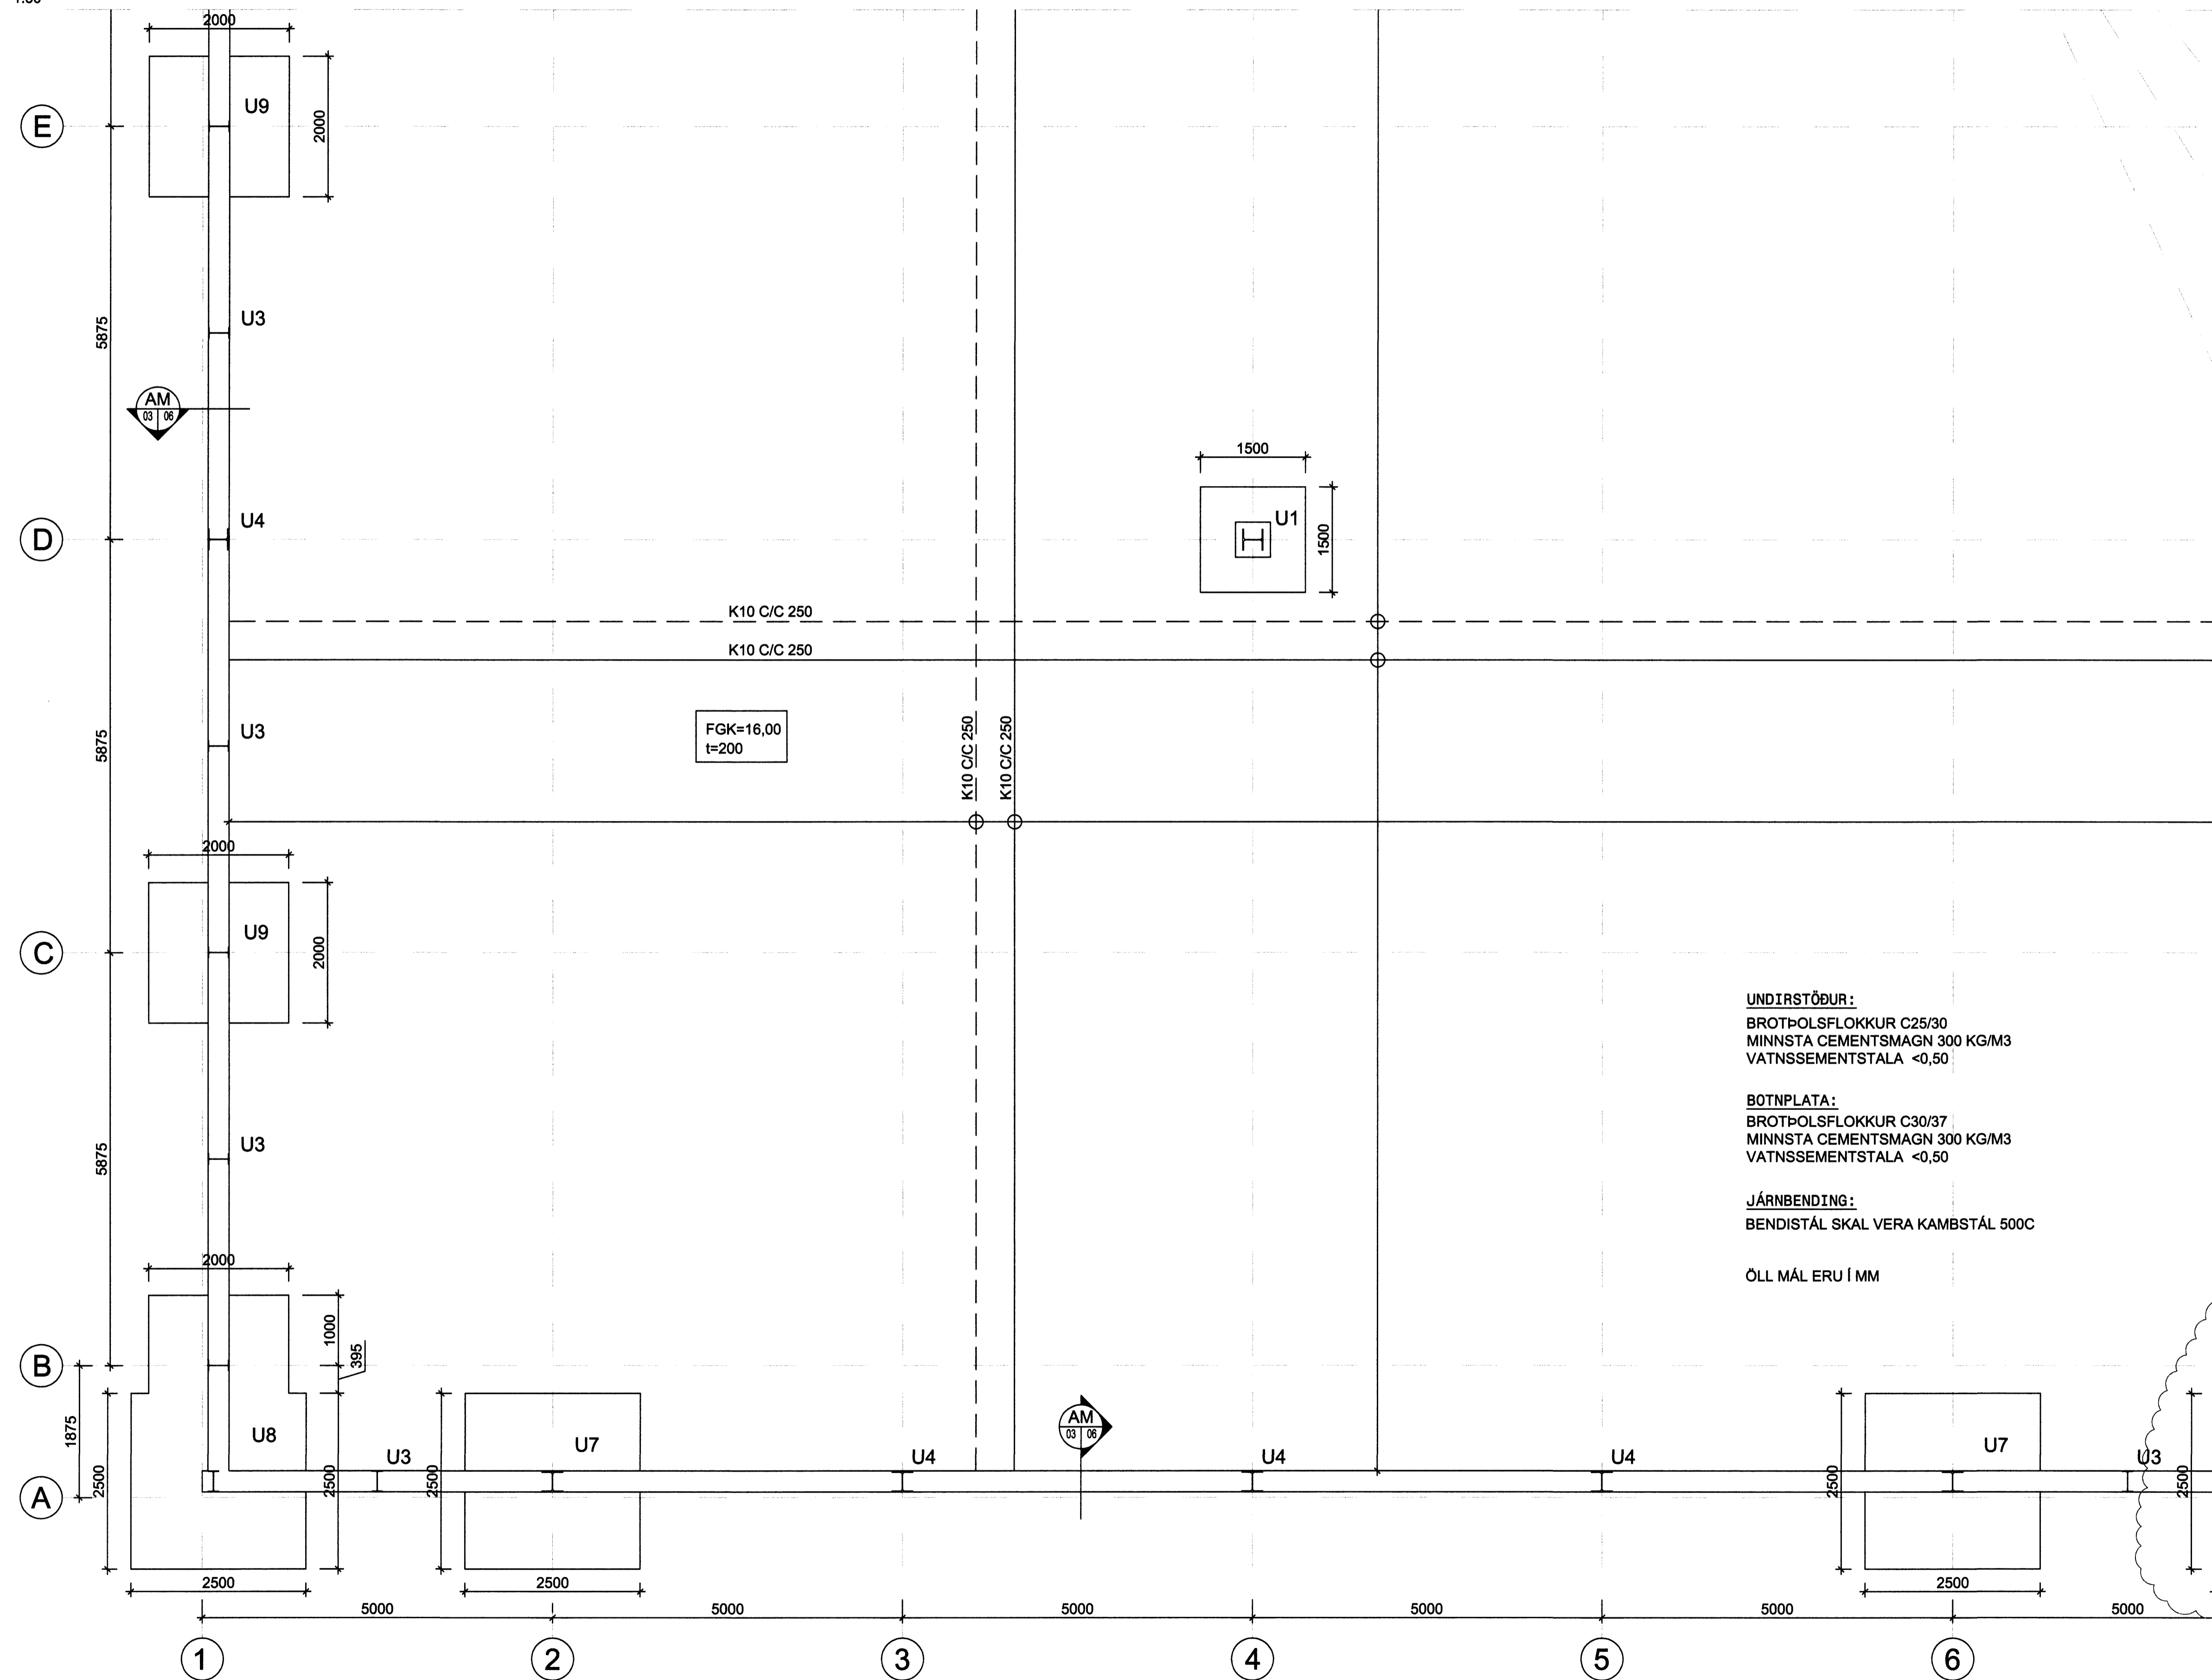

ÚTGÁFUFERILL

NÚMÉR	DAGS.	SKÝRINGAR	UNNIÐ

DAGS. SAMRÆMHOHNUBAR

Emil Þór Guðmundsson

EMIL ÞÓR GUÐMUNDSSON
 FTFL
 LÆKJASMÁRA 98
 200 KÓPAVOGUR
 Sími: 544 4004
 GSM: 898 9517
 NETFANG: emil@emil.is
 kt: 280456-3499

HEITI VERKS:
Selhella 5

HEITI TEIKNINGAR:
 Undirstöður
 Grunnmynd

MKV: 1:50	DAGS. 10.02.08	VERK NR. Sh5	
TEIKNAB. EPG	YFRFARIB. EPG	SAMÞYKKT EPG	NR. TEIKNINGAR B01-3
DAGS. UNDIRSKR. 18/2/08	NAFN HÖNNUBAR EMIL ÞÓR GUÐMUNDSSON		
UNDIRSKR. HÖNNUBAR			ÚTGÁFA