
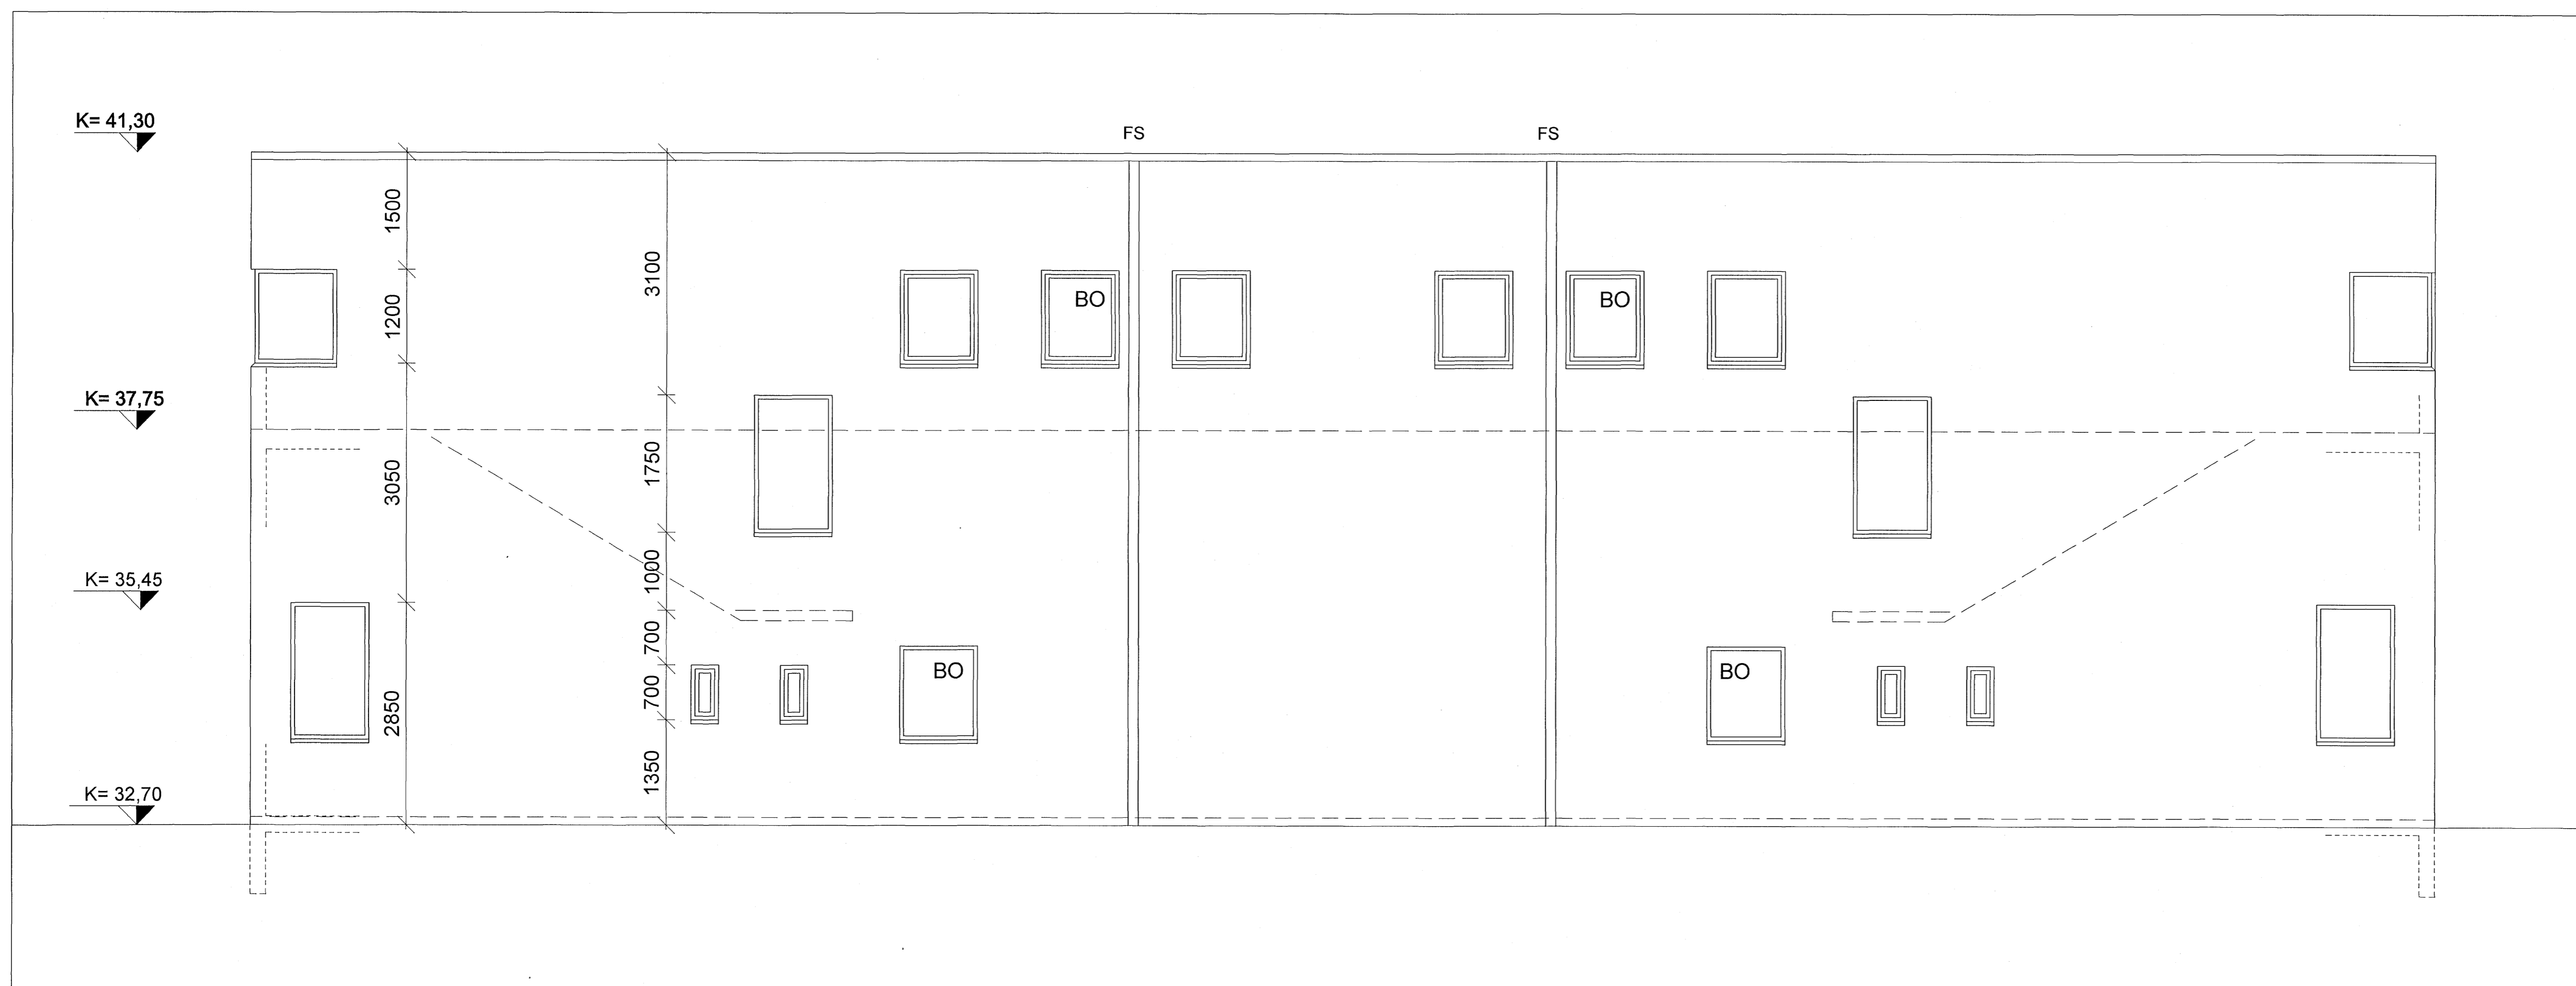


Samþykkt þann
 29 FEB. 2008
 Byggingarfulltrúinn í Hafnarfirði
 F.h. Hrölfur S. Gunnlaugsson

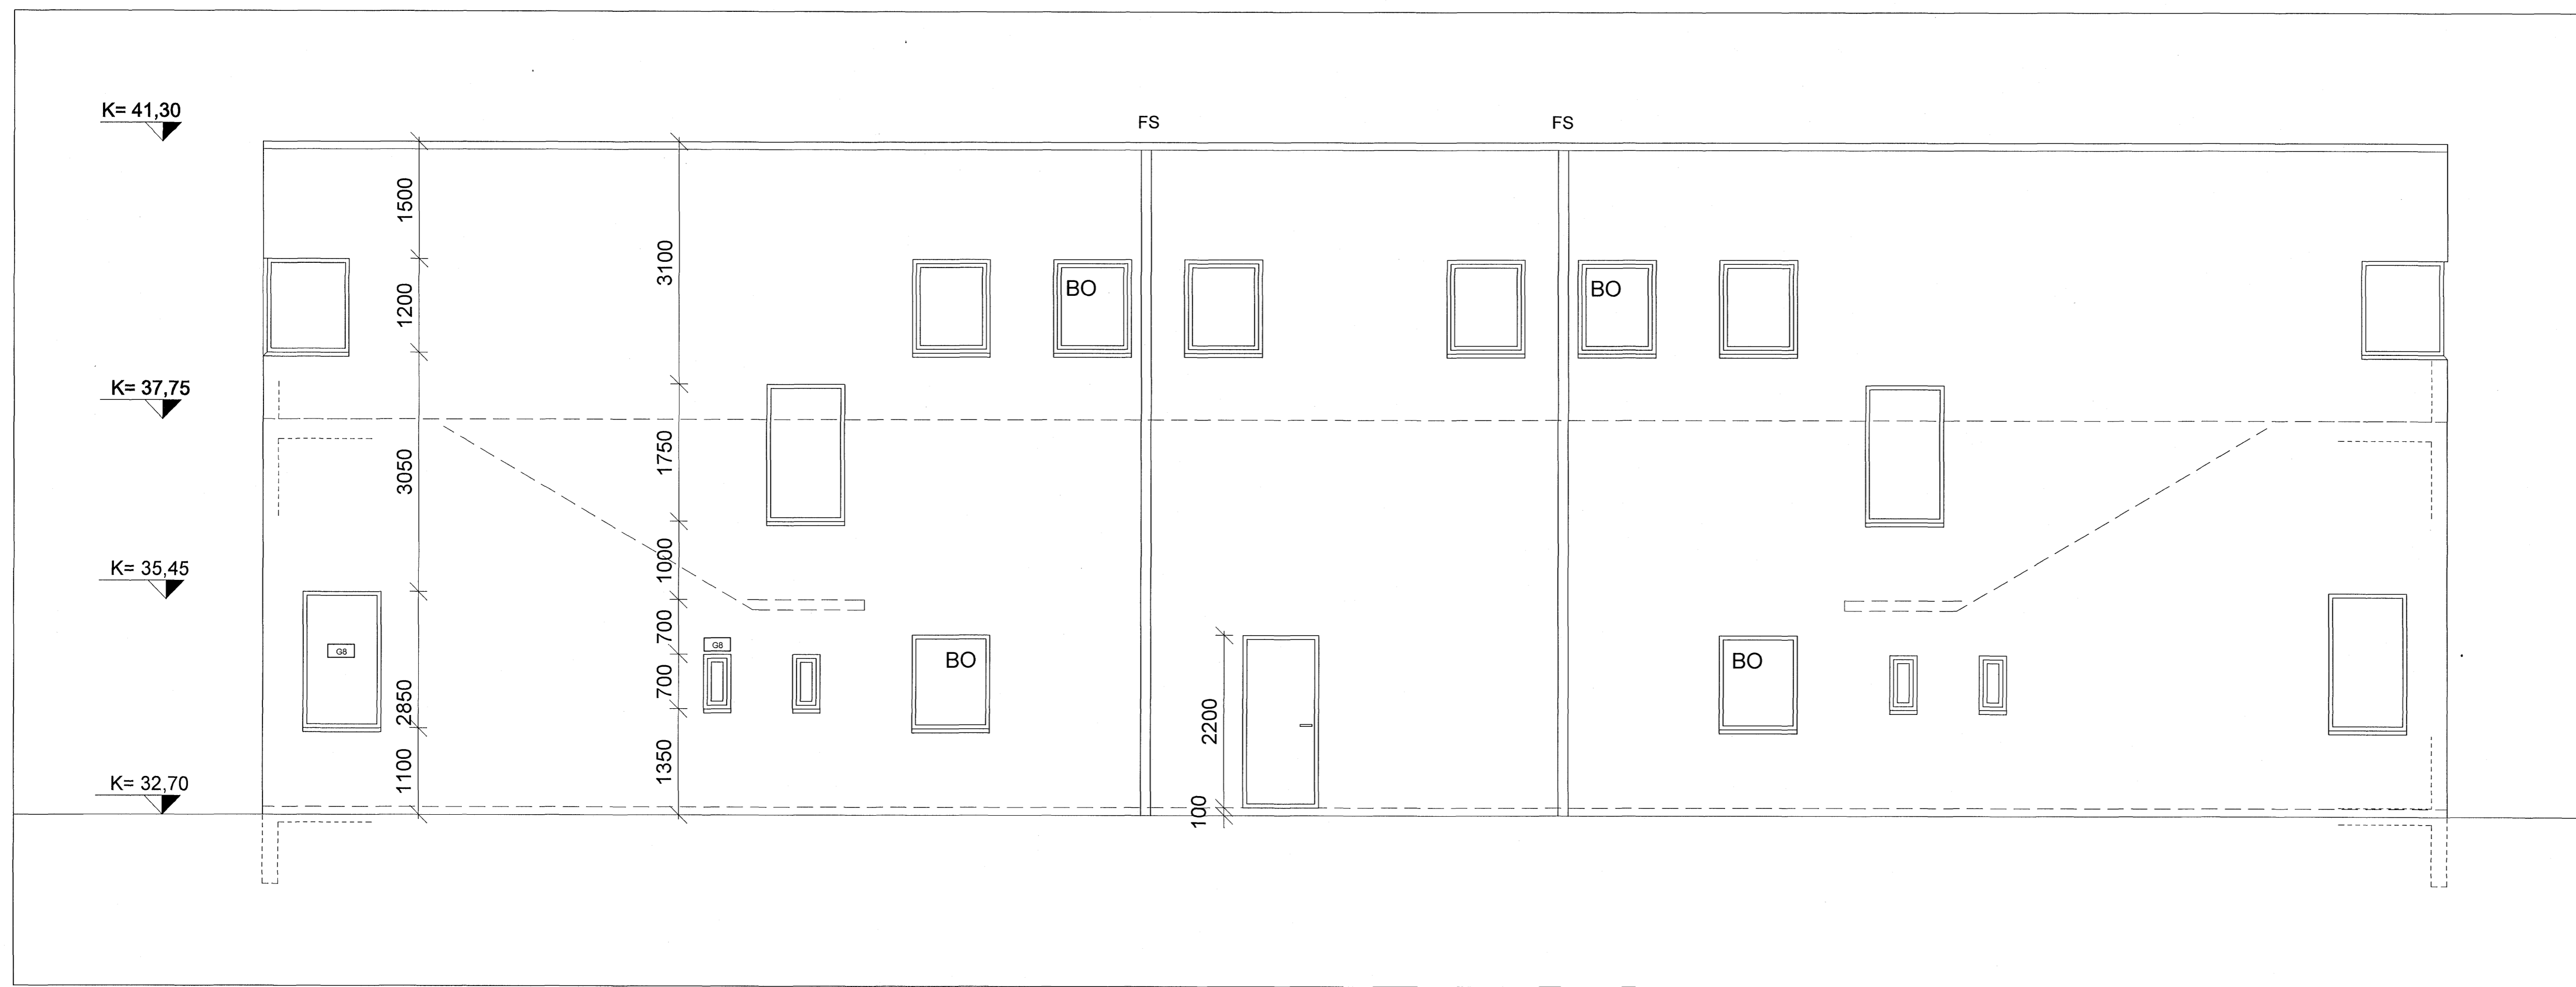

VERKKAUPI : M 16 ehf. KÍ : 550507-1290

ÁLFHELLA 13,
 221 HAFNARFIRÐI.

ÚTLIT

VERK: ALFH 0754
 KVARÐI: 1:100 TEIKNAD: KSK
 DAGS: 20.02.2008 SKRÁ:

ÚTI INNI

ARKITEKTAR

HINGHOLTSSTRÆTI 27 101 REYKJAVÍK
 Símar 5527660 & 5527660 FAX 5527661
 Netfang u@u.is
 VEFANG http://www.u.is
 BALDUR Ó. SVAVARSSON ARKITEKTAR FAI
 120357-5149
 JÓN ÞÓR ÞORVALDSSON ARKITEKTAR FAI
 021266-7579

TEKNIINGANR: **A-0207** BREYTING: