
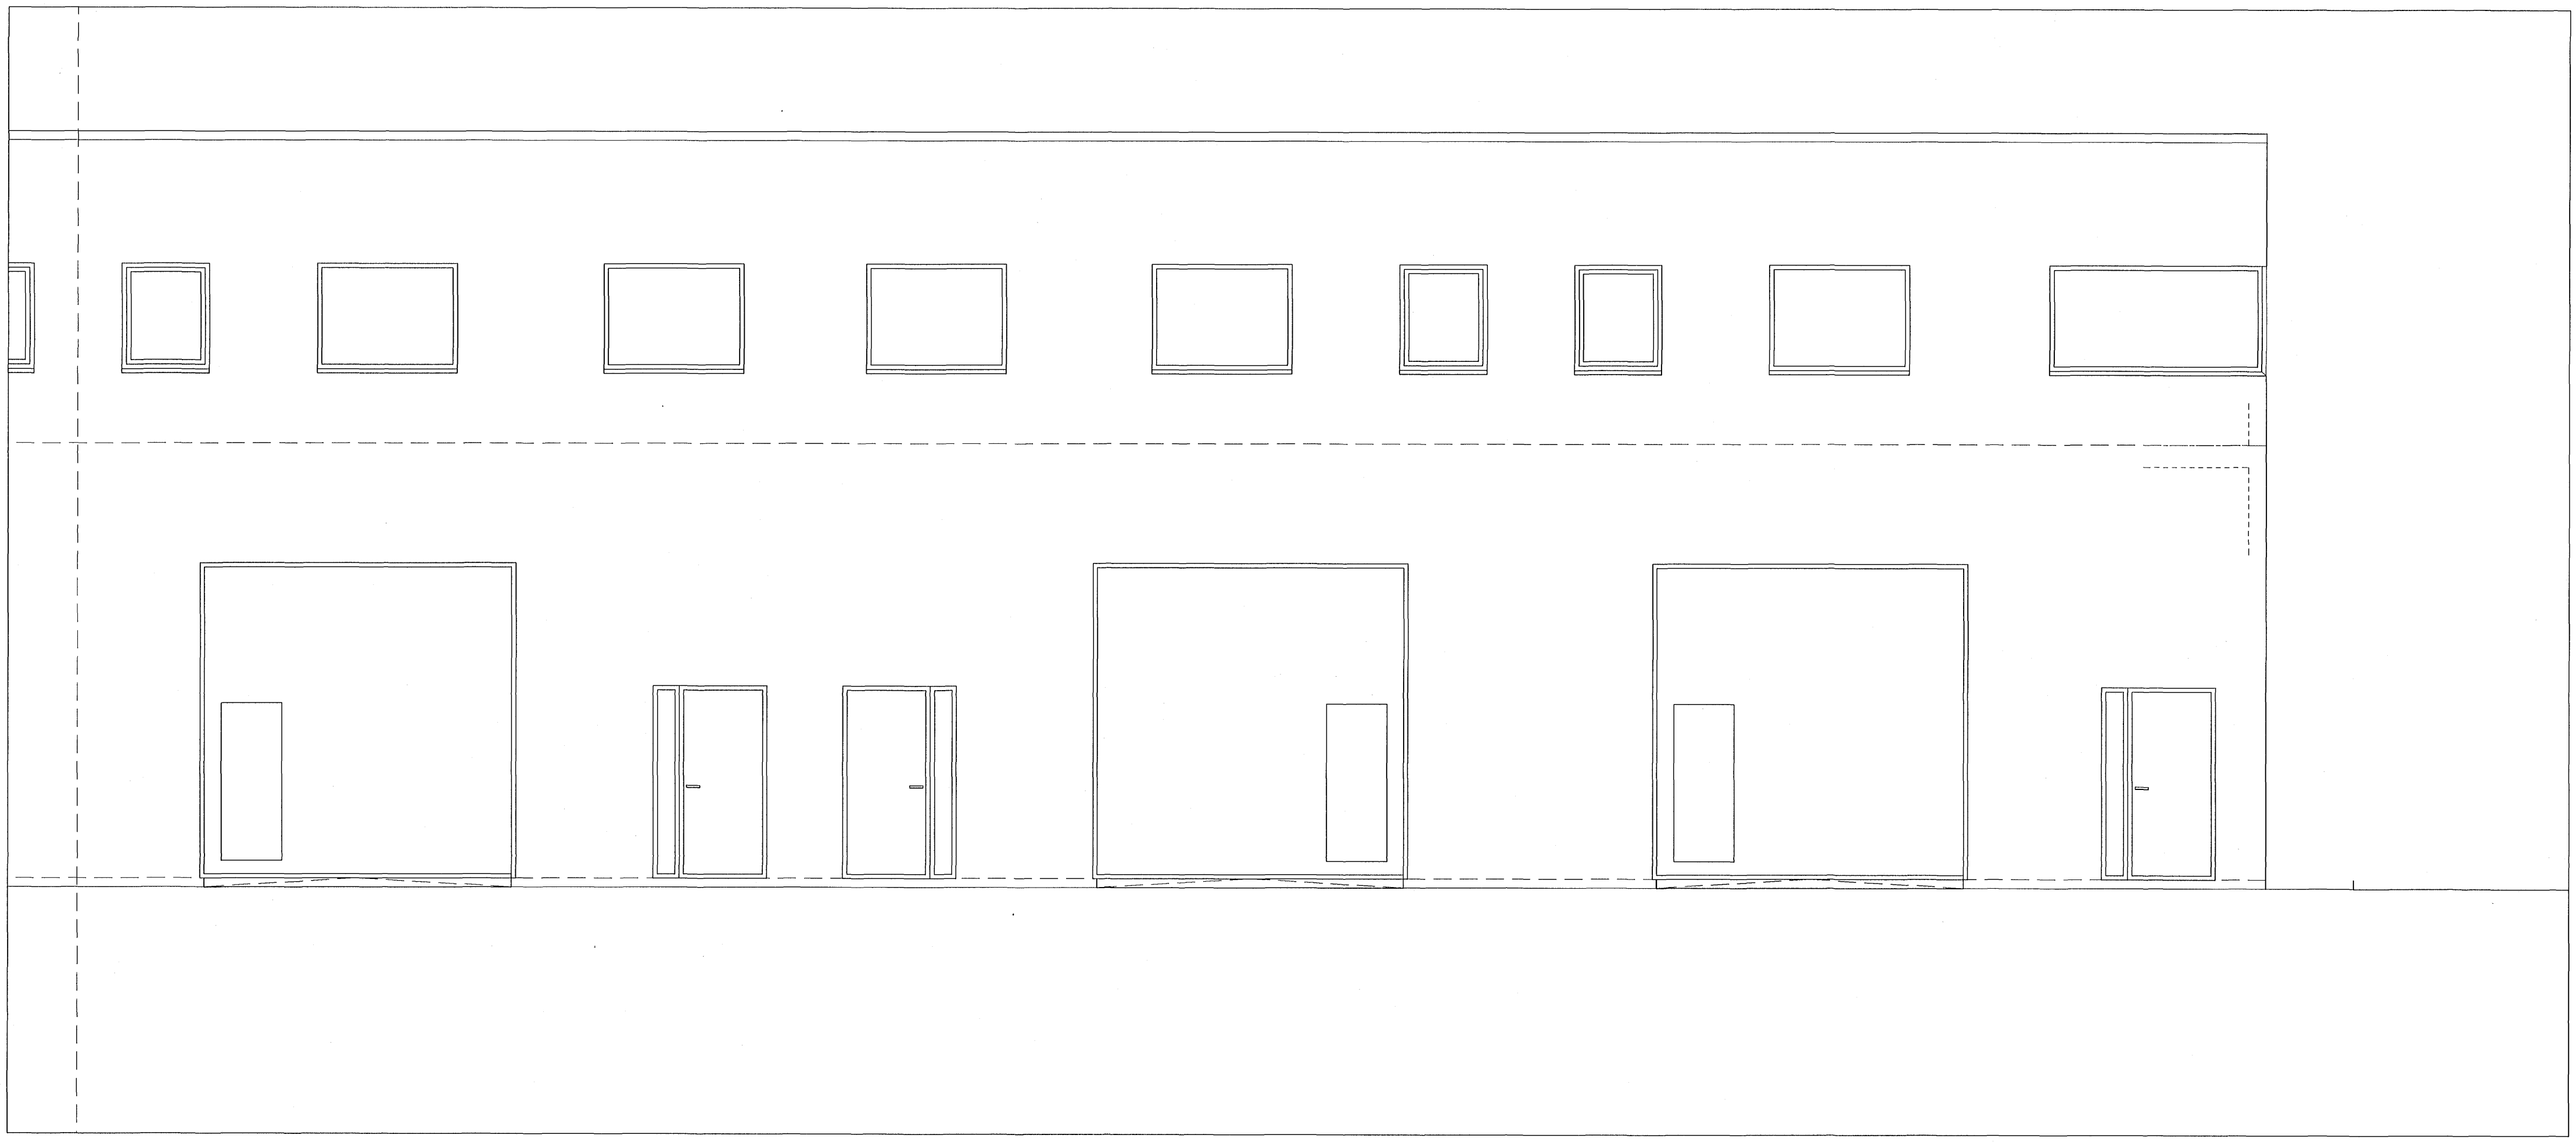


Samþykkt þann
29 FEB. 2008
Byggingarfulltrúinn í Hafnarfirði
F.h. Hrólfur S. Gunnlaugsson

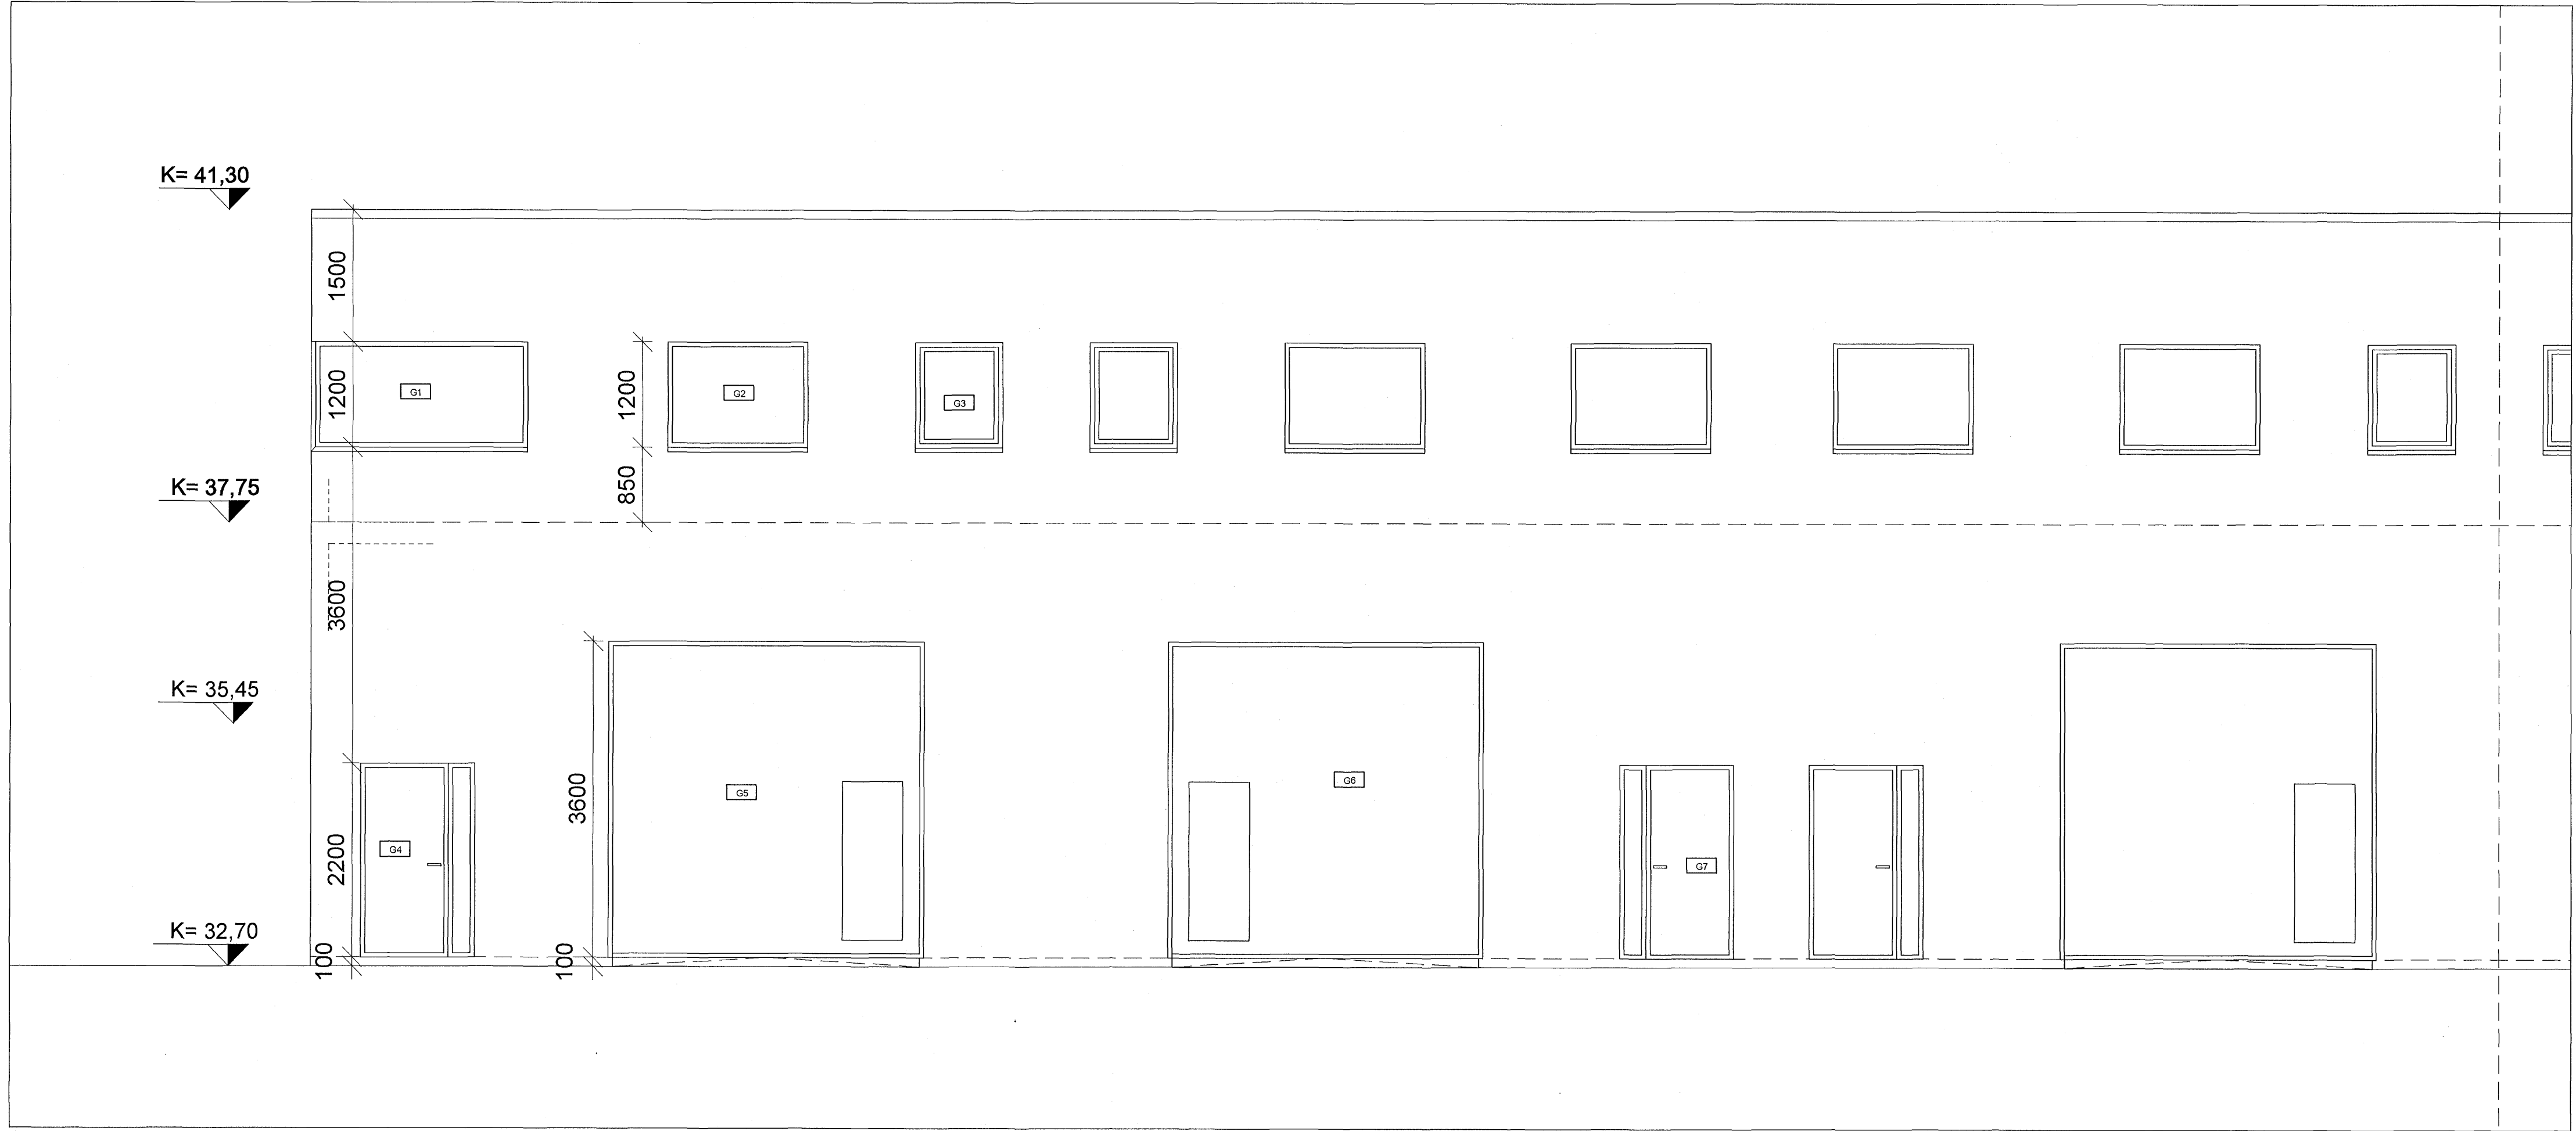

VERKKAUPI: M 16 ehf. Kf: 550507-1290

ÁLFHELLA 13,
221 HAFNARFIRÐI.

ÚTLIT

VERK: ALFH 0754
KVARÐI: 1:100 TEIKNAD: KSK
DAGS: 20.02.2008 SKRÁ:

ÚTI INNI

ARKITEKTAR

ÞINGHOLTSTRÆTI 27 101 REYKJAVÍK
SÍMAR 5527060 & 5627060 FAX 5627061
NETFANG ul@ul.is
VEFFANG http://www.ul.is
BALDUR Ó. SVAVARSSON ARKITEKTAR FAI
120357-5149
JÓN ÞÓR ÞÓRVALDSSON ARKITEKTAR FAI
021256-7579
TEIKNINGANR: **A-0206** BREYTING: