


SNID A-A

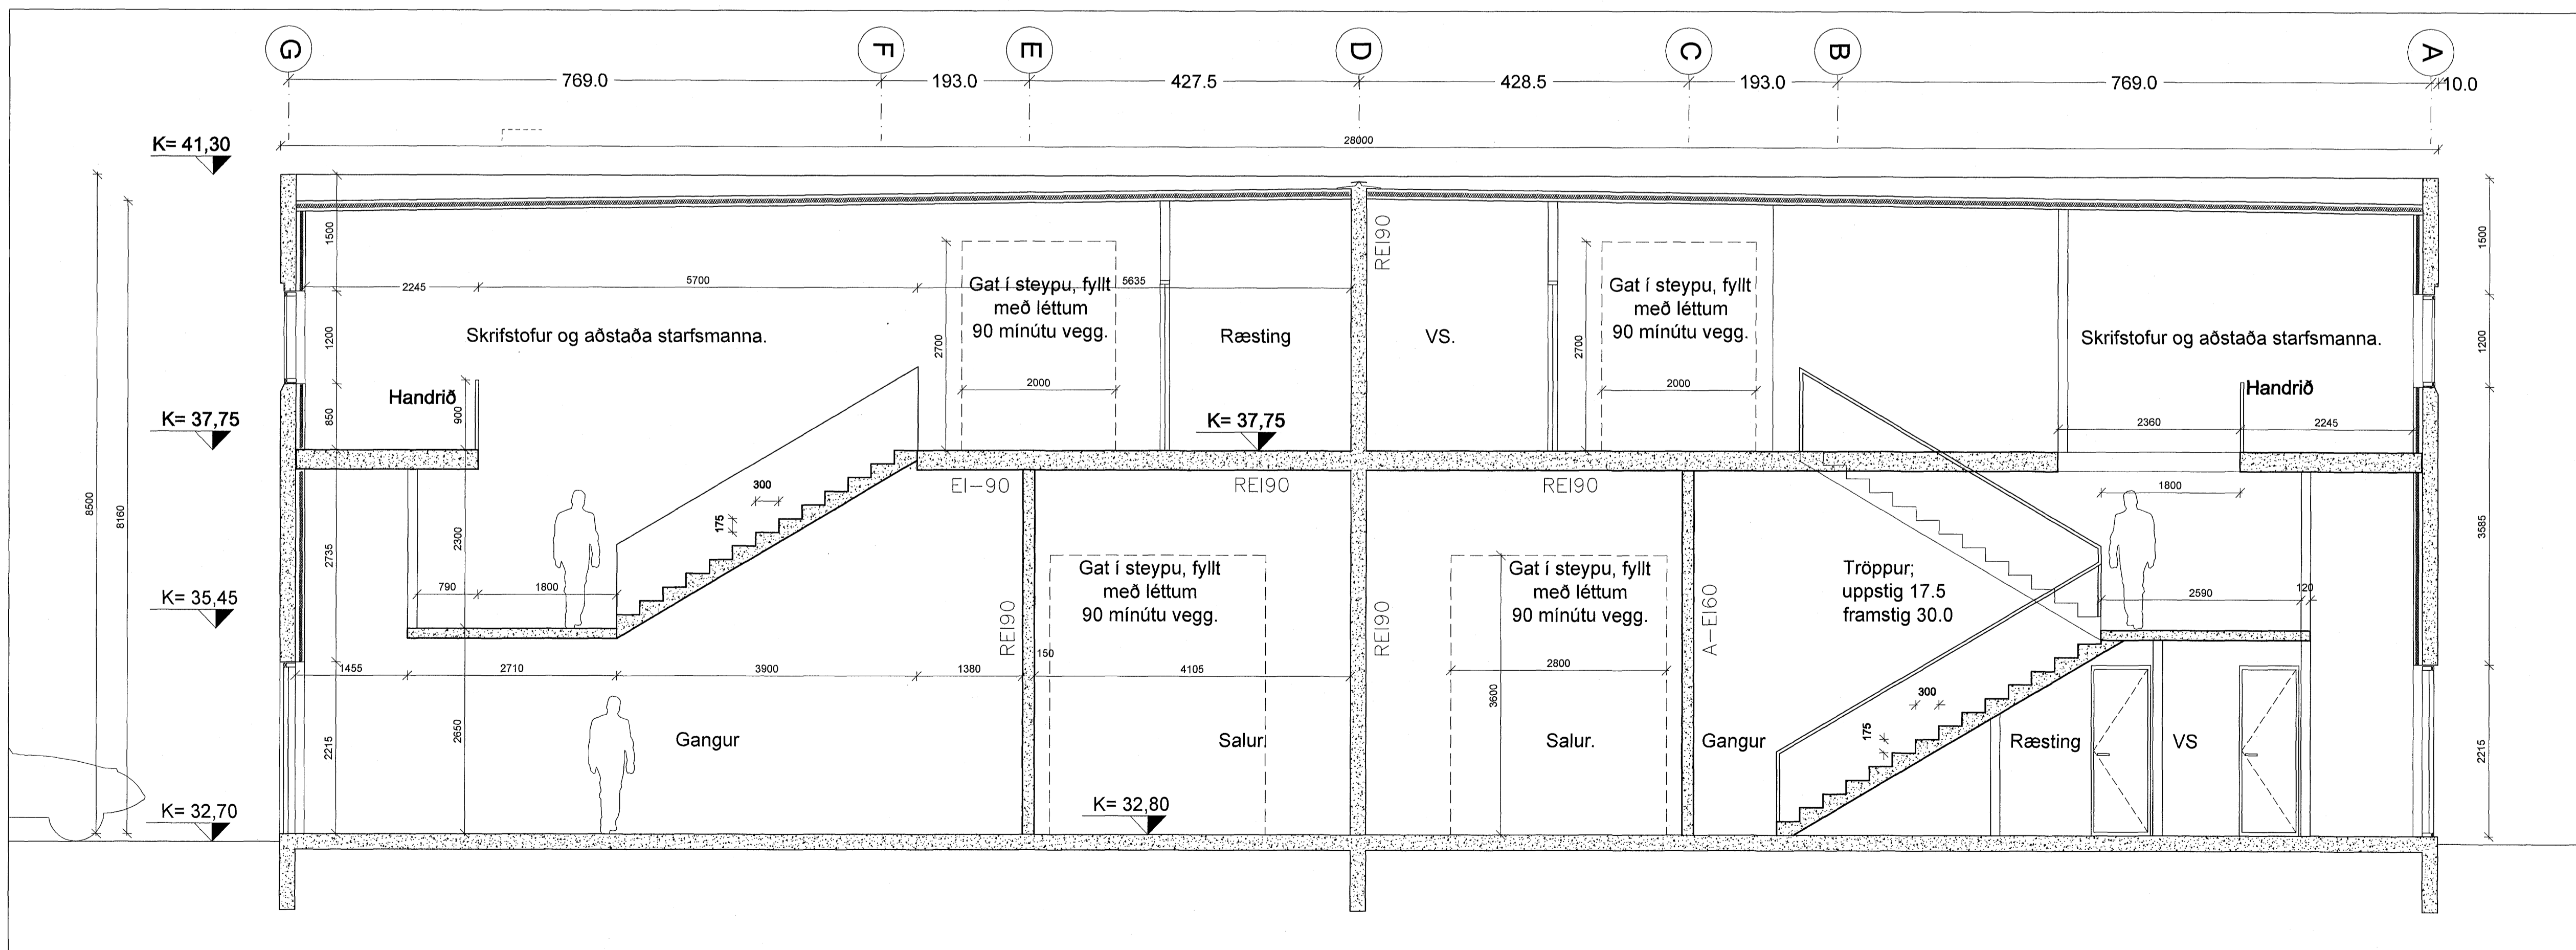

SNID B-B

VERKKAUPI: M 16 ehf. Kt: 550507-1290

ÁLFHELLA 13,
221 HAFNARFIRÐI.

SNID

A-A / B-B

VERK: ALFH 0754

KVARÐI: 1:50 TEIKNAD: KSK

DAGS: 22.02.2008 SKRÁ:

ÚTI INNI

ARKITEKTAR

ÞINGHOLTSTRÆTI 27
SÍMAR 5527600 & 5527600
NETFANG: ul@uti.is
VEFFANG: http://www.uti.is

101 REYKJAVÍK
FAX 5527601

BALDUR Ó. SVAVARSSON ARKITEKTAR FAI

JÓN ÞÓR ÞORVALDSSON ARKITEKTAR FAI

120357-5149 021256-7579

TEIKNINGANR: **A-204**

BREYTING: