


SNID 1-1 1:20

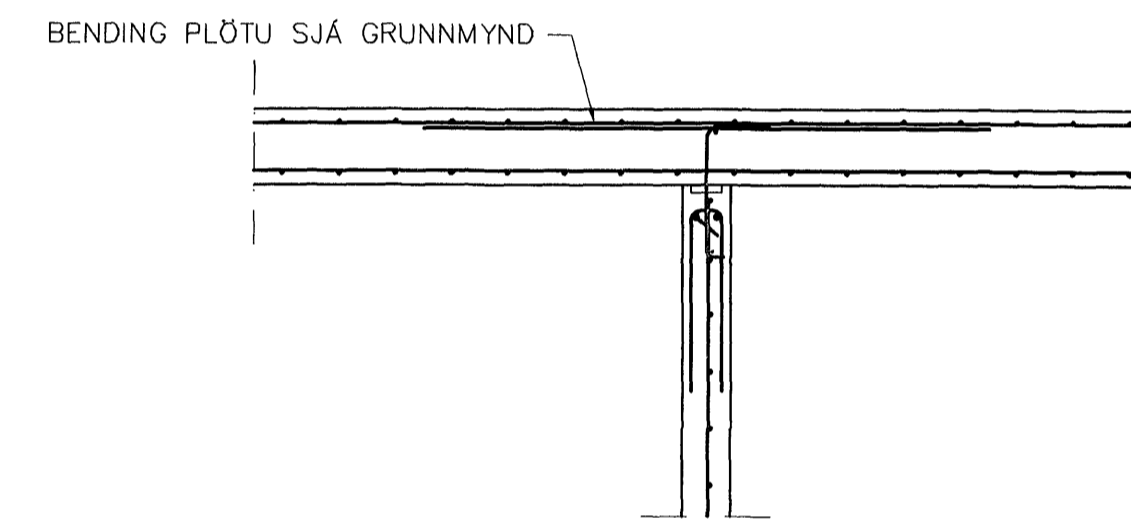

SNID 2-2 1:20

VEGGIR
 EININGAR FRÁ LOFTORKU.
 BURÐARKERFI SAMKV. SÉRTEIKN. FRAMLEIÐANDA
 EININGANA

Br.	Dags.	Eðli breytinga	Sign
HNOÐRAVELLIR 18 HAFNARFIRÐI BENDING PLÖTU--SNID			
MKV. 1:50 1:20			
DAGS. FEB. 2008			
VERK NR. 2803			
TEIKN. NR. 1-02			
HANNAD SIG. ÞORLEIFSS. KT. 241148-3009			
TEIKNAD			
YFIRFARIÐ			
TÆKNIPJÓNUSTA SIGURÐAR ÞORLEIFSSONAR ehf STRANDGÖTU 11 220 HAFNARFIRÐI Sími 555-4255 FAX 565-2875 E-mail tsth@simnet.is			

Handwritten signature