

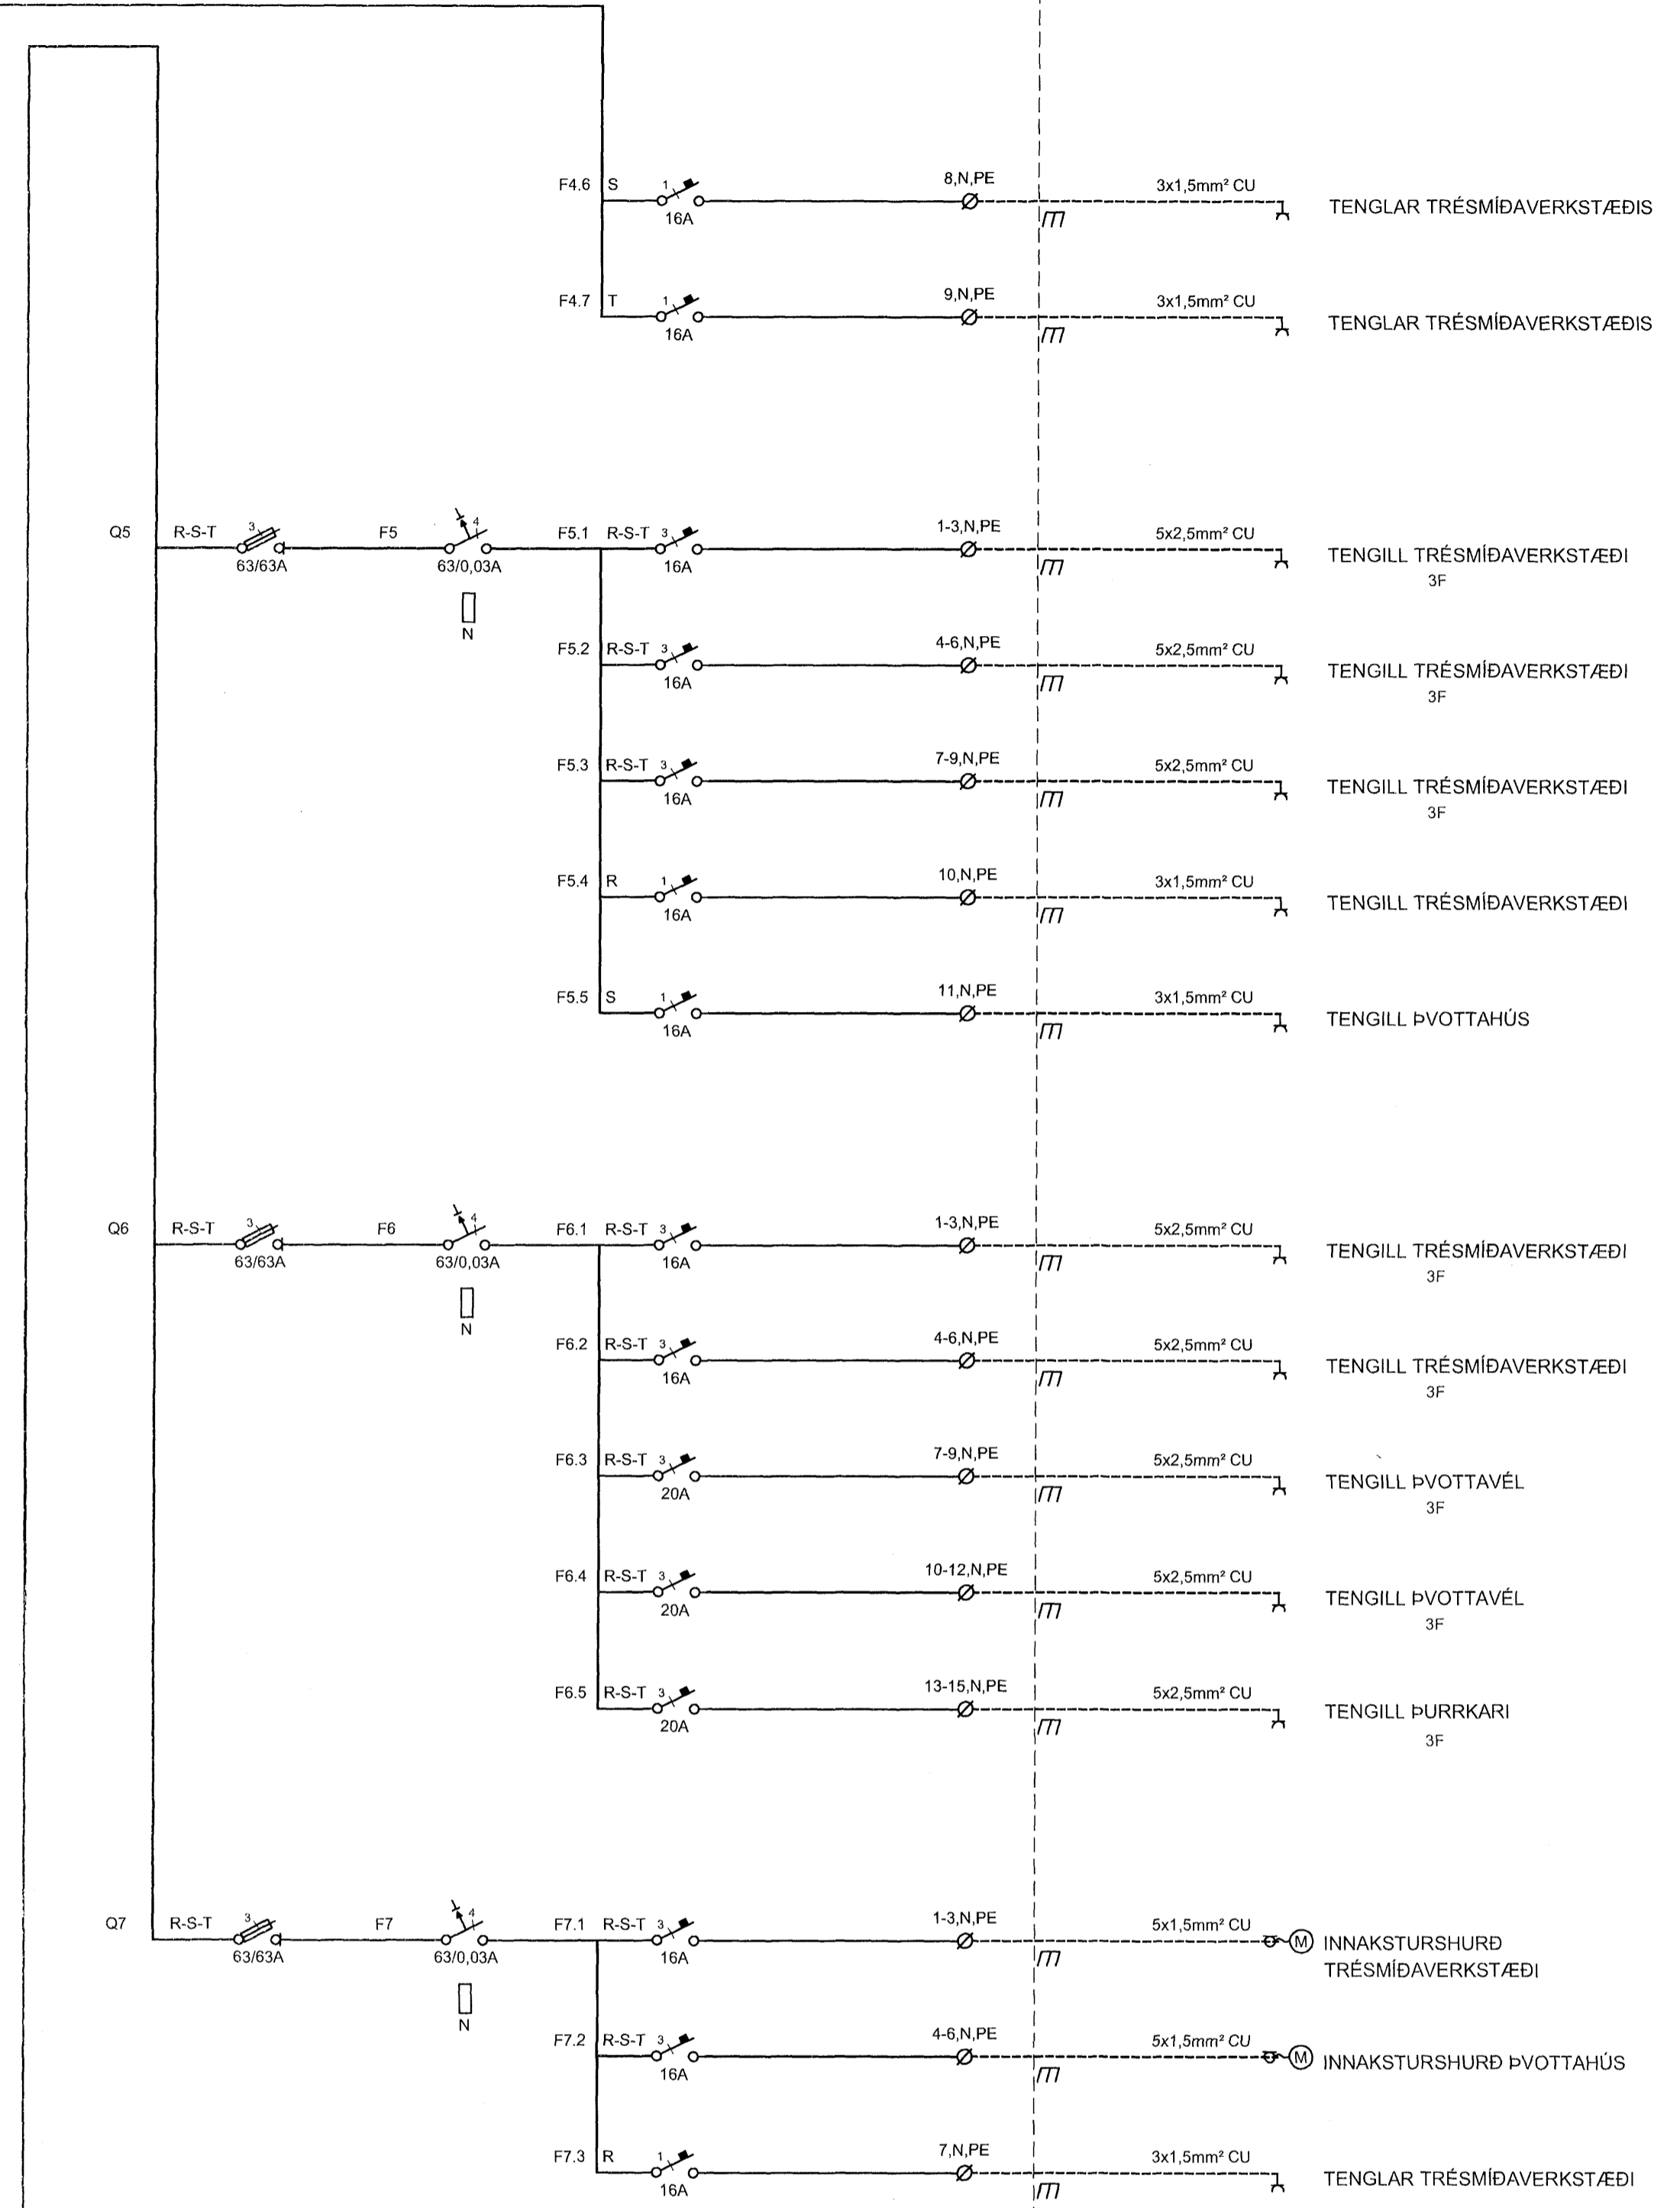


GREINATAFLA T1.6

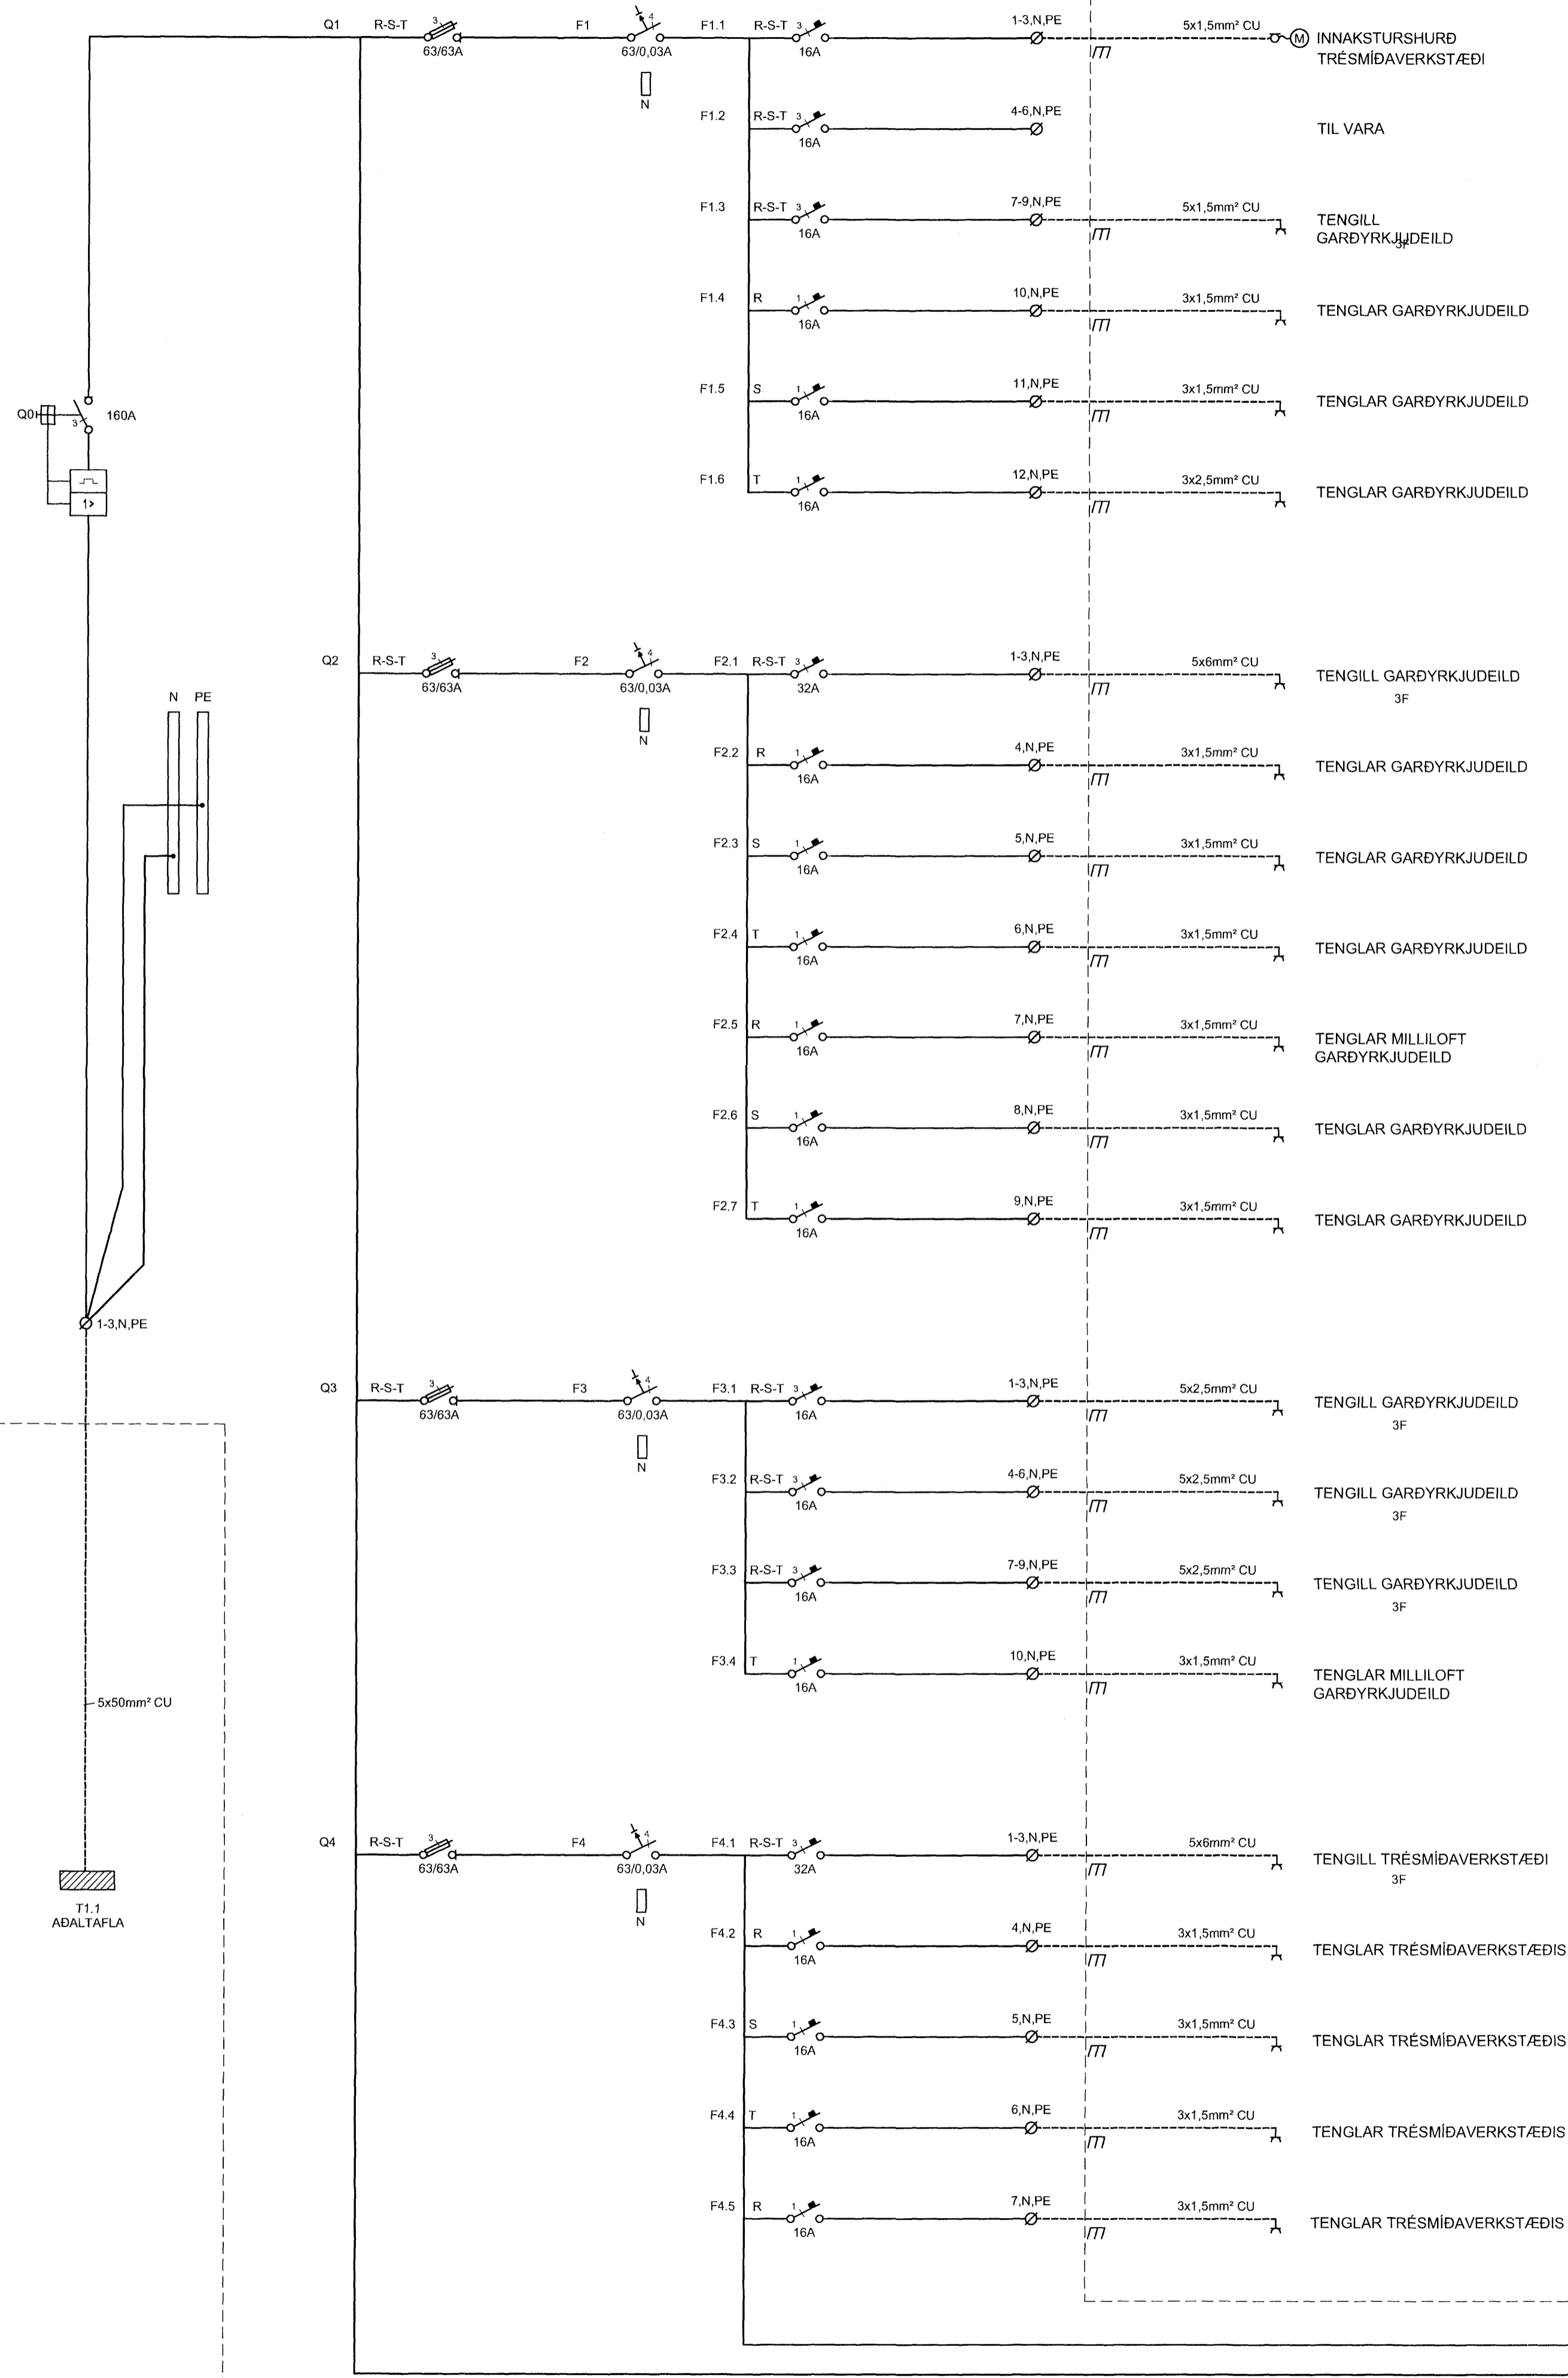

ÁRTUN SAMRÆMINGARHÖNNUBAR

BR. DAGS. BREYTING. REIKN. TEKN.

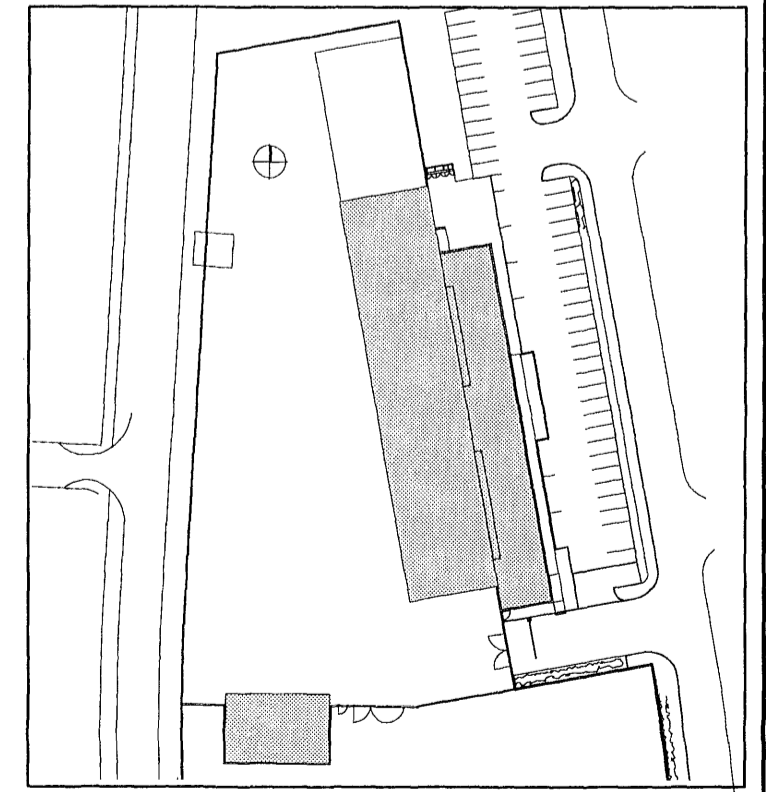

**BATTERIÐ**

VERK: 0651  
 MÖT: 27.5.08  
 SAMD: [Signature]  
 SKYRSLIC: [Signature]

**VSÓ RÁDGGJÖF**  
 BRIDGATUN 20, 105 REYKJAVÍK, Sími 565 8000, Símiþélf 565 8010, Netfang: vs@vs.is

FRAMKVÆMDASVIÐ HAFNARFJARDAR

RAFKERFI  
 EINLÍNUMYND  
 GREINATAFLA T1.6

HANNAÐTEKNI: JUMOG  
 YFRIRSEÐ: DA  
 SAMBÝGGJAF: Símon Umhverfisson  
 KT. [Signature] 110826-7769

KVARÐI: A1 / -  
 VERKNI: [Signature]  
 REYKJAVÍK 11.01.2008