

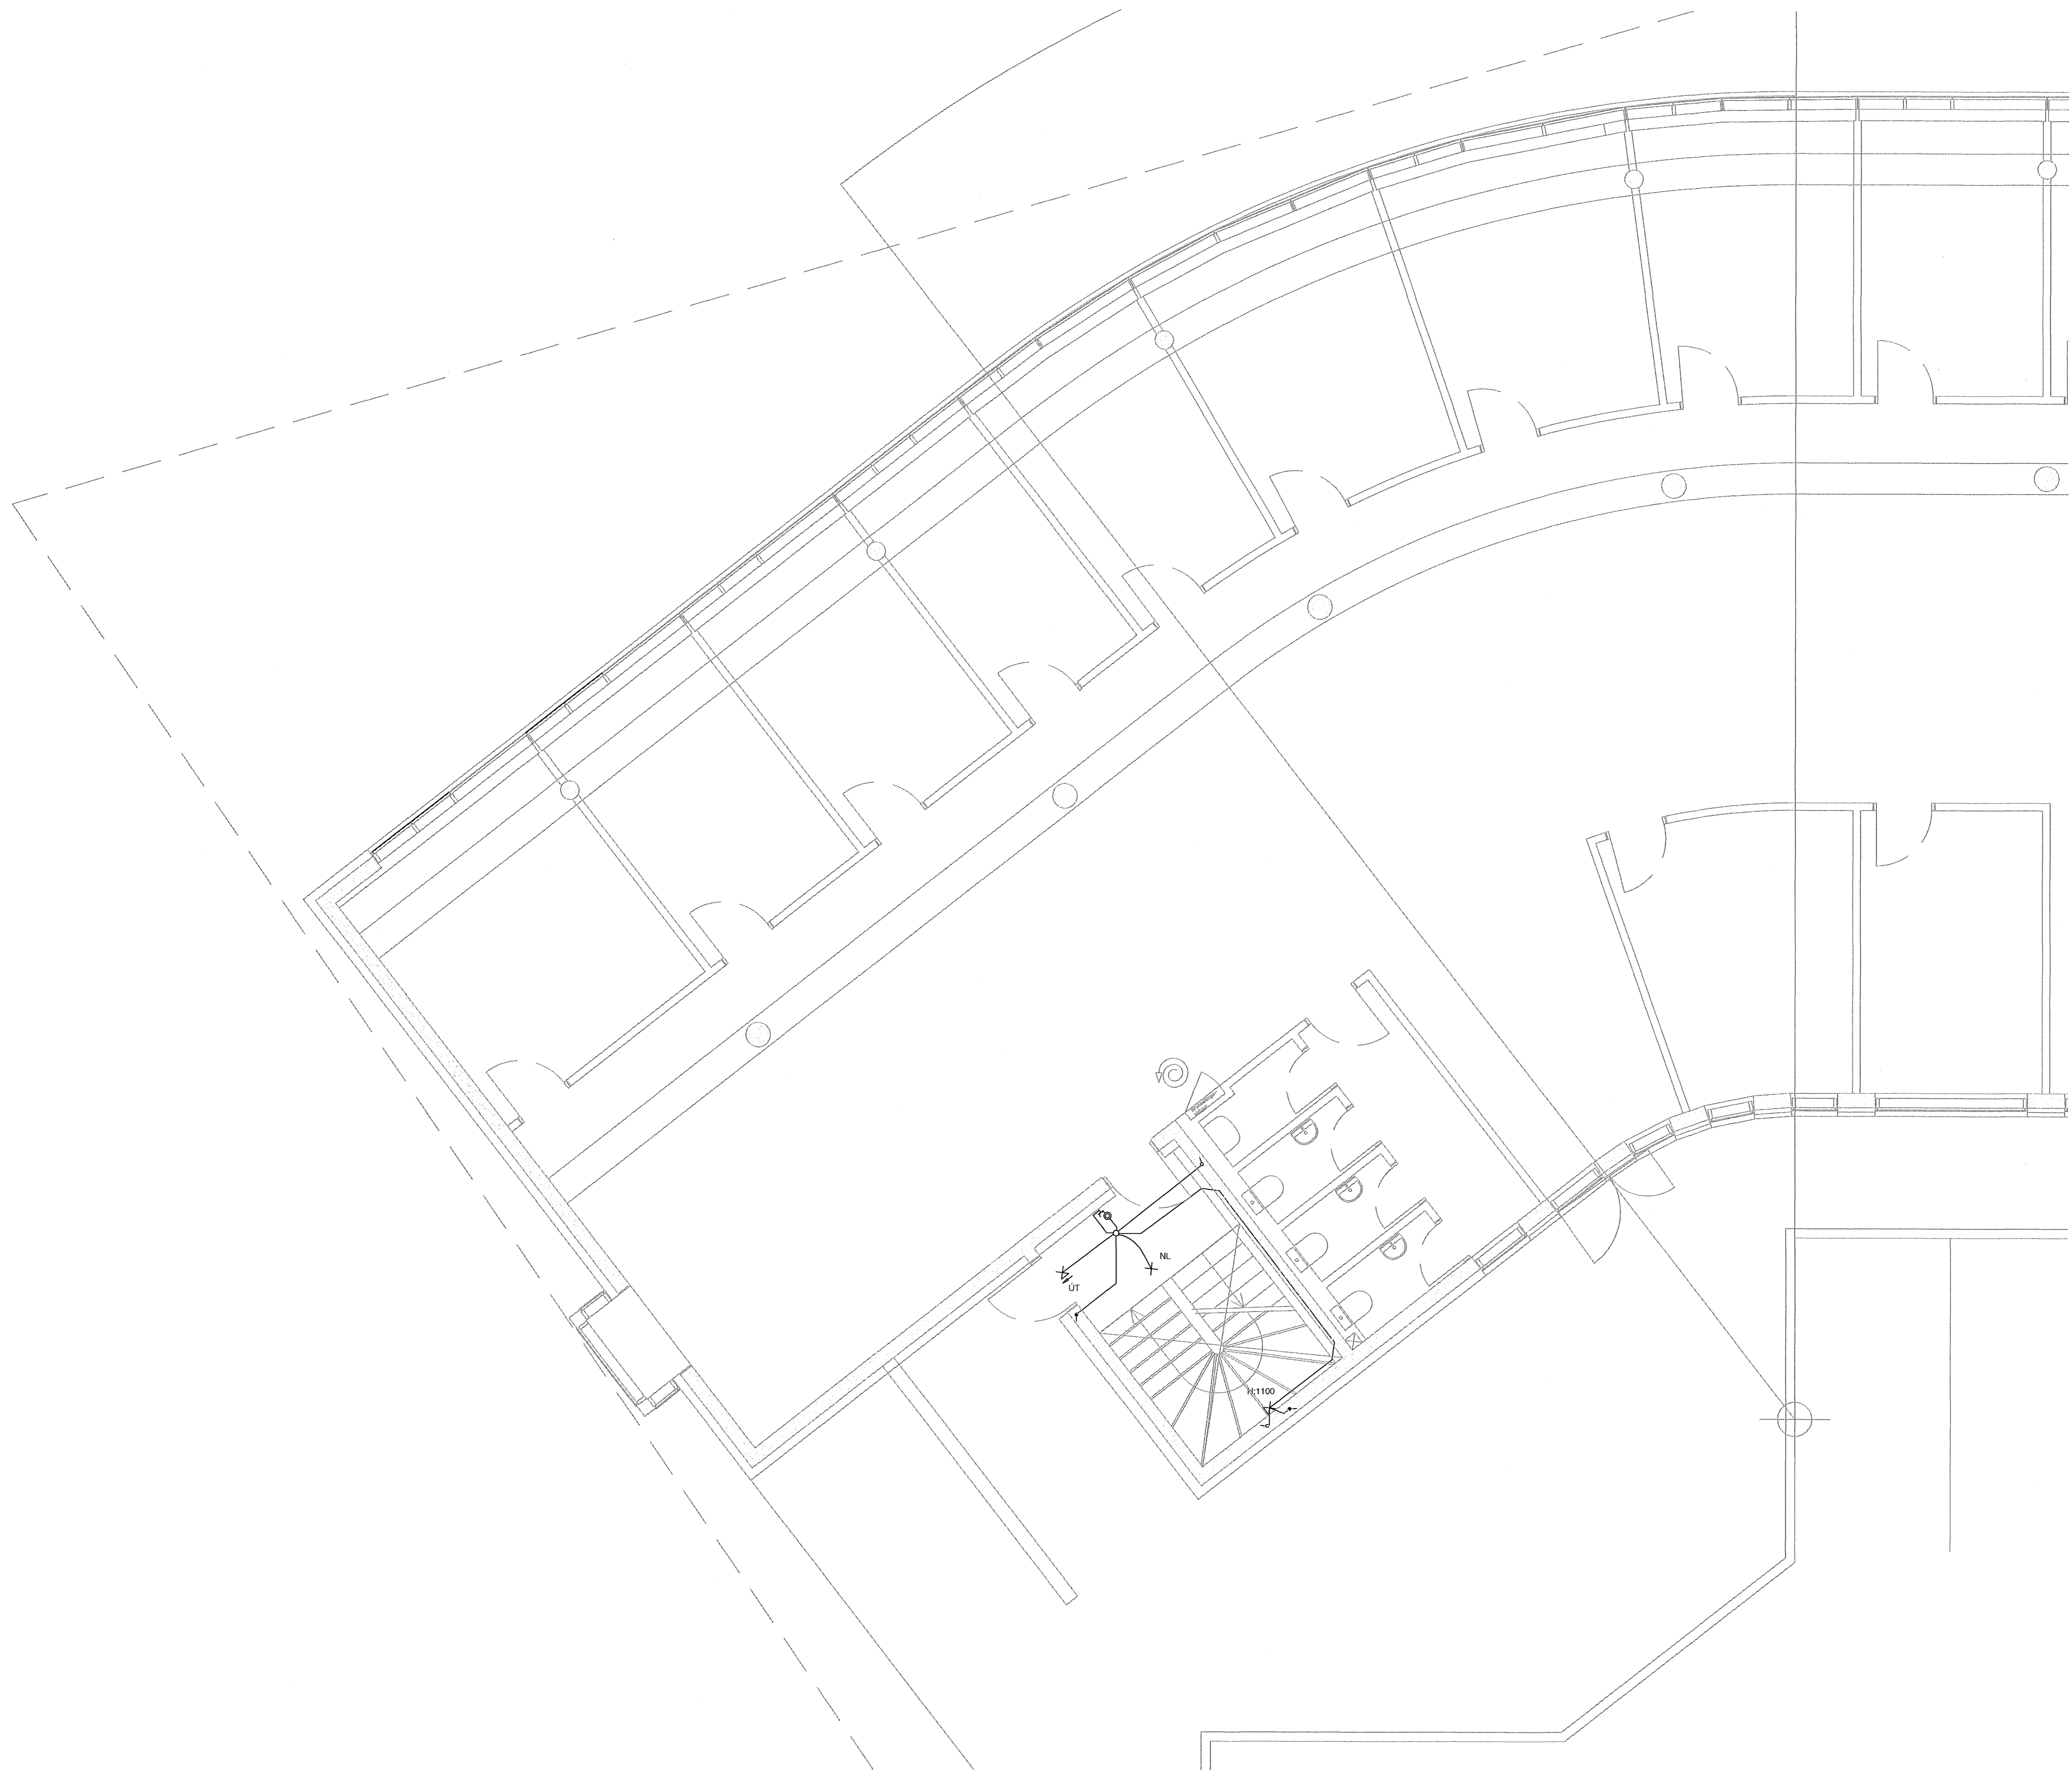


V:\2007\07244\07244-Dalshraun 3\Sheet\Pa07244-R1-1.hao.dwg

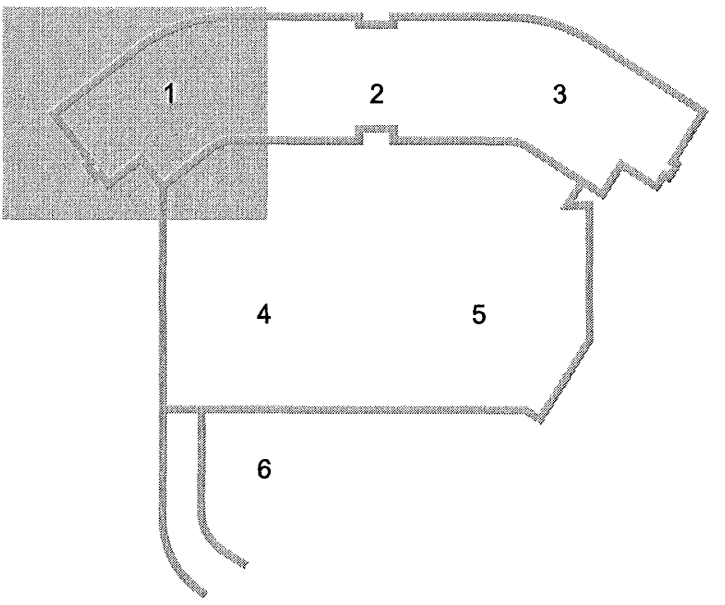

UTI **INNÍ**
 ARKITEKTAR
 Jón Þór Þorvaldsson A/ FSSA
 Kt. 021256 7579

DALSHRAUN 3

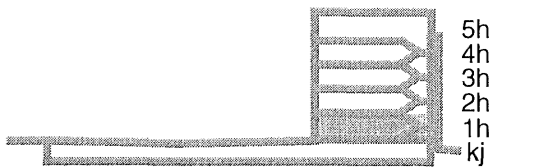

Útg. Dags. Skýring Hannad/Ylirfarid

VSB

VERKFRÆÐISTOFA

BÆJARHRAUN 20 • 220 HAFNARFJÖRÐUR • KENNIT. 710796-2899
 vsb@vsb.is • Sími 585 8600 • Fax 585 8610 • www.vsb.is

Áritun sérhönnuðar
 Örn Guðmundsson
 Kt: 220961 2739 • om@vsb.is

Verkheli
DALSHRAUN 3
HAFNARFIRÐI

Verkhili
 Rafkerfi
 Lágspenna 1.hæð
 Grunnmynd 1

Hannad	Teiknad	Yfirfarid	BSG	Kvarði	Síða
VD	VD	VD	BSG	1:50	/A1
Dags.	Verkefni	Teikning	Útgáfa		
13.05.2008	07244	R1 011	-		