



Samþykkt þann  
 09 JUNI 2008  
 Byggingarfulltrúinn í Hafnarfóli  
 F.h. Hrólfur S. Gunnlaugsson

# Grunnmynd 2H

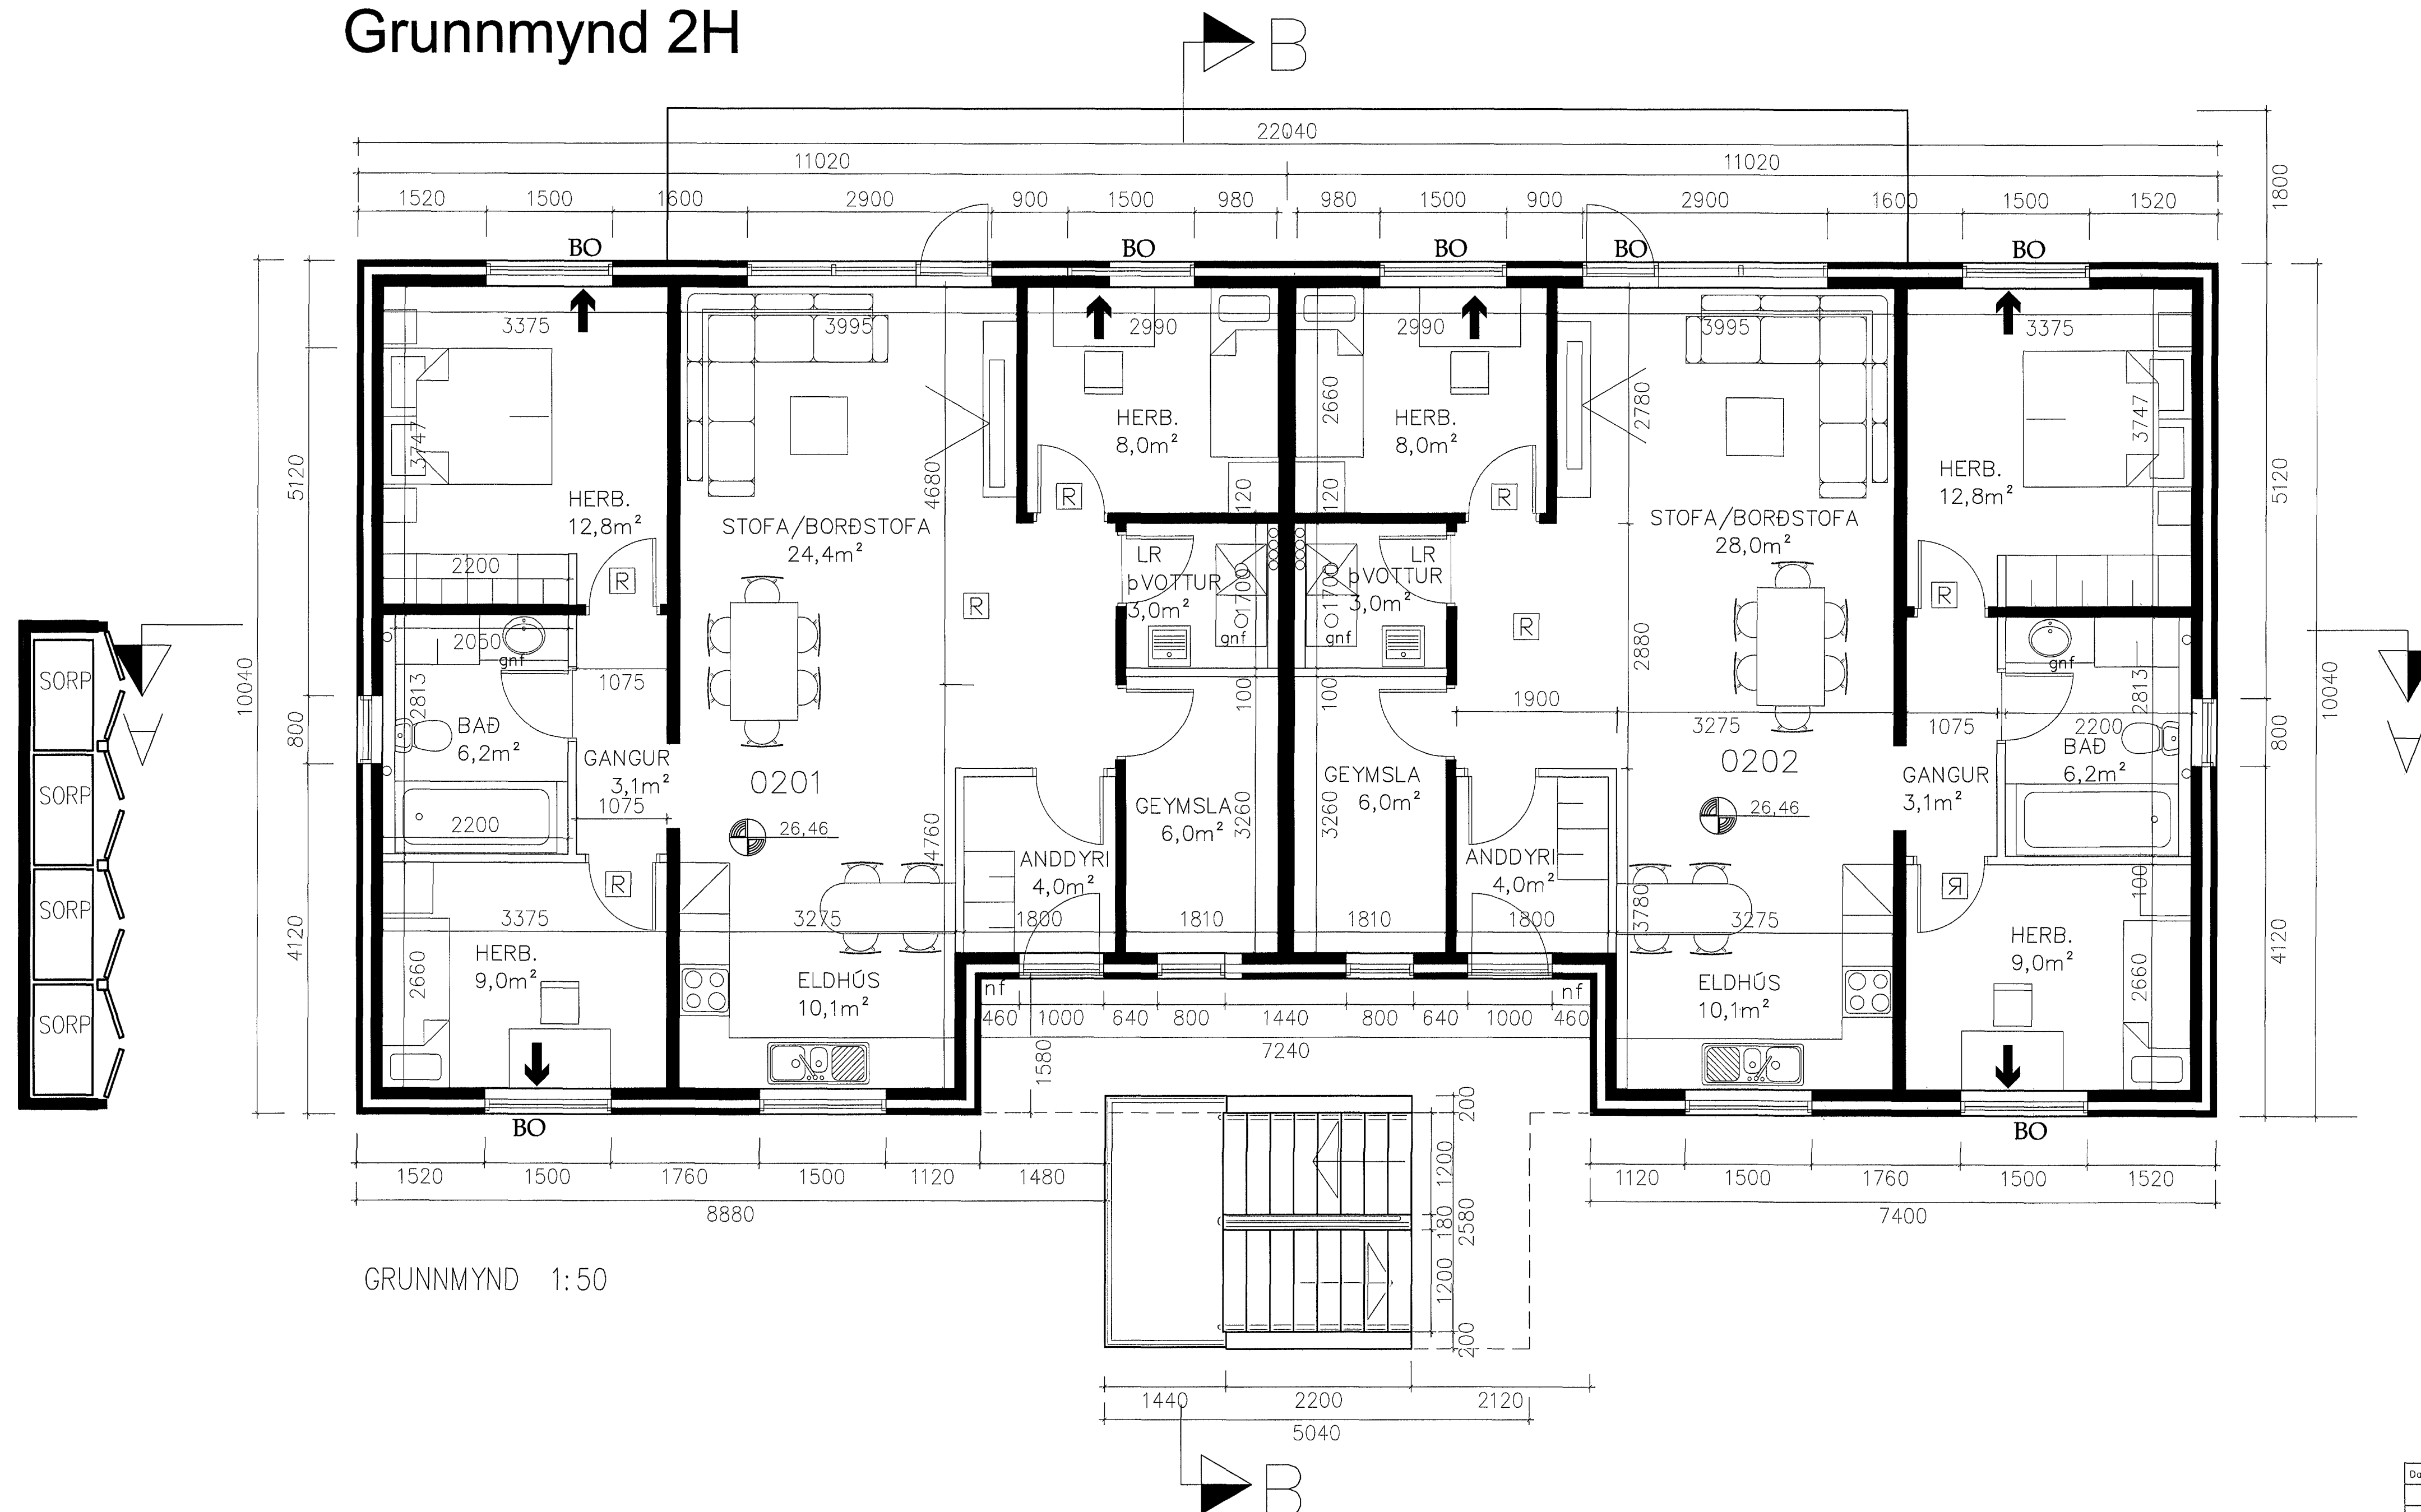

GRUNNMYND 1:50

Dags.	Breytingar	Nr.	Nefn
 <b>meter Verkfræðistofa ehf</b> Síðumúli 1, 108 Reykjavík			
<small>Sími: 5678922, Fax: 8940059          meter@meter.is, www.meter.is</small>		<small>ARITUN SAMRÆMINGARHÖNDUNAR:          Friðrik Ólafsson 2303592459</small>	
Dreikavellir 34, 221 Hafnarfjörður			
GRUNNMYND 2.HÆÐ			
TOLVUSKRA	HAHNAD	TEIGNAD	OTGAFA
297-SER-DREKAVELLIR 34	FO	FO	01
SAMÞYKKT	TEIKNING NR.	MKV.	BLAD NR.
Friðrik Ólafsson 2303592459	297-S2	1:50	S-02