



Samþykkt þann
13 Júlí 2008
Byggingarfulltrúinn í Hafnarfirði,
Þ. Hrólfur S. Gunnlaugsson

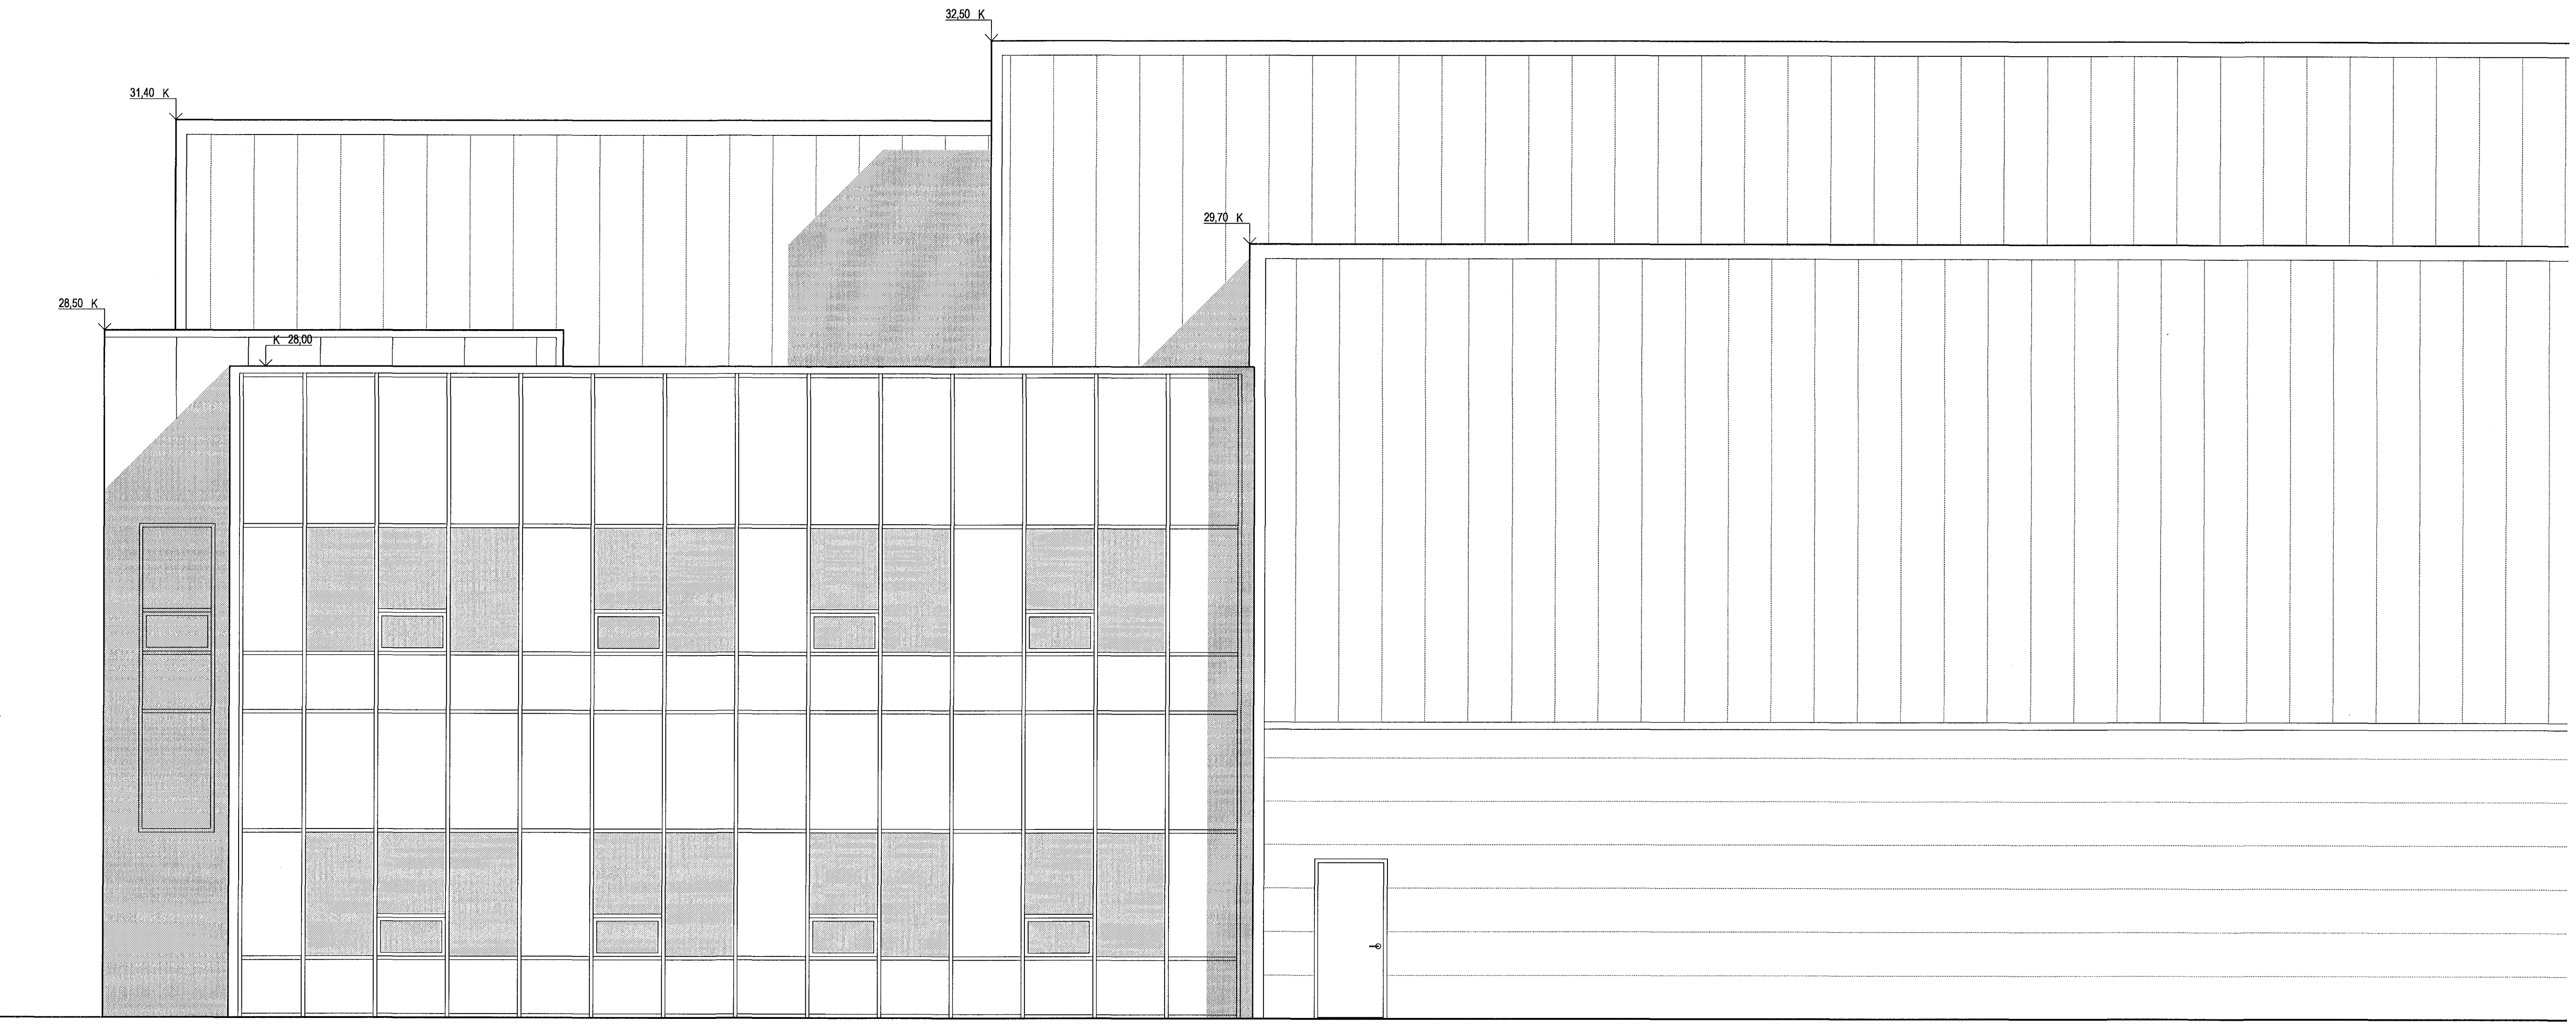


1
-
ÚTLIT 1:50
ÚTLIT VESTUR (hluti)

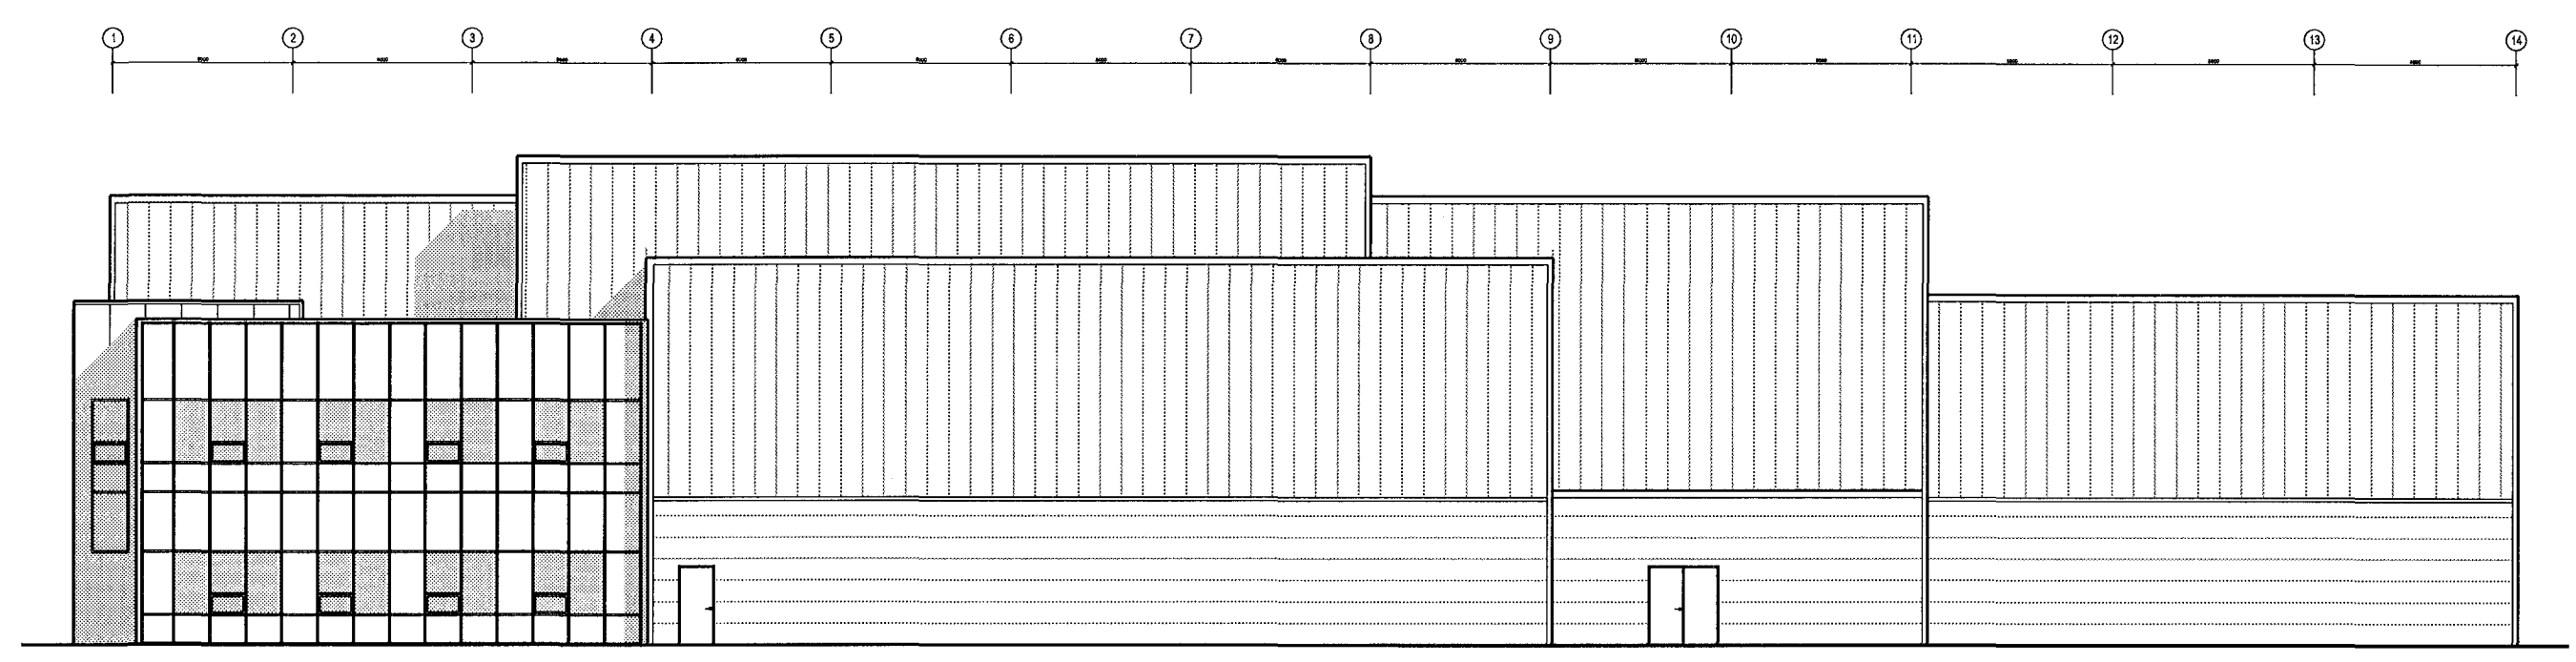

2
-
ÚTLIT 1:200
ÚTLIT VESTUR (heild)

ÚTGAFA | TEIKNAD | SAMÞYKKT | DAGS
BREYTINGAR

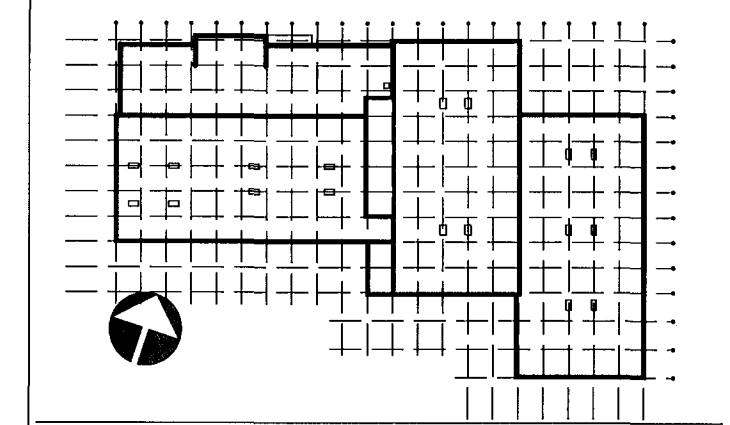

ASK Arkitektar
Geirgötu 9
101 Reykjavík
Sími 515 0300
Fak 515 0319
www.ask.is

Áritun aðalhönnuðar:
Hrólfur S. Gunnlaugsson

Hélt Már Halldórsson arkitekt FAJ, kt. 301255-7049



GJÁHELLA 4, HAFNARFIRÐI
HÉÐINN

HEITI TEIKNINGAR
VERKTEIKNINGAR
ÚTLIT VESTUR (hluti)

MKV. I AT 1:50
TEIKNAD HMH / ÖI
DAGS 28.03.2008
ÚTGAFA

VERK NR. 06124 NÚMÉR TEIKNINGAR 41-10