

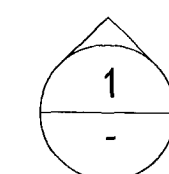
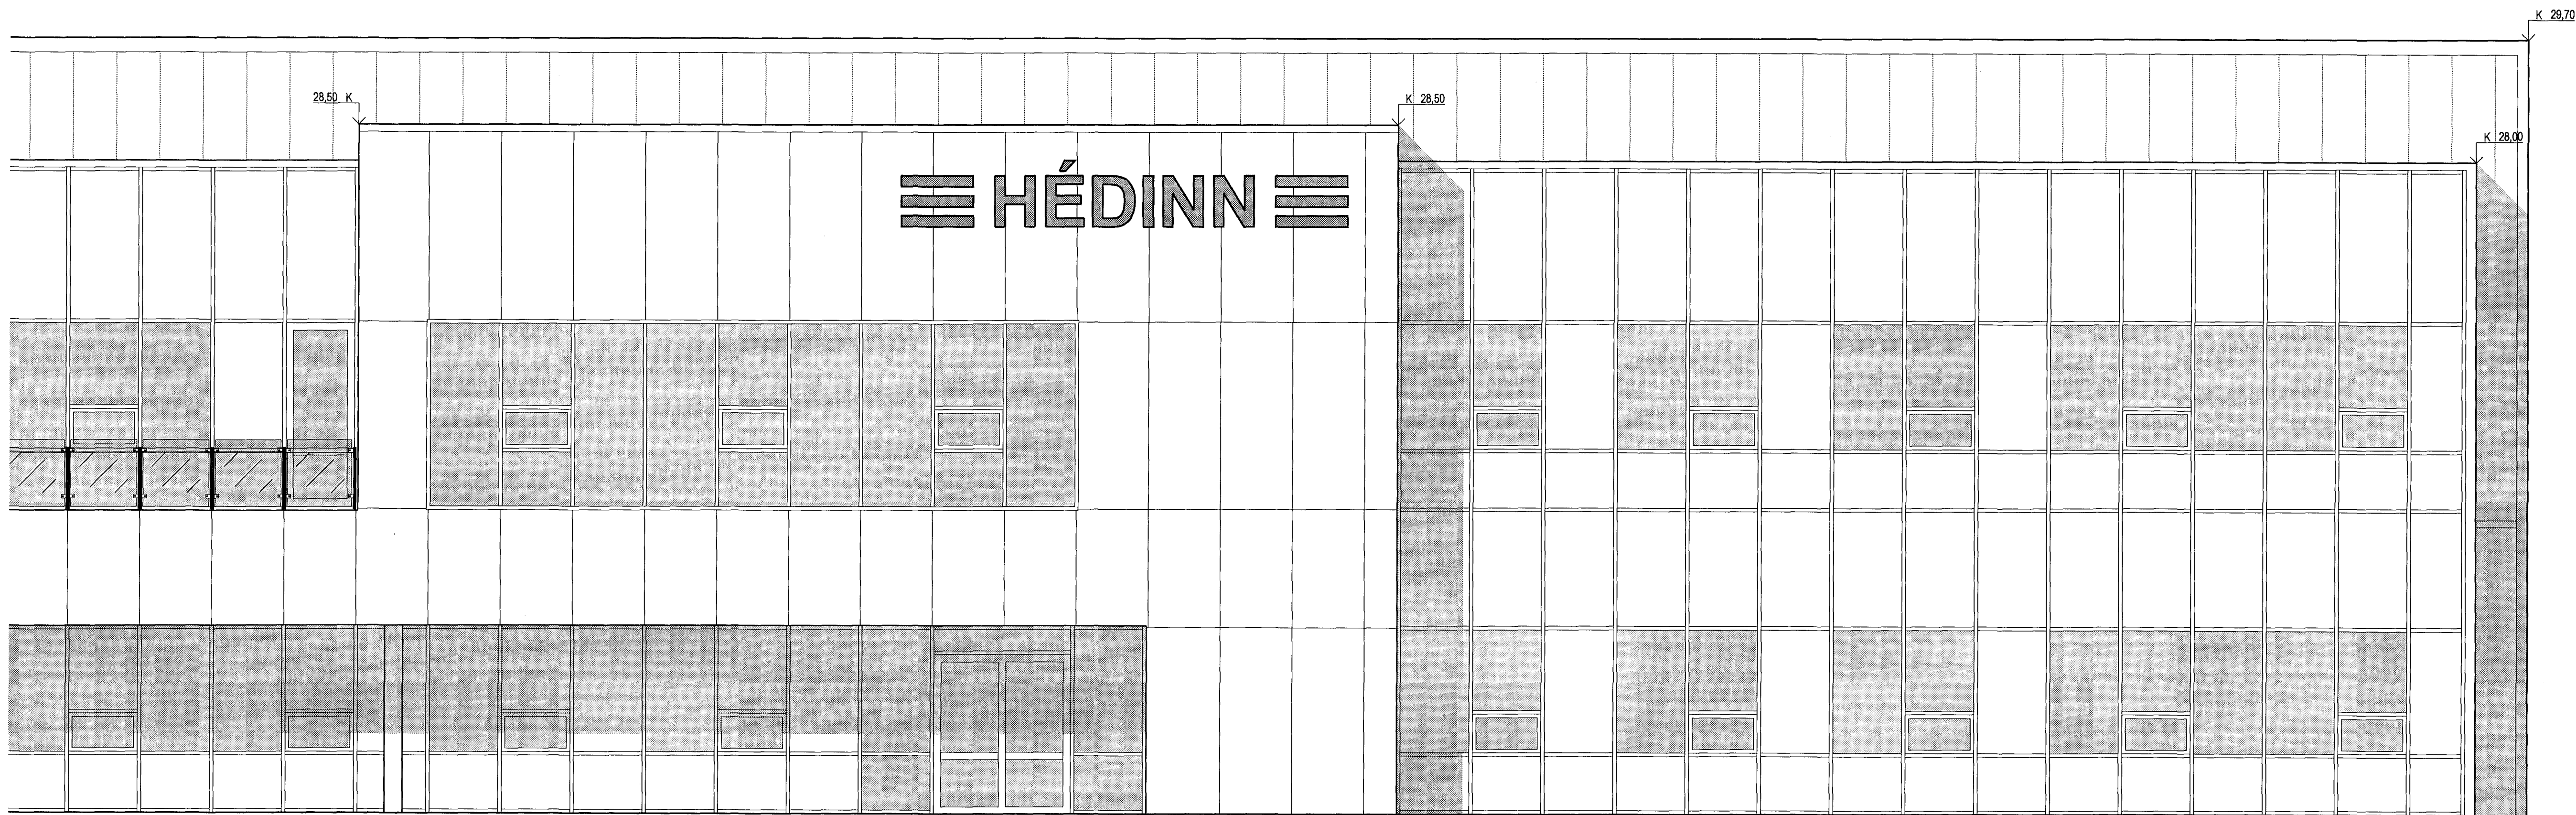


Samþykkt þann  
 13 JÚNÍ 2008  
 Bygginga- og húsnæðisráðgjafi / Hafnarfirði  
 F.h. Hröifur S. Gunnlaugsson

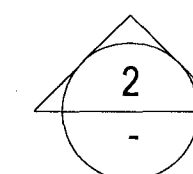


ÚTLIT 1:50  
 ÚTLIT NORDUR (hluti)

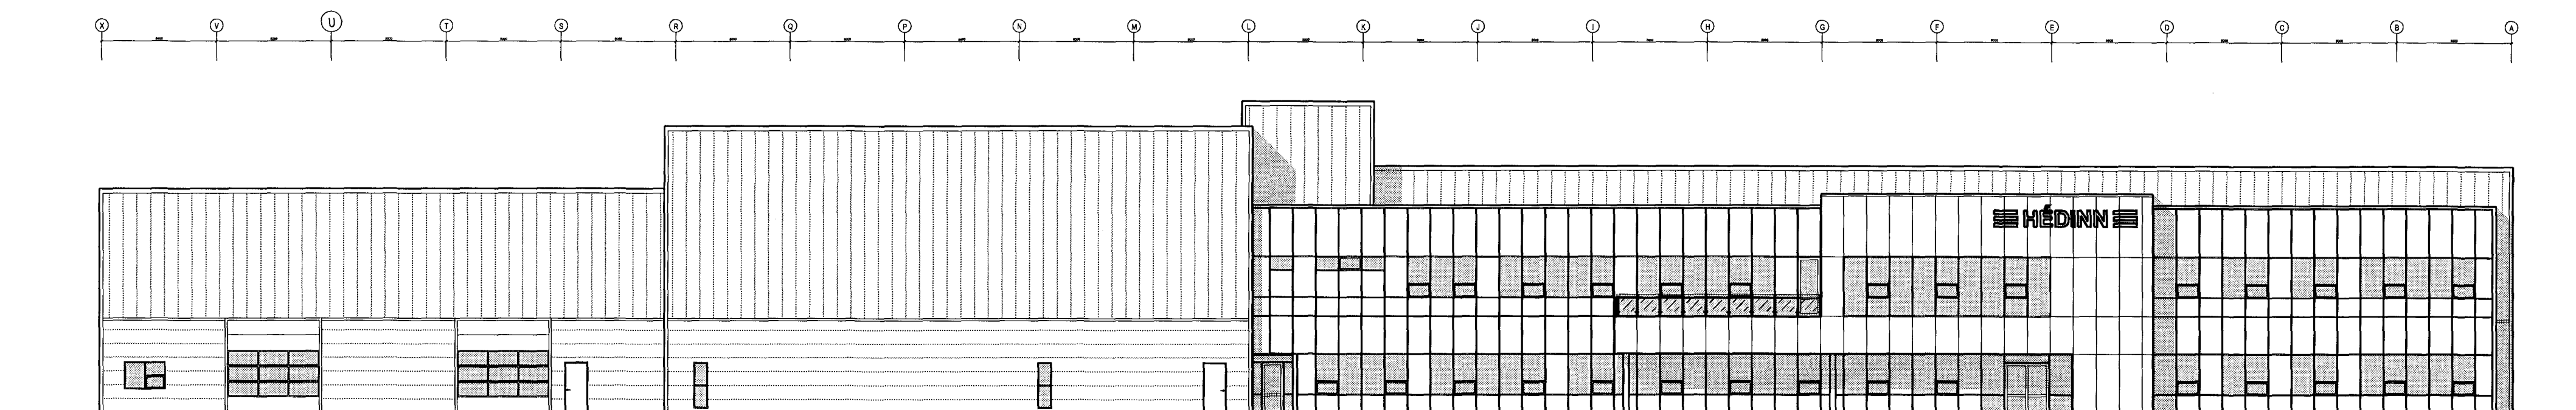

ÚTLIT 1:200  
 ÚTLIT NORDUR (heild)

ÚTGÁFA | TEIKNAD | SAMÞYKKT | DAGS  
 BREYTINGAR

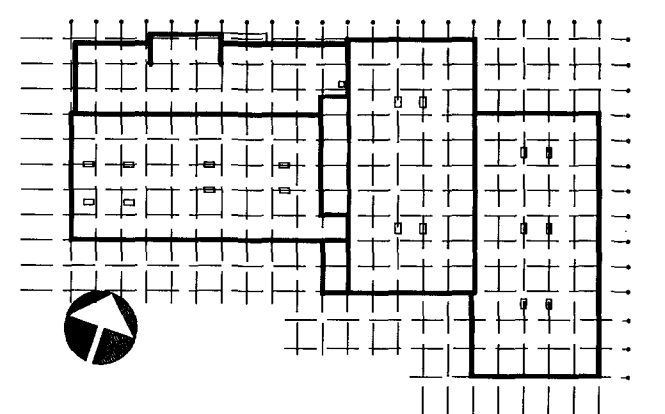

ASK Arkitektar  
 Geirsgötu 9  
 101 Reykjavík  
 Sími 515 0300  
 Fax 515 0319  
 www.ask.is

Arlun aðalhönnuðar:

Hálgi Már Halldórsson arkitekt FAI, kt. 301258-7049



GJÁHELLA 4, HAFNARFIRÐI  
 HÉDINN

HEITI TEIKNINGAR	MKV. 1 A1
VERKTEIKNINGAR	1:50
ÚTLIT NORDUR (hluti)	TEIKNAD
	HMH / OI
	DAGS
	28.03.2008
VERK NR.	ÚTGÁFA
06124	41-01