




Samþykkt þann
 13 JÚNÍ 2008
 Bygginga- og húsnæðisráðgjafi / Hafnarfirði
 F.h. Hröifur S. Gunnlaugsson

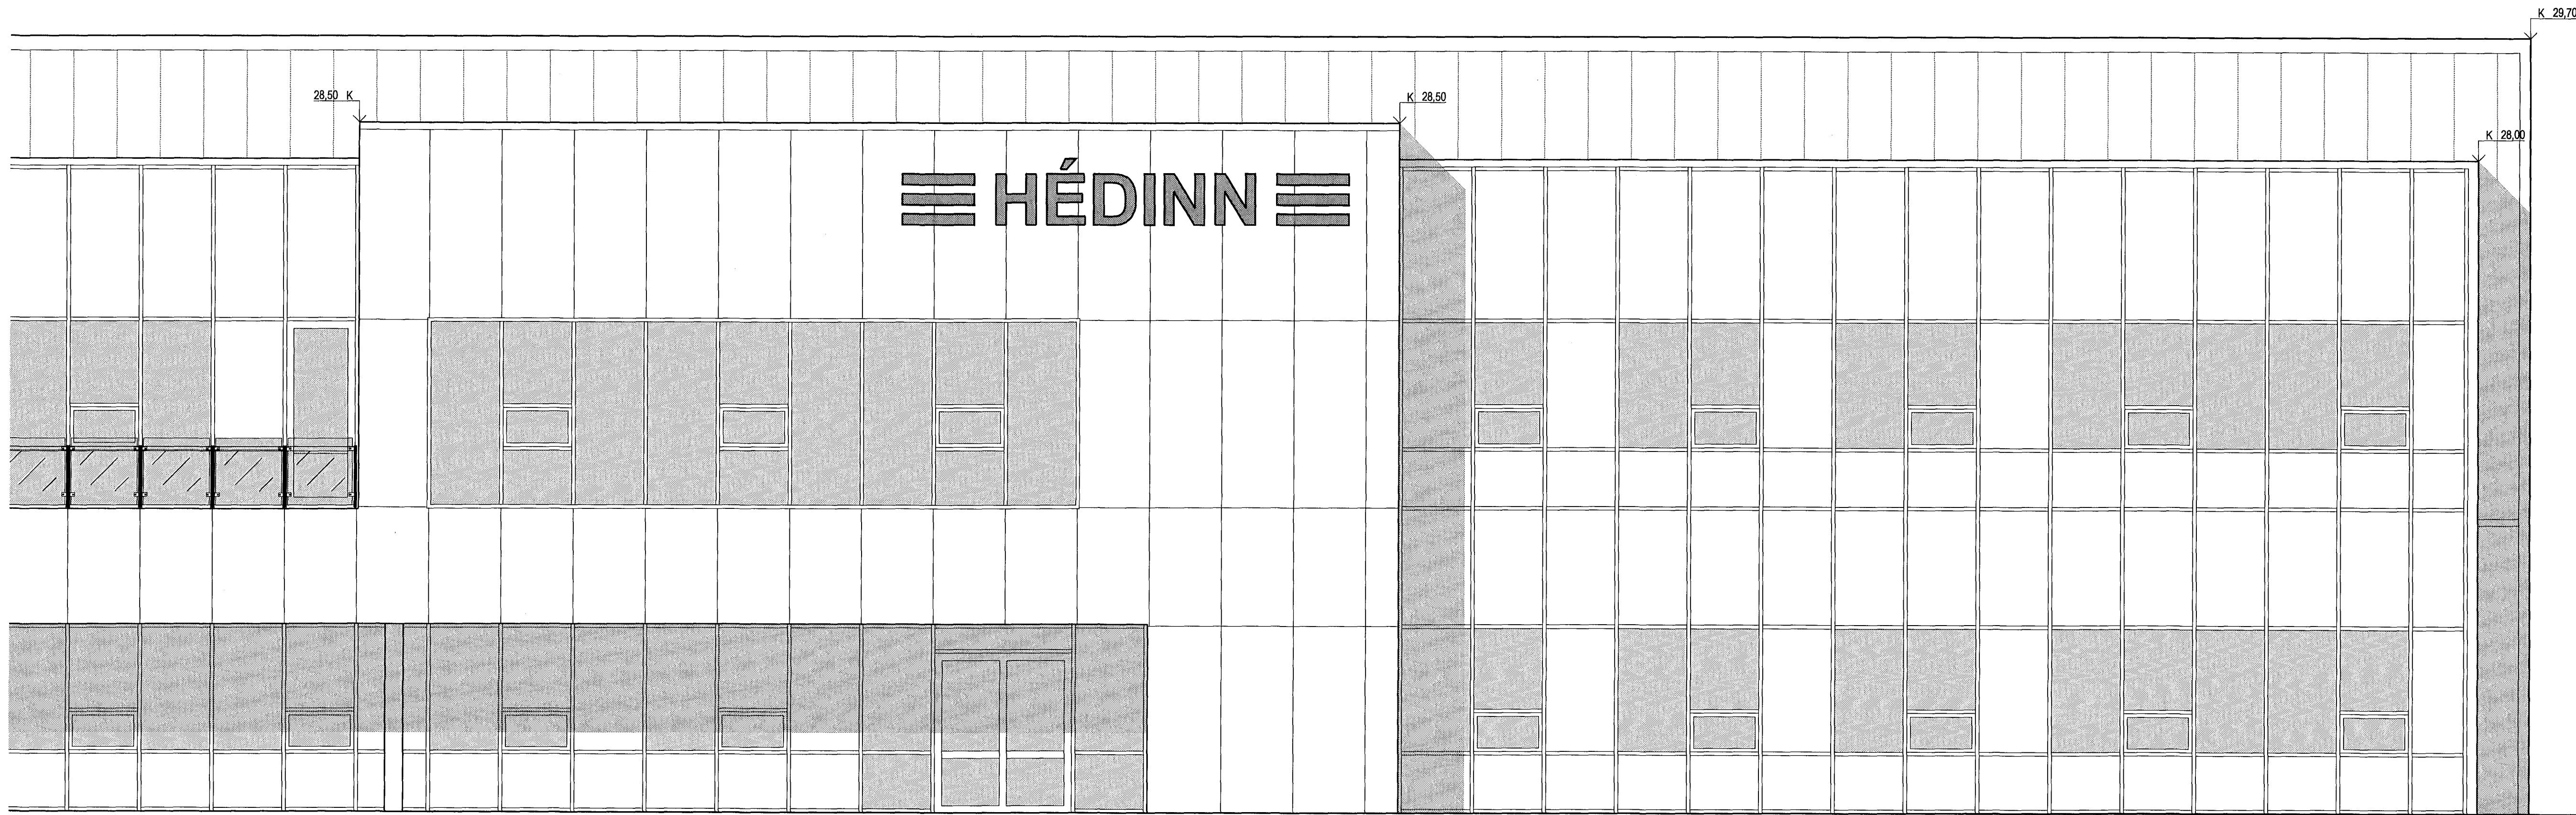

1
 -
 ÚTLIT 1:50
 ÚTLIT NORDUR (hluti)

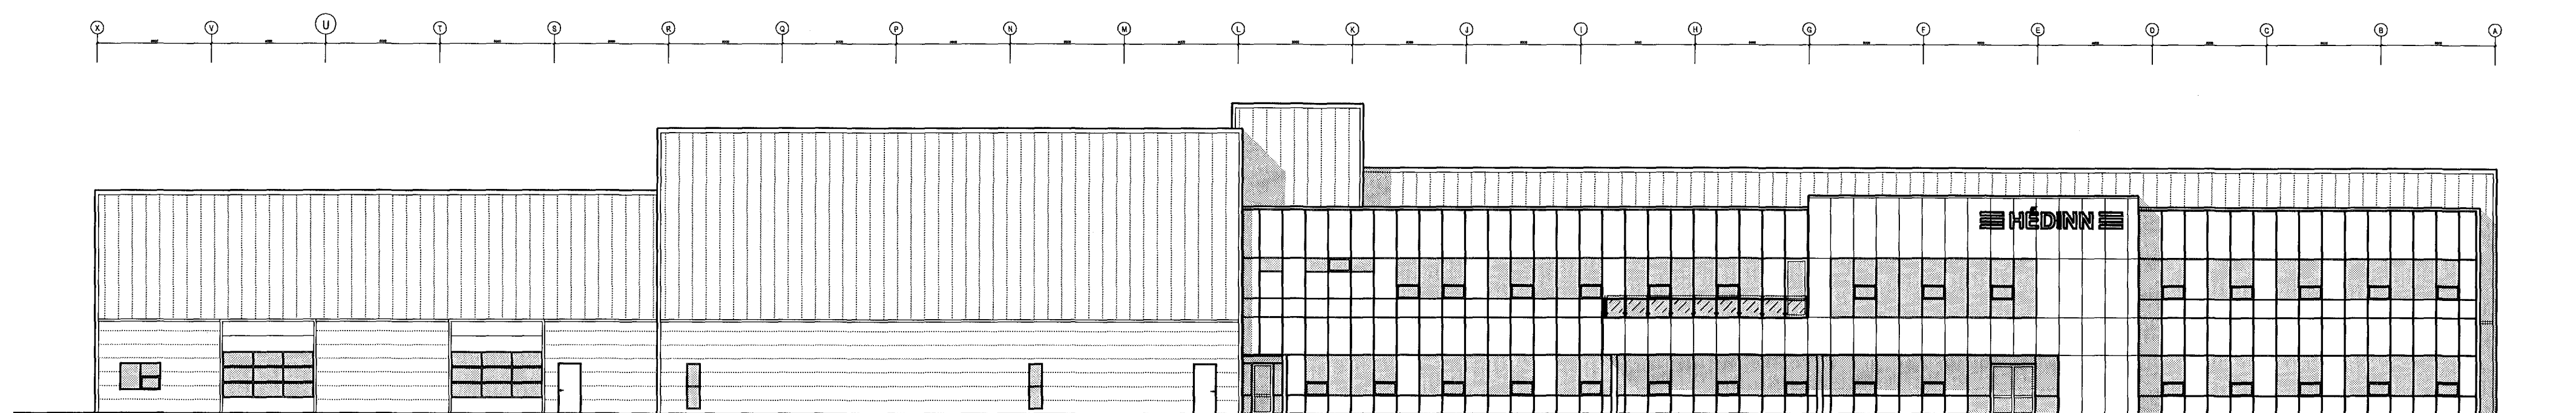

2
 -
 ÚTLIT 1:200
 ÚTLIT NORDUR (heild)

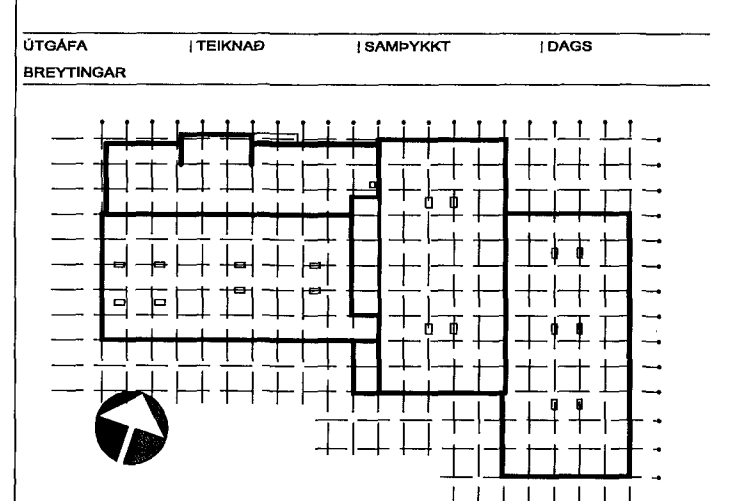

ASK Arkitektar
 Geirgölu 9
 101 Reykjavík
 Sími 515 0300
 Fax 515 0319
 www.ask.is

Artun aðalhönnuðar:
Helgi Már Halldórsson

Helgi Már Halldórsson arkitekt FAl, kt. 301258-7049

GJÁHELLA 4, HAFNARFIRÐI
 HÉDINN

VERK NR. 06124	NÚMÉR TEIKNINGAR 41-01	MÖV. 1 AT 1:50	TEIKNADUR HMH / OI
		DAÐS 28.03.2008	ÚTGÁFA