

Reykjavík 1/10 2008
Stj.

Hönnuður:
Hjalti Geir Unnsteinsson
Yfirfandi:
SIG
Samþykkt: Sigurður Grímsson kt. 021155-3739

Sigurður Grímsson

Breytingar:

Aðalhönnuður:
Ólafur Þórunn 09152-4429

Flugeldageymsla S.v.f. Landsbjörg
Álfhella 17
220 Hafnarfirði

Lagnaleiðir, rennur, stigar


Mkv: 1:50

RTS
VERKFRÆDISTOFA
Grensásvegur 3
108 Reykjavík
Sími 520 9900
Fax 520 9901
www.rts.is

Altek gæðavottun skv
BS EN ISO 9001:2000

FRV
Félagsráðgjafi
VIRKIS
FS 88744

28-2281
3. júní 2008
011401
A

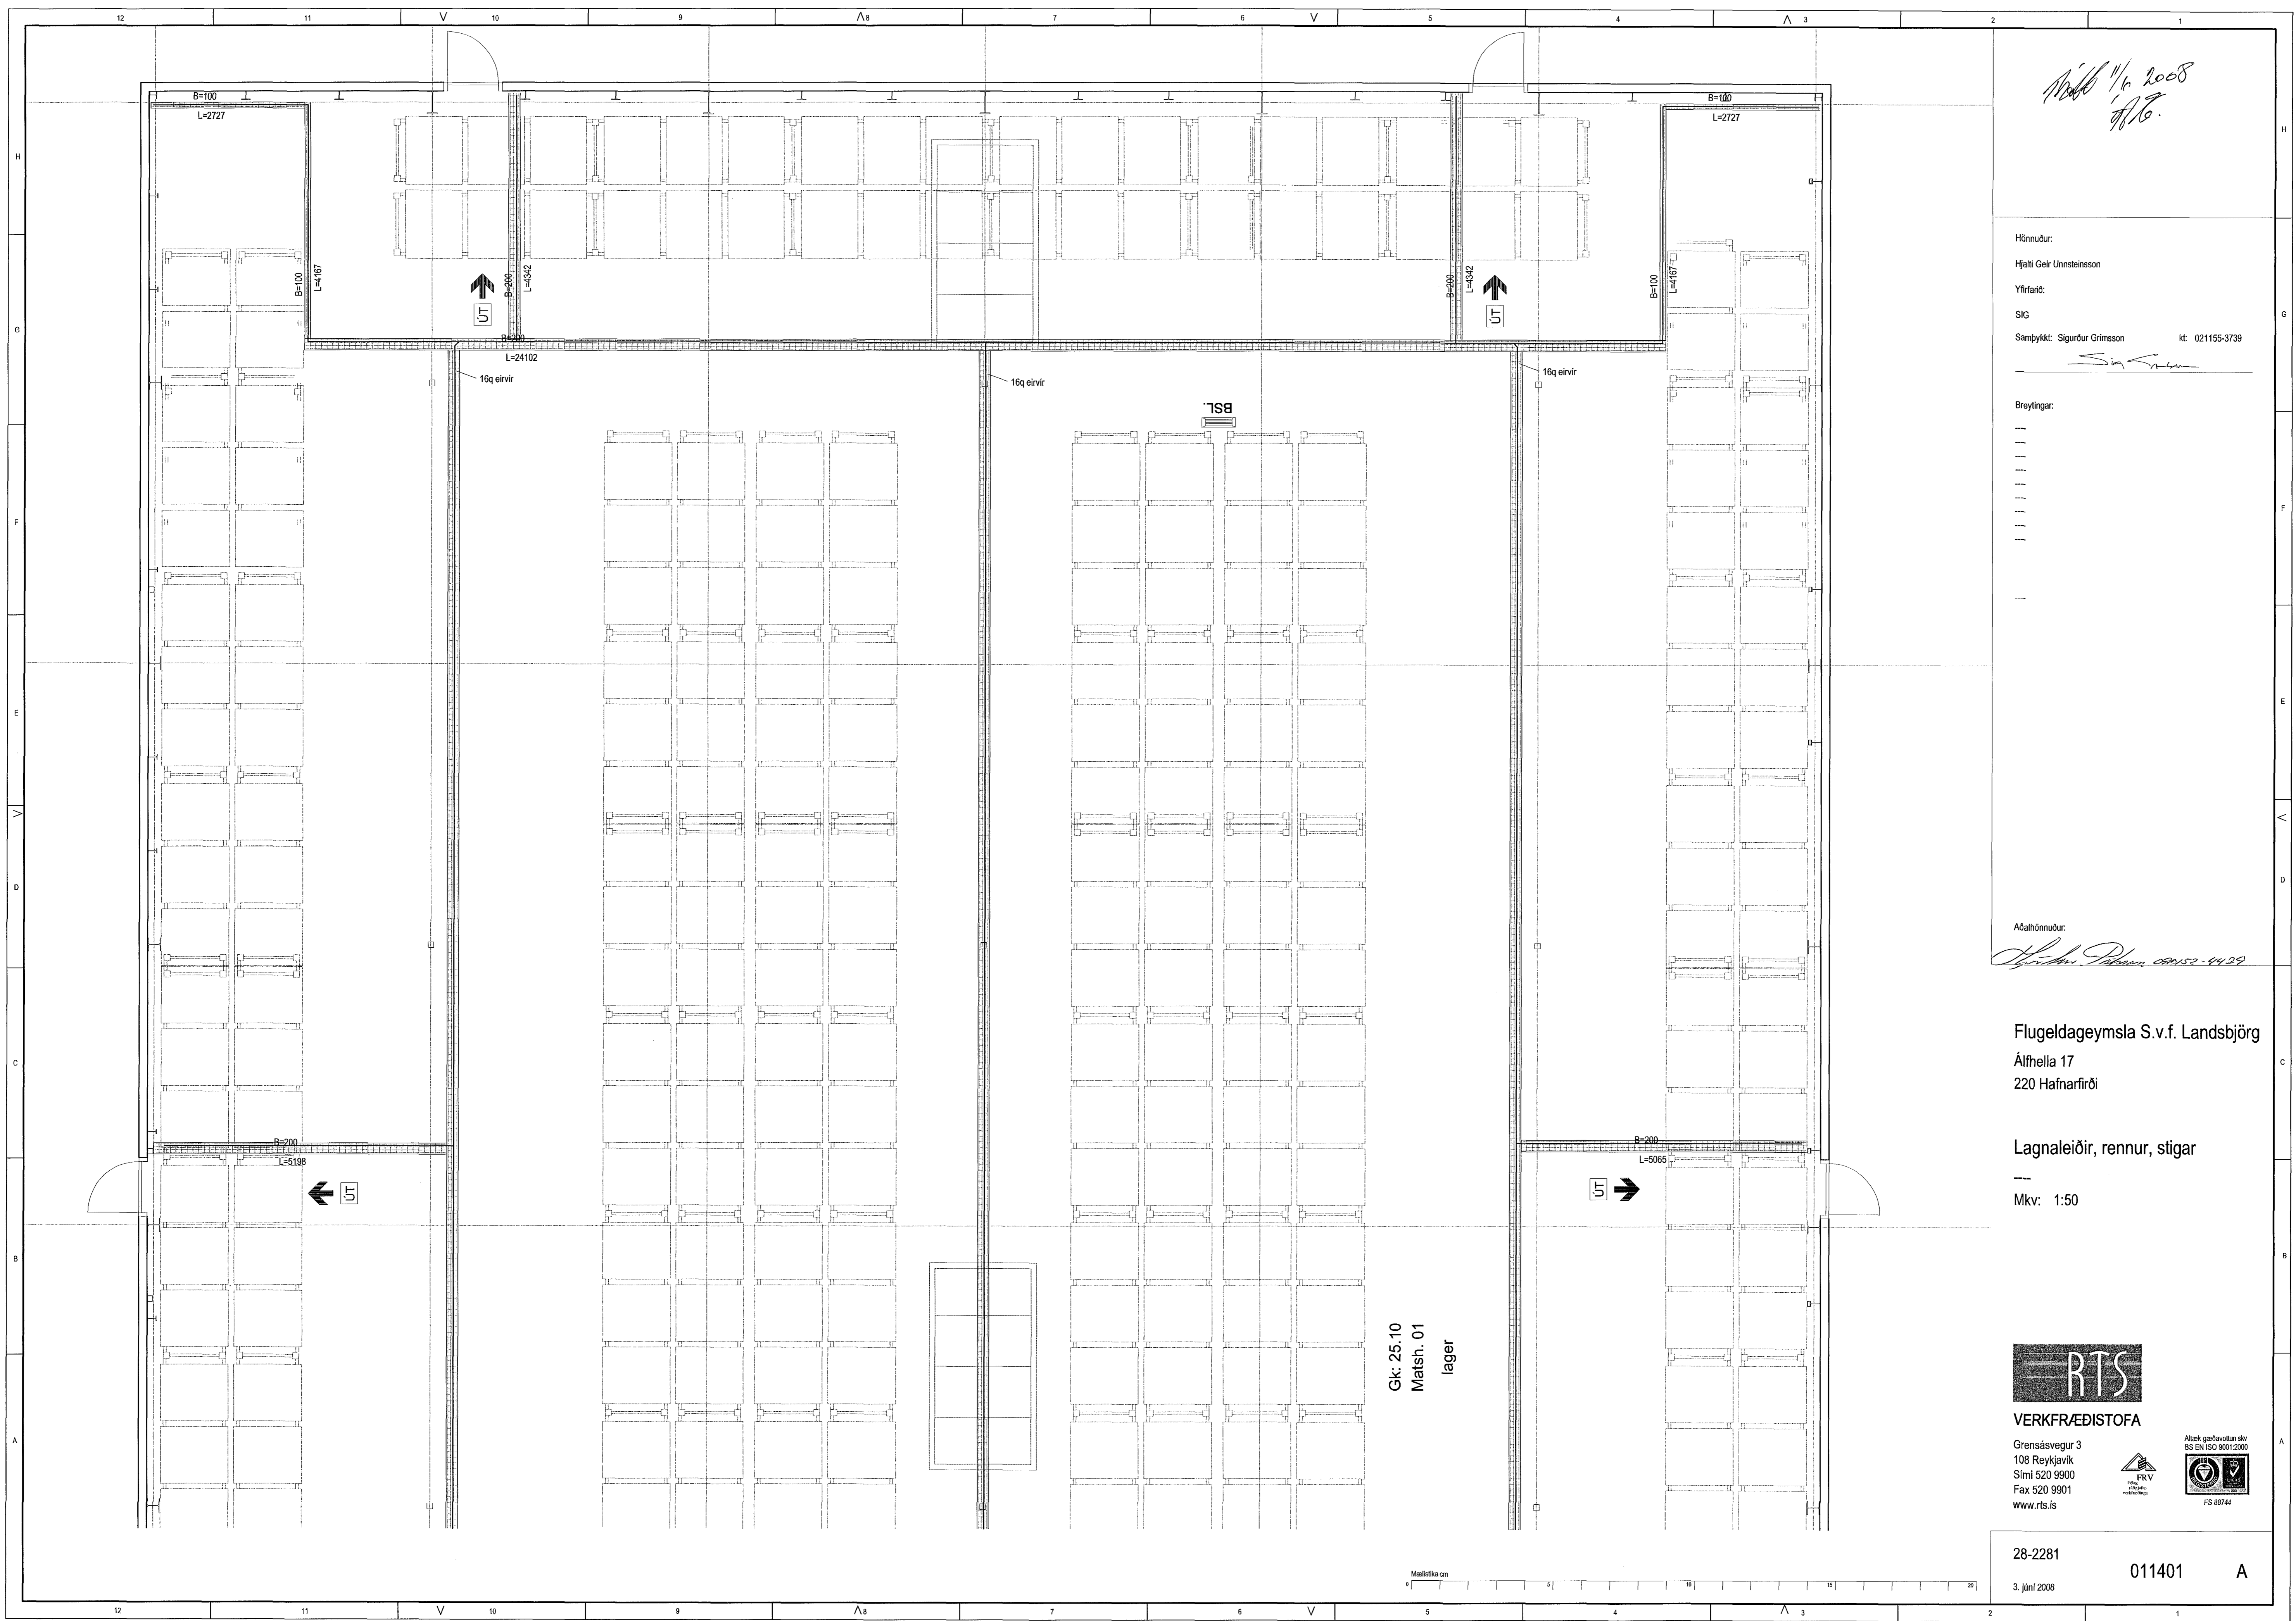

Gk: 25.10
Matsh. 01
lager

