




SNID 1-1
 MKV. 1:10

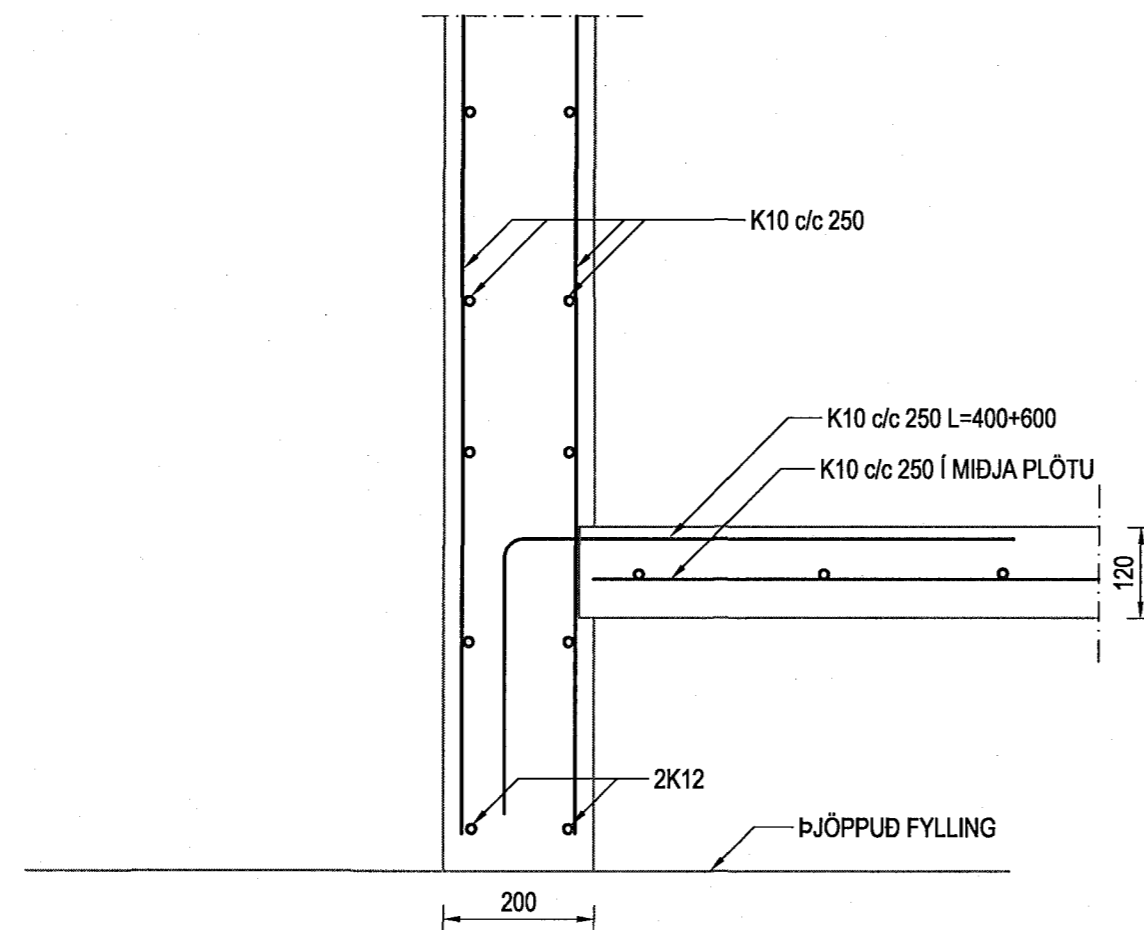


SNID 2-2
 MKV. 1:10

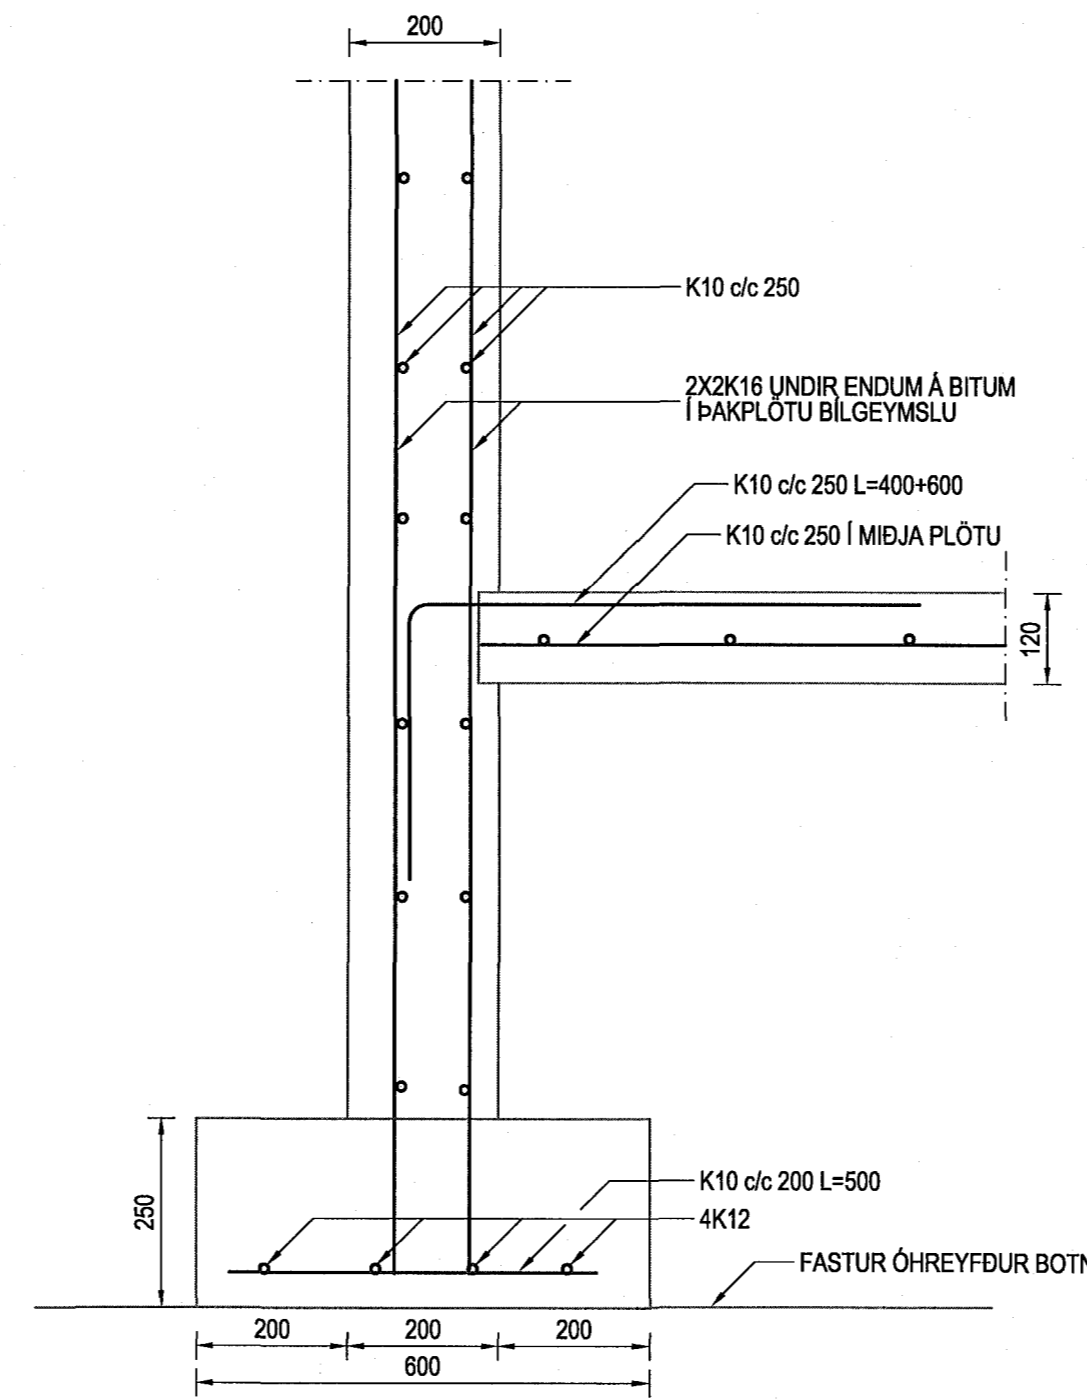


SNID 3-3
 MKV. 1:10

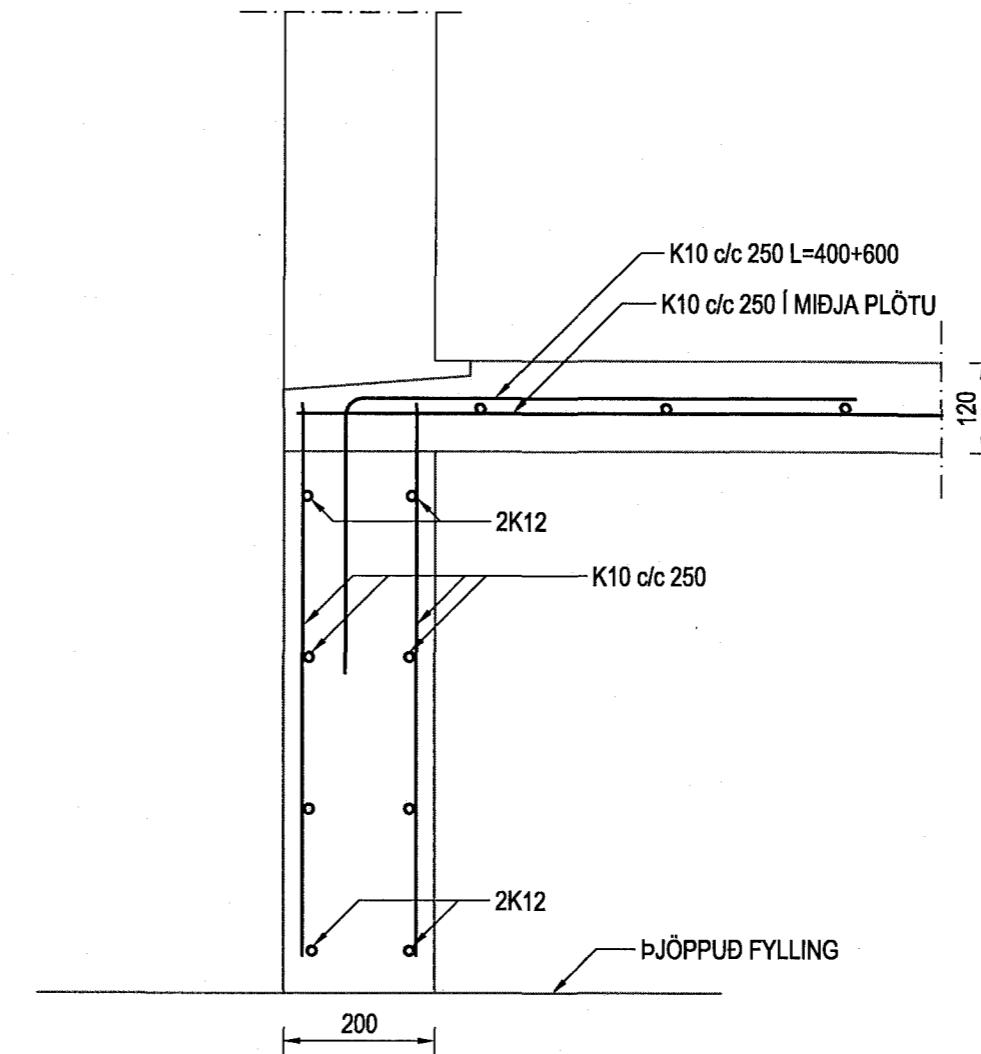


SNID 4-4
 MKV. 1:10

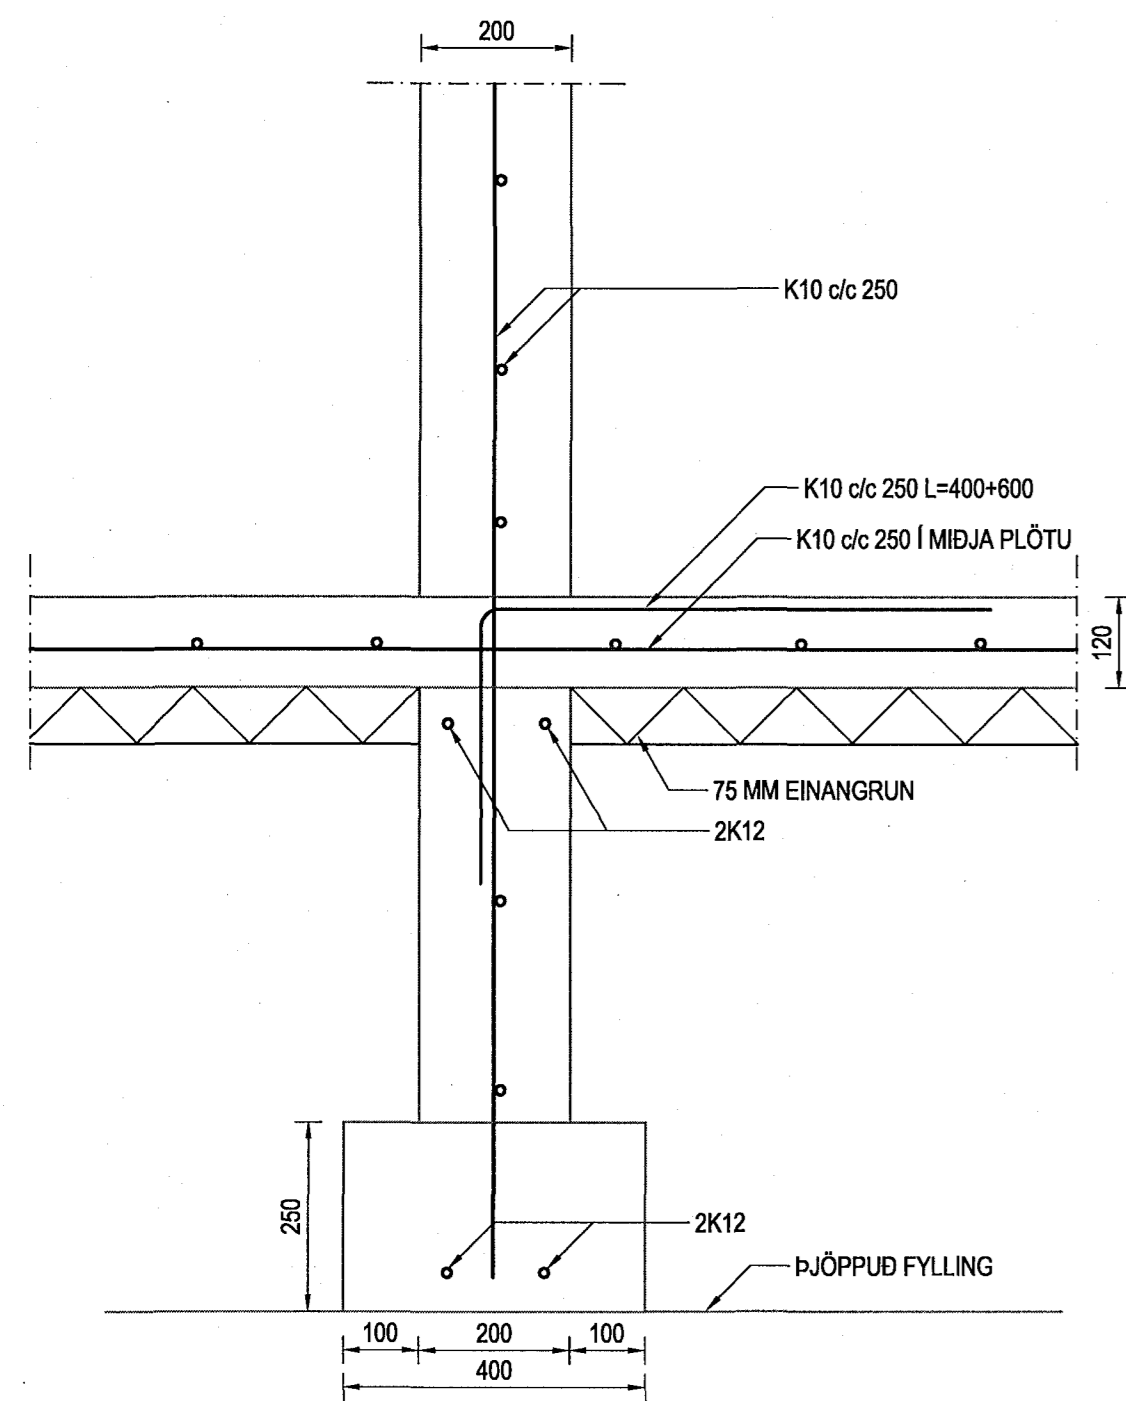


SNID 5-5
 MKV. 1:10

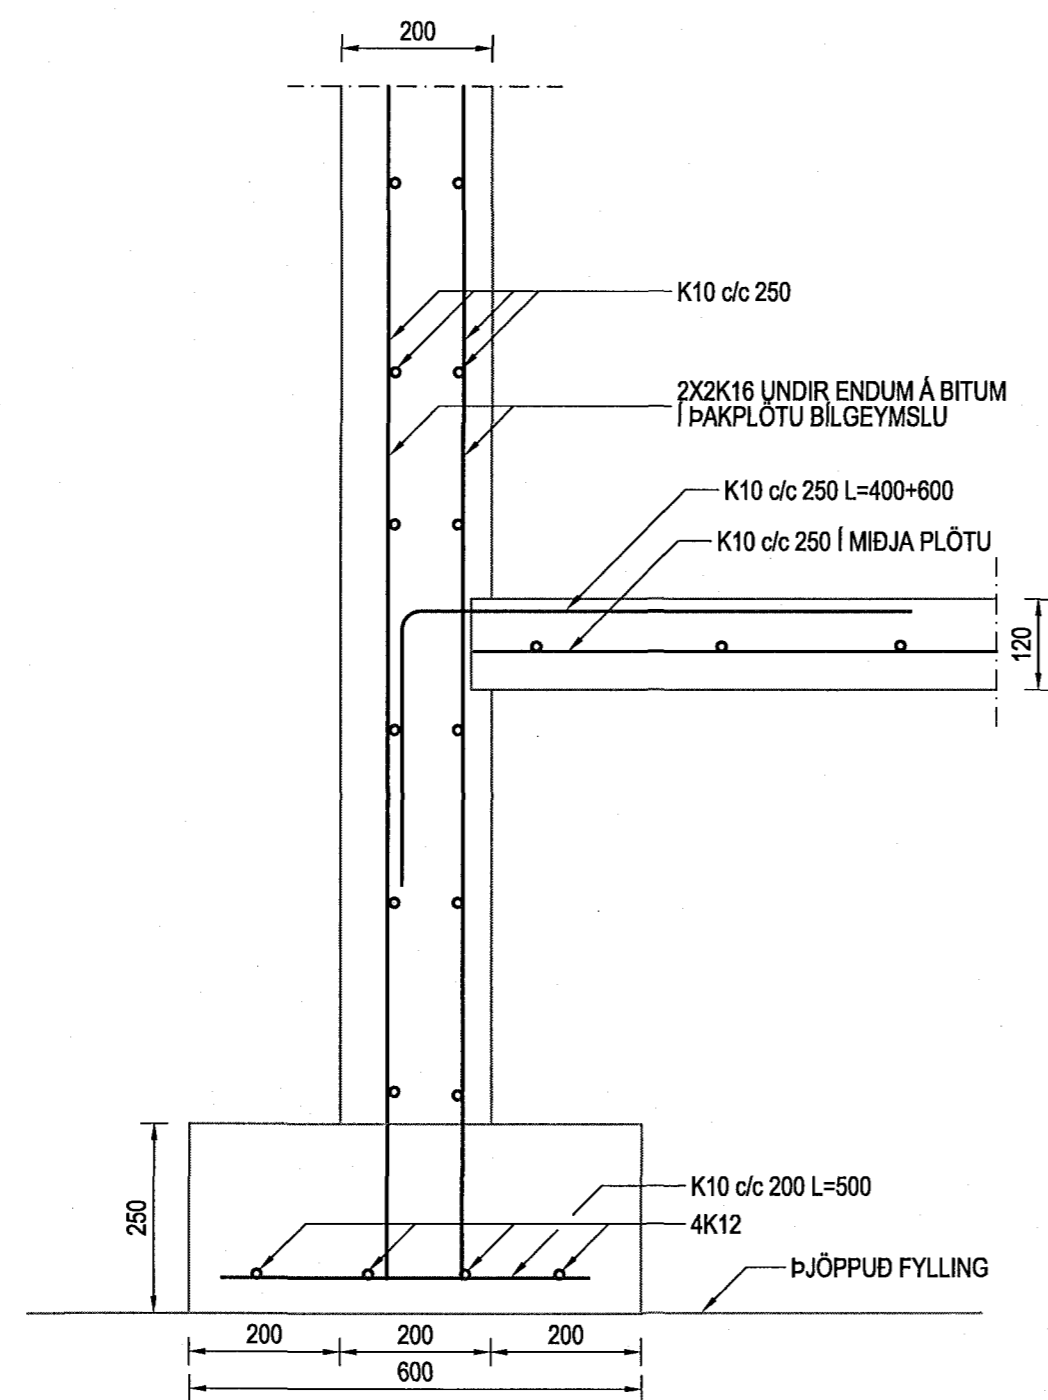


SNID 6-6
 MKV. 1:10

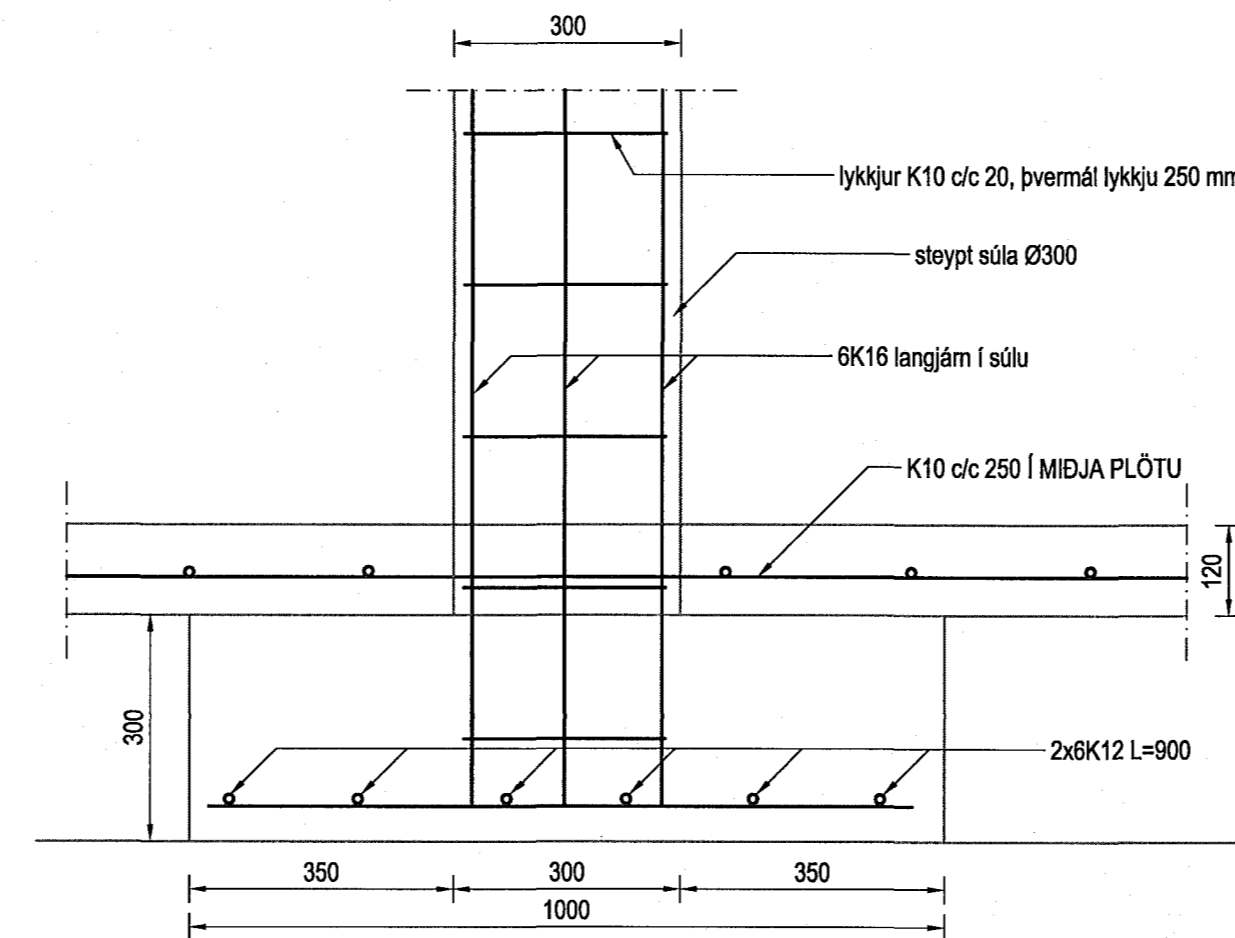


SNID 7-7
 MKV. 1:10

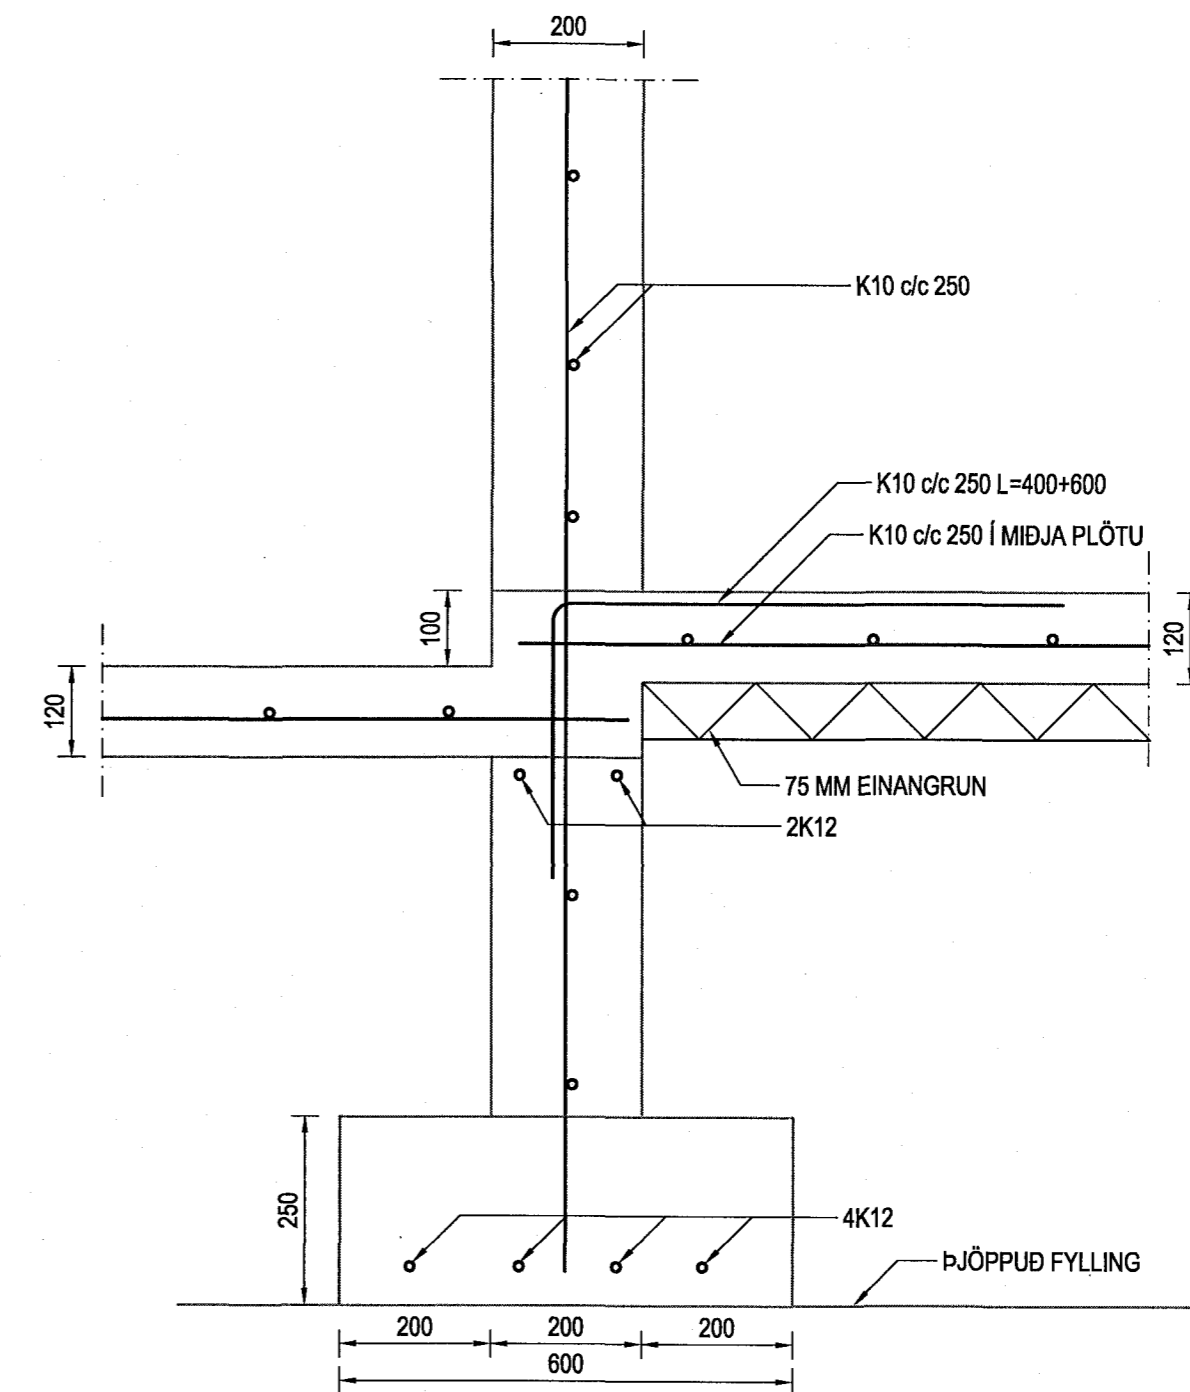

SNID 8-8
 MKV. 1:10

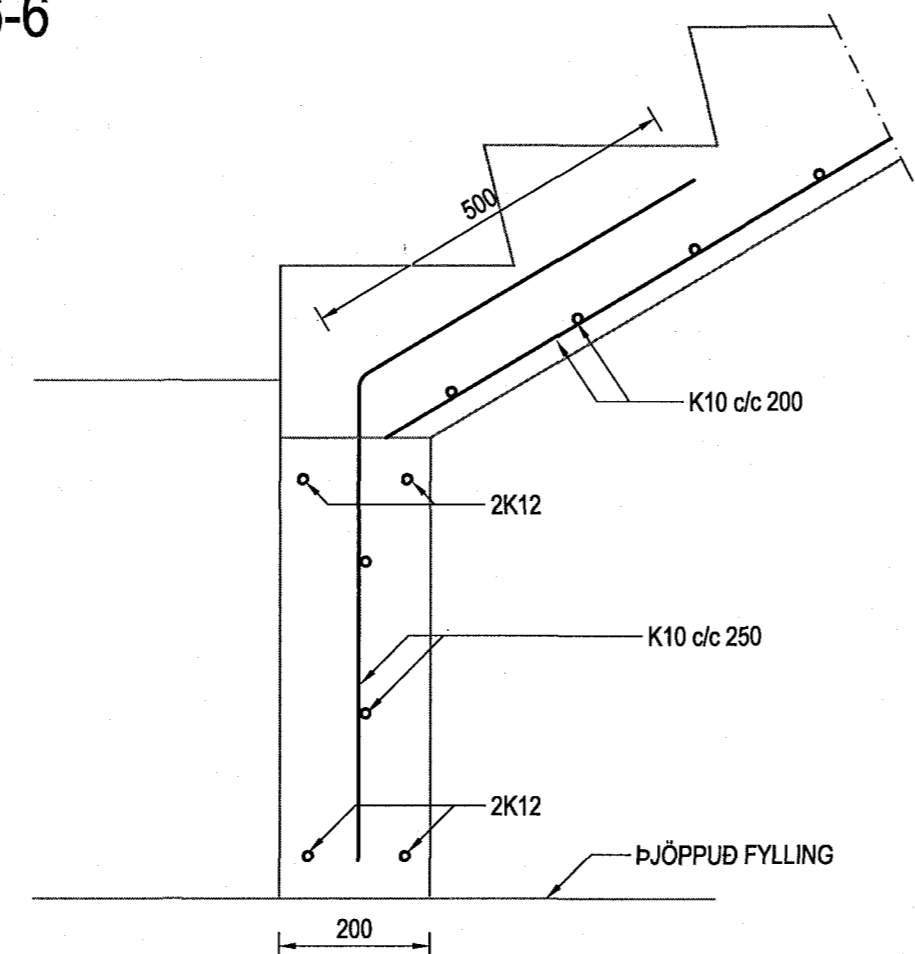

SNID 9-9
 MKV. 1:10

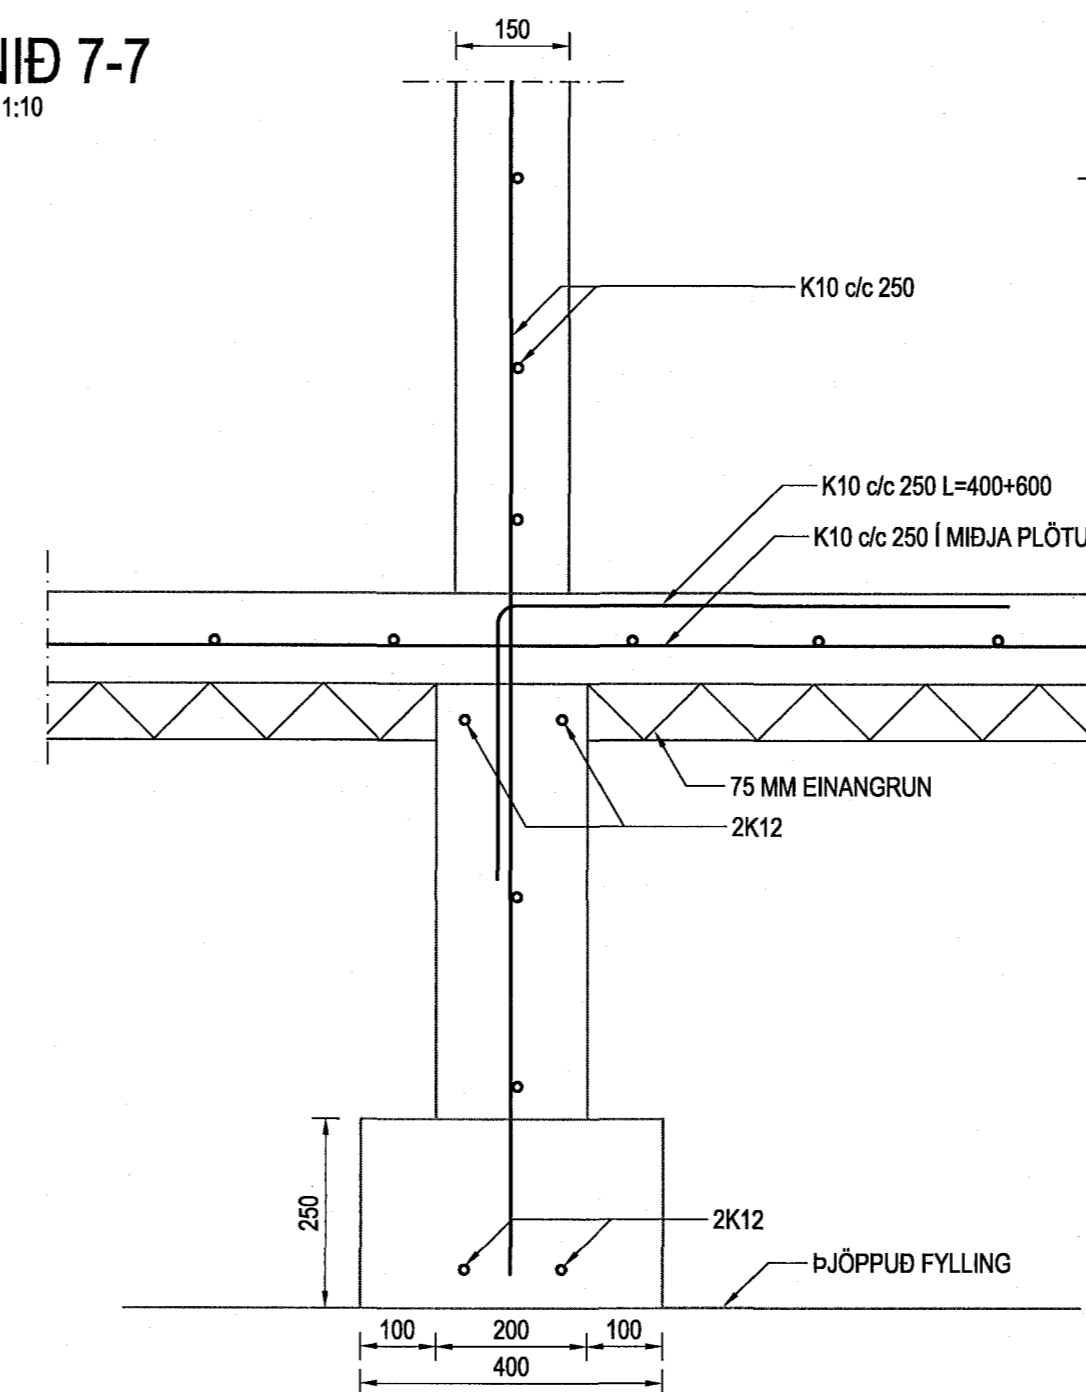

SNID 10-10
 MKV. 1:10