



Sambykkt bann
 20.08.2002
 Bygginguáhrunn / Hafnarfirði
 Erlendur Hjalmarsson
 FAH HBSG.

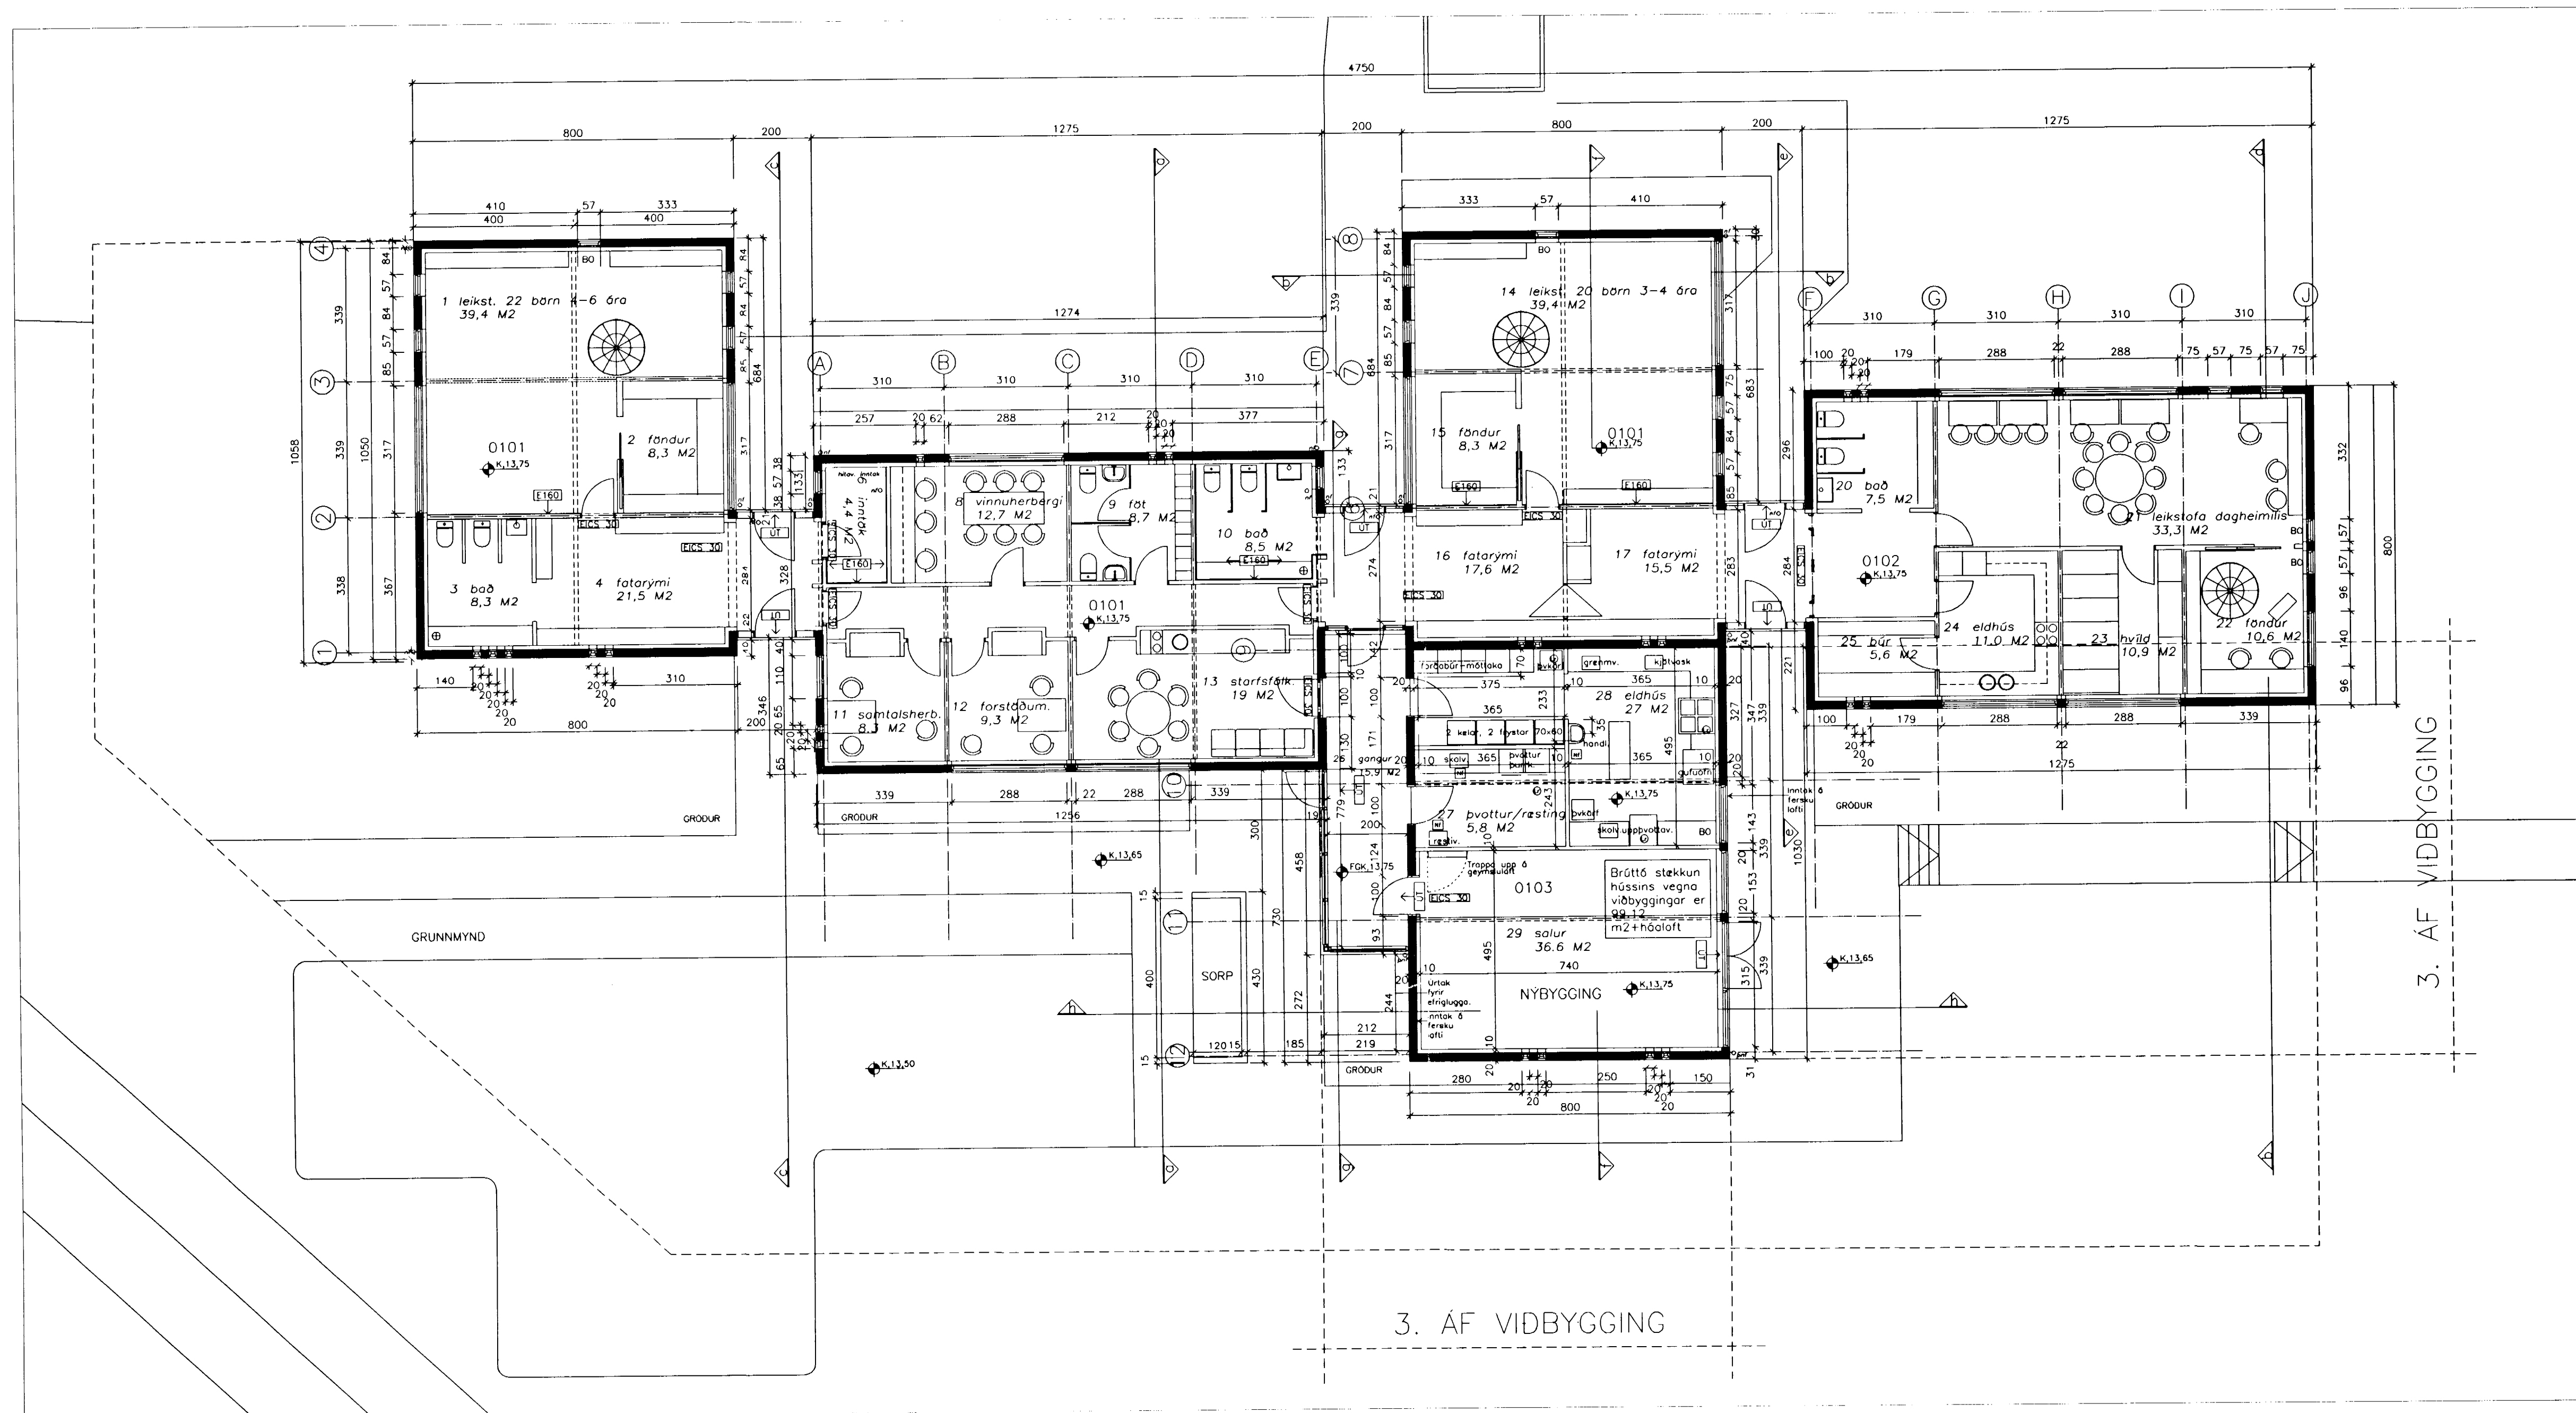


GRUNNMYND JARÐHÆÐAR

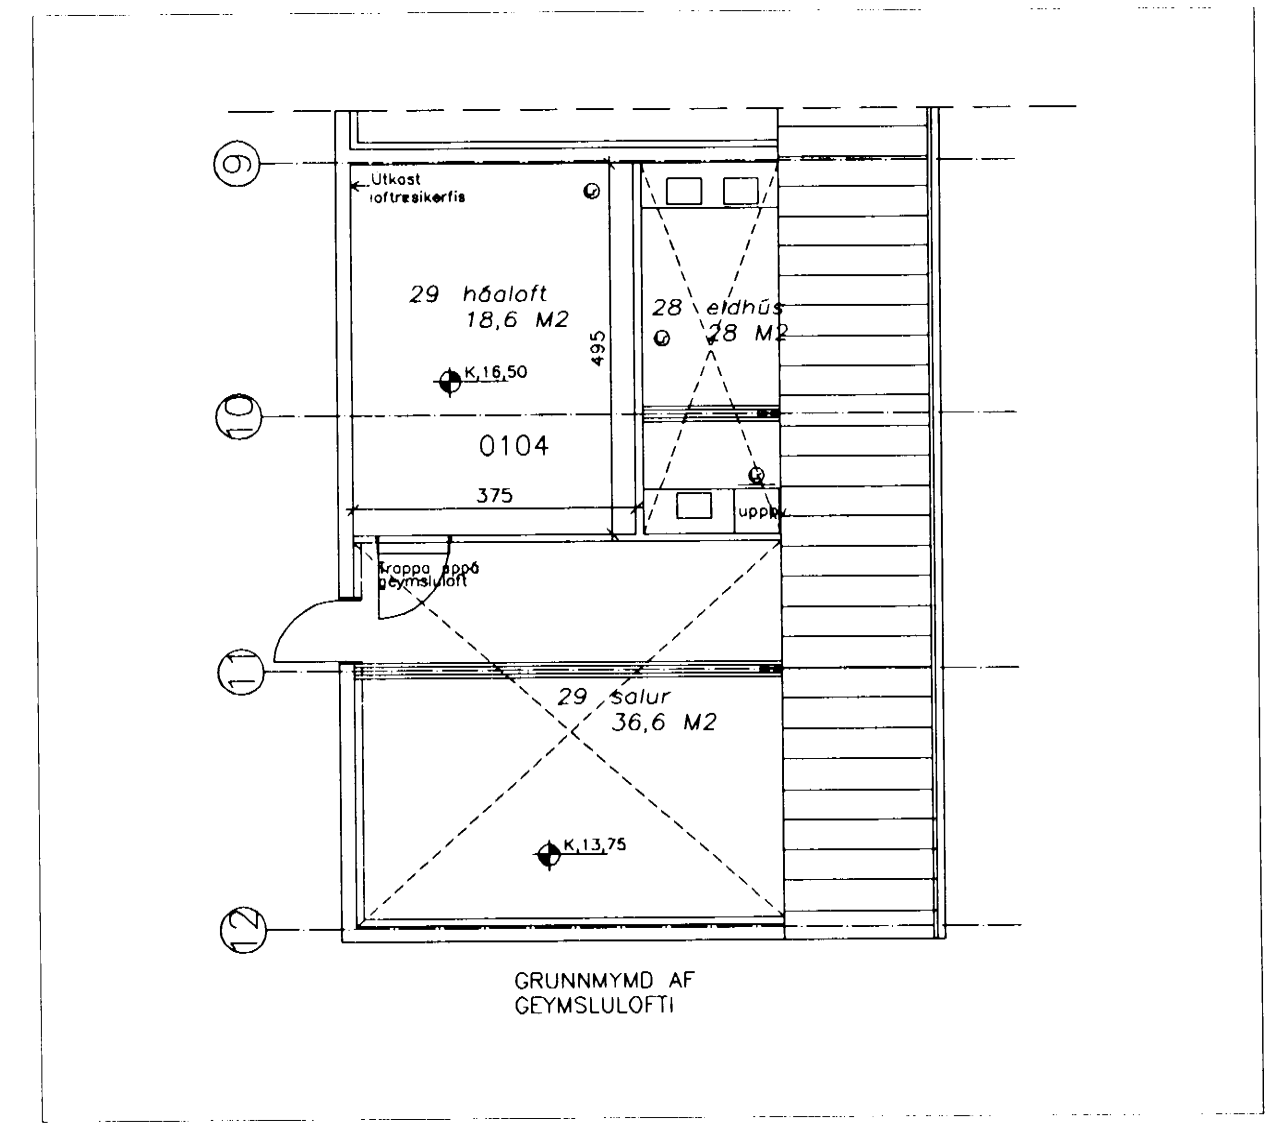

GRUNNMYND GEYMSLULOFTS

C:
 B:
 A:
 BREYTINGAR: _____ DAGS: _____

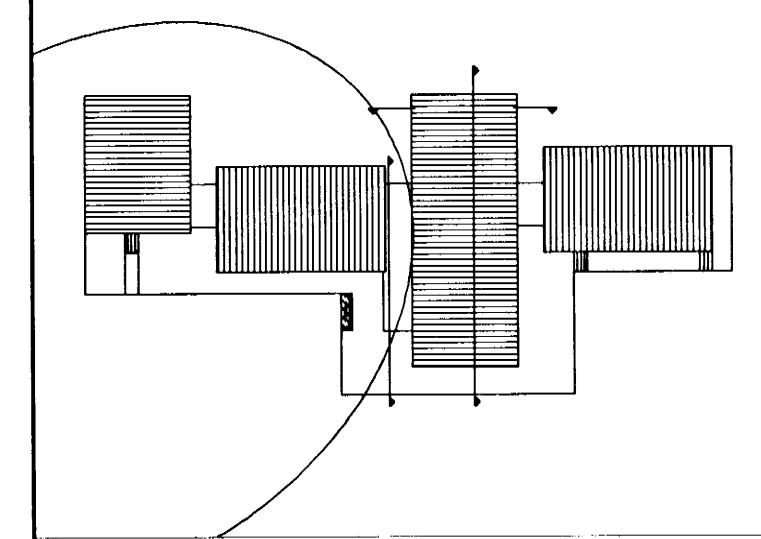

LEIKSKÓLINN SMÁRALUNÐUR SMÁRABARDI 1
 HAFNARFIRÐI VERK: SMAR 0116
 ADALTEIKNINGAR KVARDI: 1:100
 GRUNNMYNDIR TEIKN: JPP/GAH
 SKRÁ: LEIKSKÓLI.DWG
 DAGS: 06.07.2002

ÚTI INNI
ARKITEKTAR
 ÞINGHOLTSSTRÆTI 27 101 REYKJAVÍK
 SMAR 552 7660 & 562 7661 FAX 552 7661
 NETFANG uti@uti.is
 VEFANG www.centrum.is/uti.inni
 BALDUR Ó. SVAVARSSON ARKITEKTAR FAH
 120357-5149