
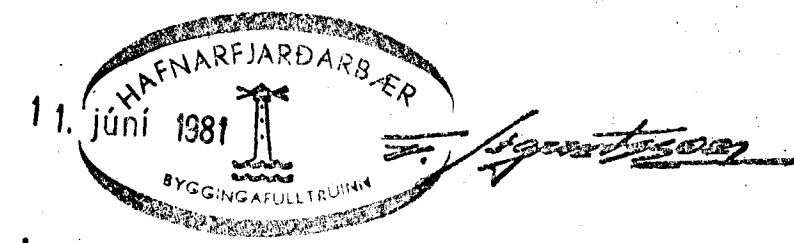
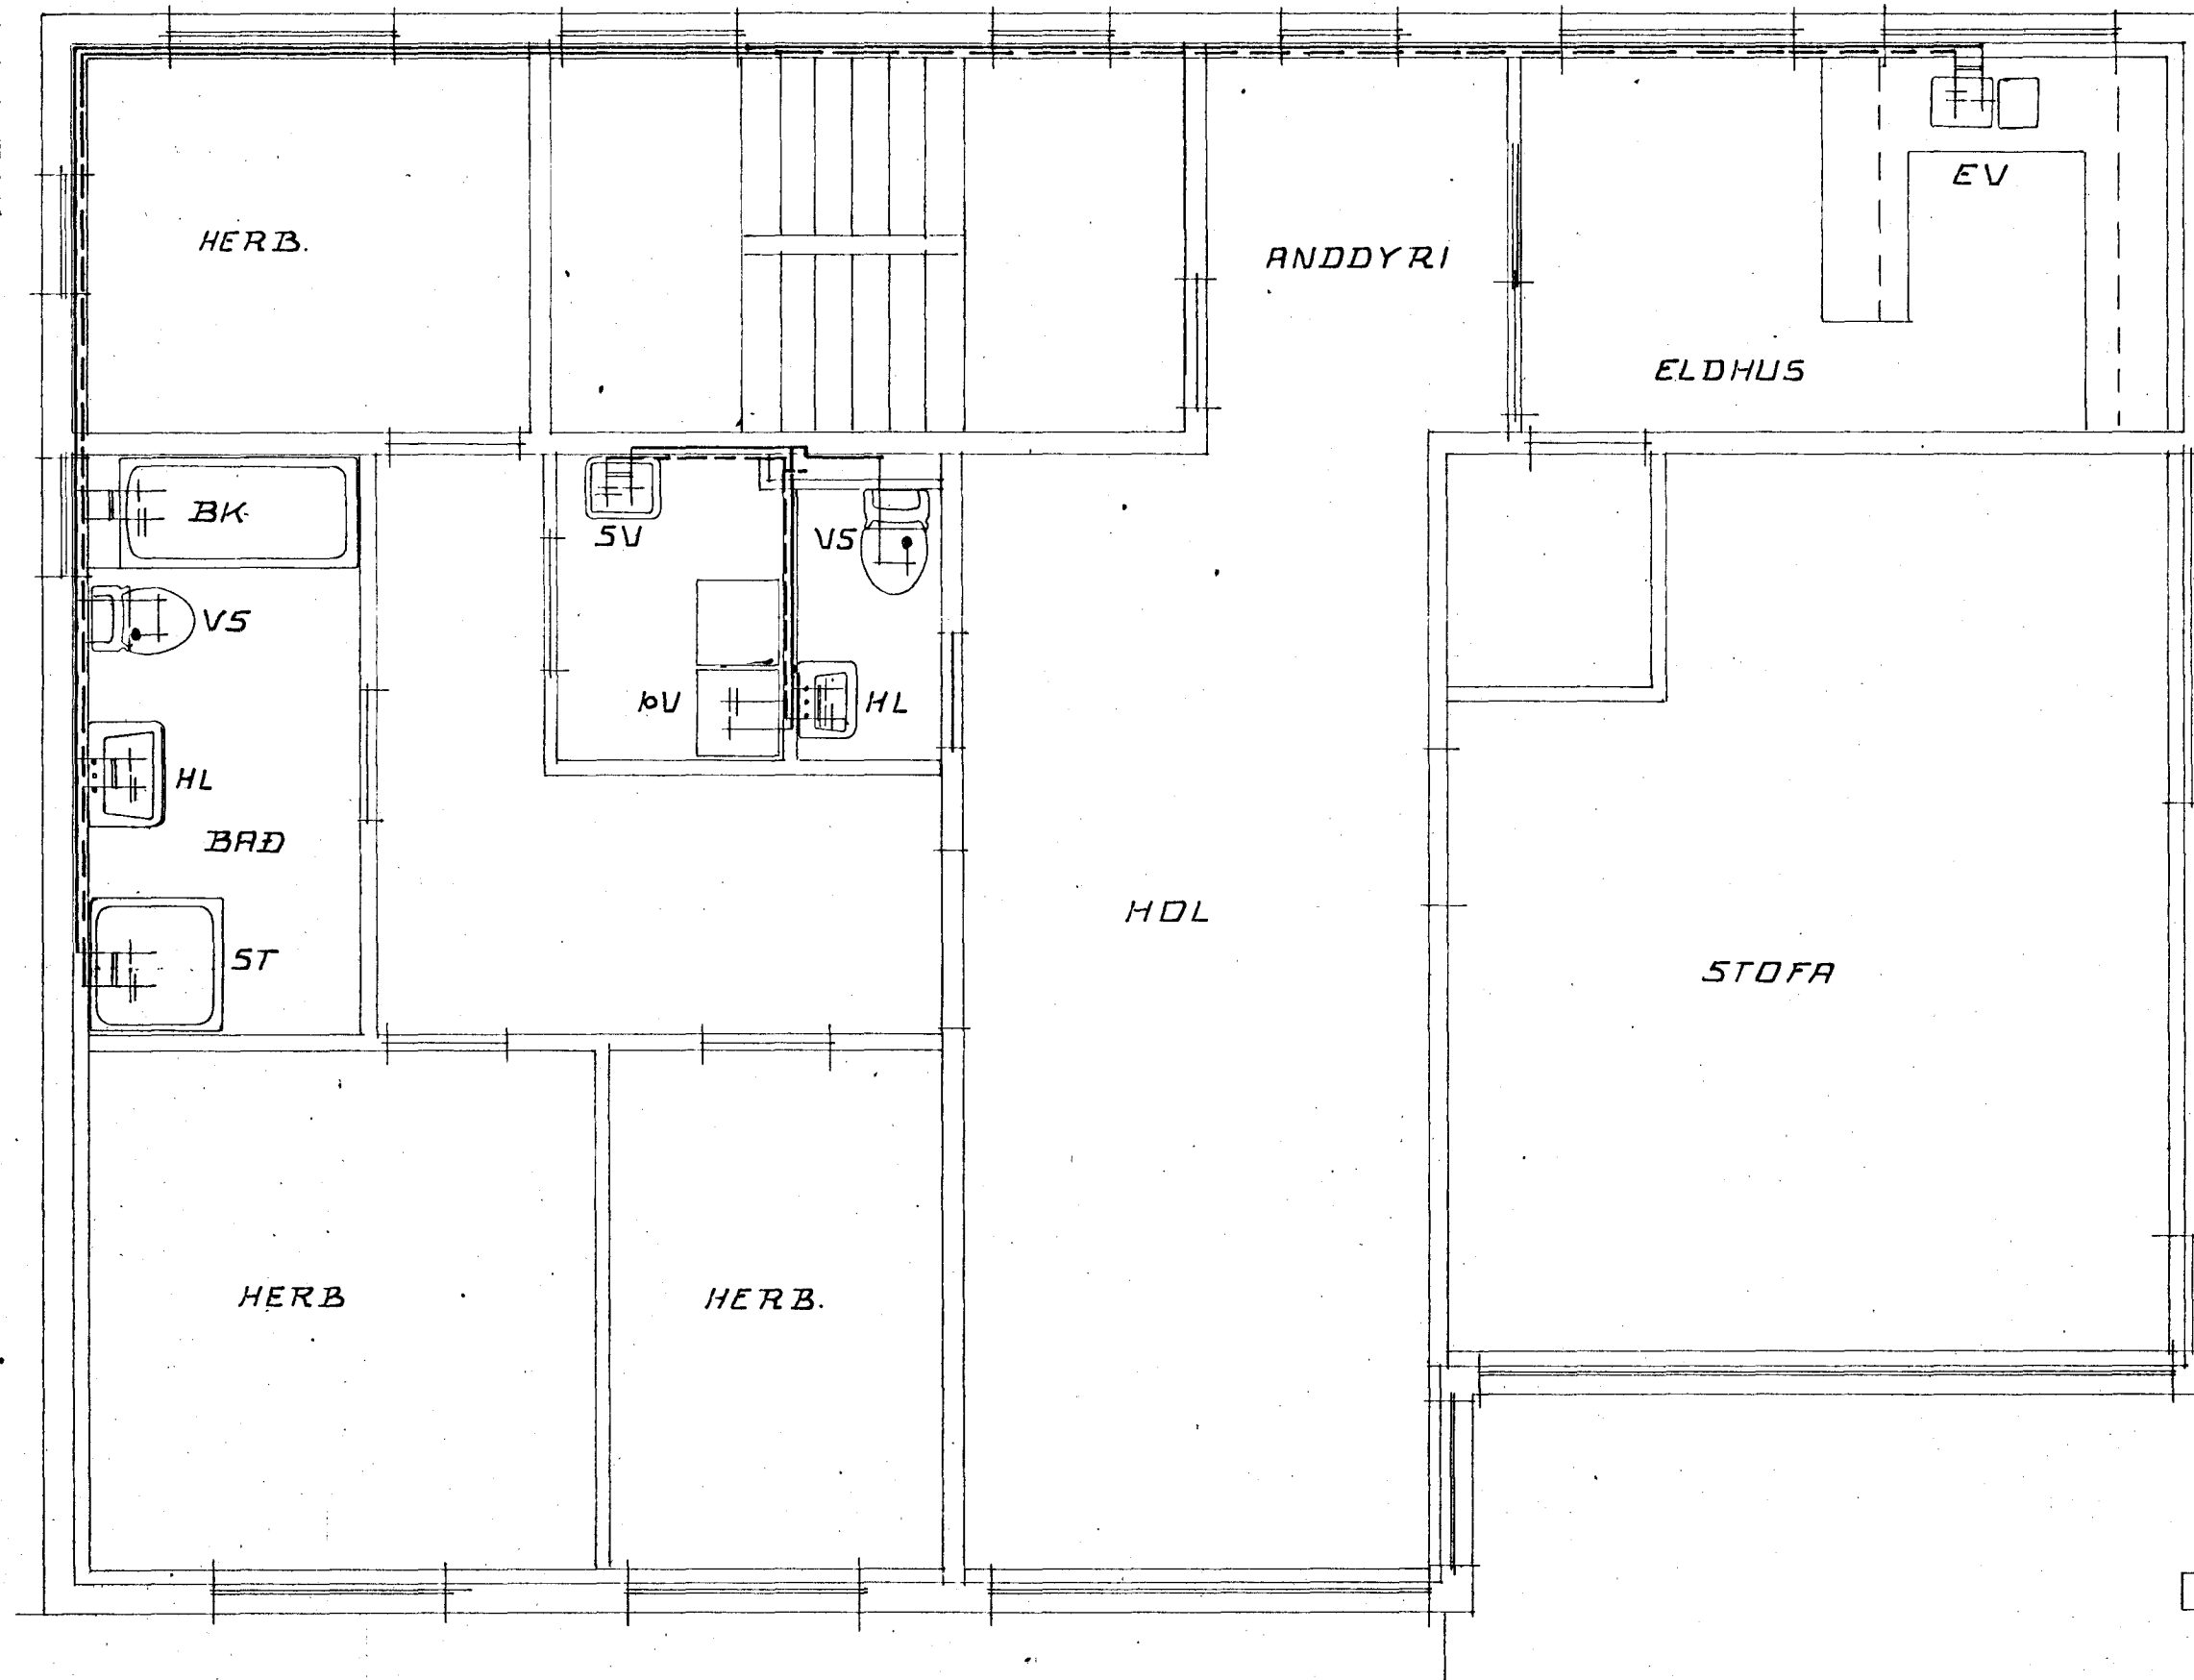


TAFLA YFIR TÖPPUNARSTADI 2.H							
TÍEKI			KALDIR KR		HEITIR KR		
	HEITI	STK	15	20	15	20	
HL	HANDLAUG	2	2		2	2	2
BK	BADKAR	1	1		1	1	1
ST	STURTA	1	1		1	1	1
EV	ELDHÖSVASKUR	1	1		1	1	1
BV	BVOTTAVÉL	1	1		1	1	1
V5	VATNSSÁLERNI	2	2		1		
SV	SKOLVASKUR	1	1		1	1	1
SAMTALS 2.H			8		7		
SAMTALS 1.H			8		7		
SAMTALS KJALLARI			7		6		
SAMTALS 1.H. 2.H. KJALLARI			23		20		

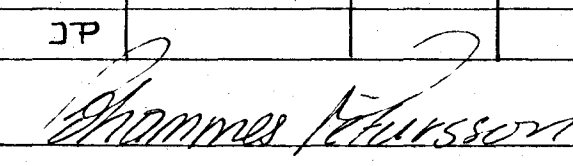

VERK NÚM		H 5 '81		//	
SUDURGATA 80 HAFNARÁR.					
VATNSLOGN GRUNNMYND 2.H					
R	JP	mai '81		MKV	1:50
T	JP				
H	JP				
 FTFI					

SJÁ SKÝRINGAR OG RÜMMYND Á ÖÐRU BLADI