
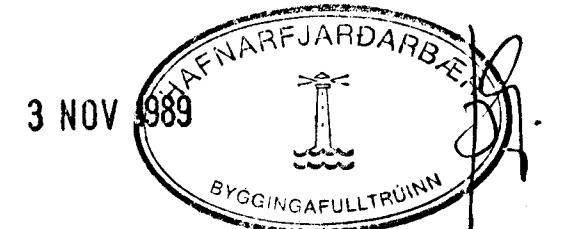


GRUNNMYND 1:50

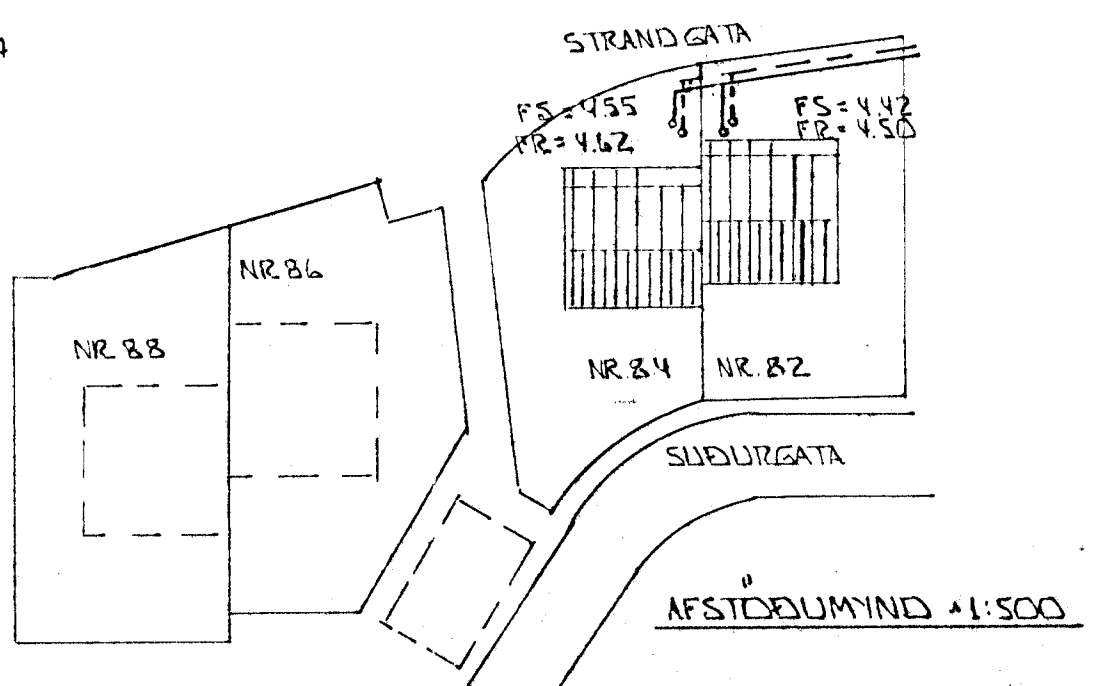

BR.NR.	DAGS.	EDLI BREYTINGAR	SIGN.
SUDURGATA 82-84 HAFNARFJARDI			DAGS. SEPT. '89
GRUNNMYND GRUNNLAGNA. AFSTÖÐUMYND			HANNA
MÆLIKV. 1:50 + 1:500			TEIKNADUR
SIGURÐUR ÞORLEIFSSON TEIKNIFRÆÐINGUR F.T.F.I.			VERK NR. 8922
STRANDGÖTU 11 HAFNARFJARDI SÍMI 54751			BLAD NR. 2-02