



J. HÆD

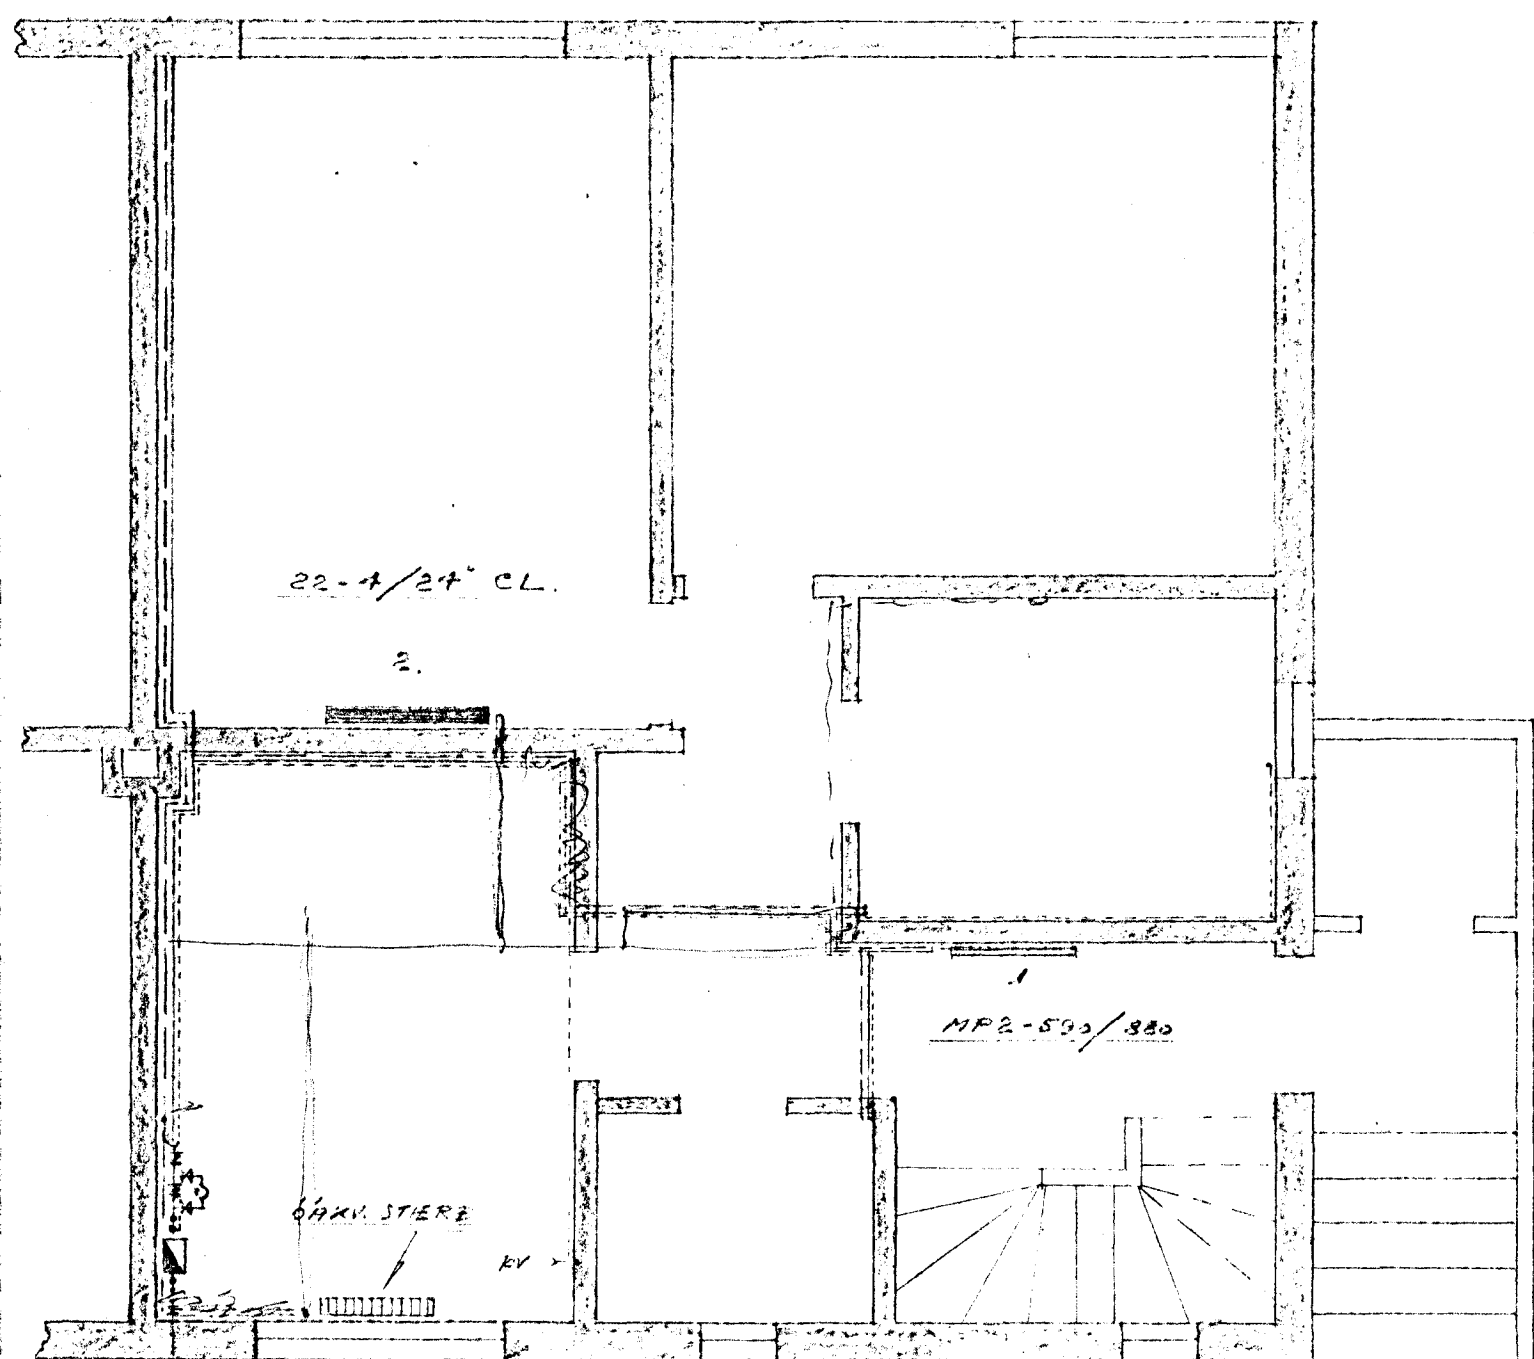


KVALLARI

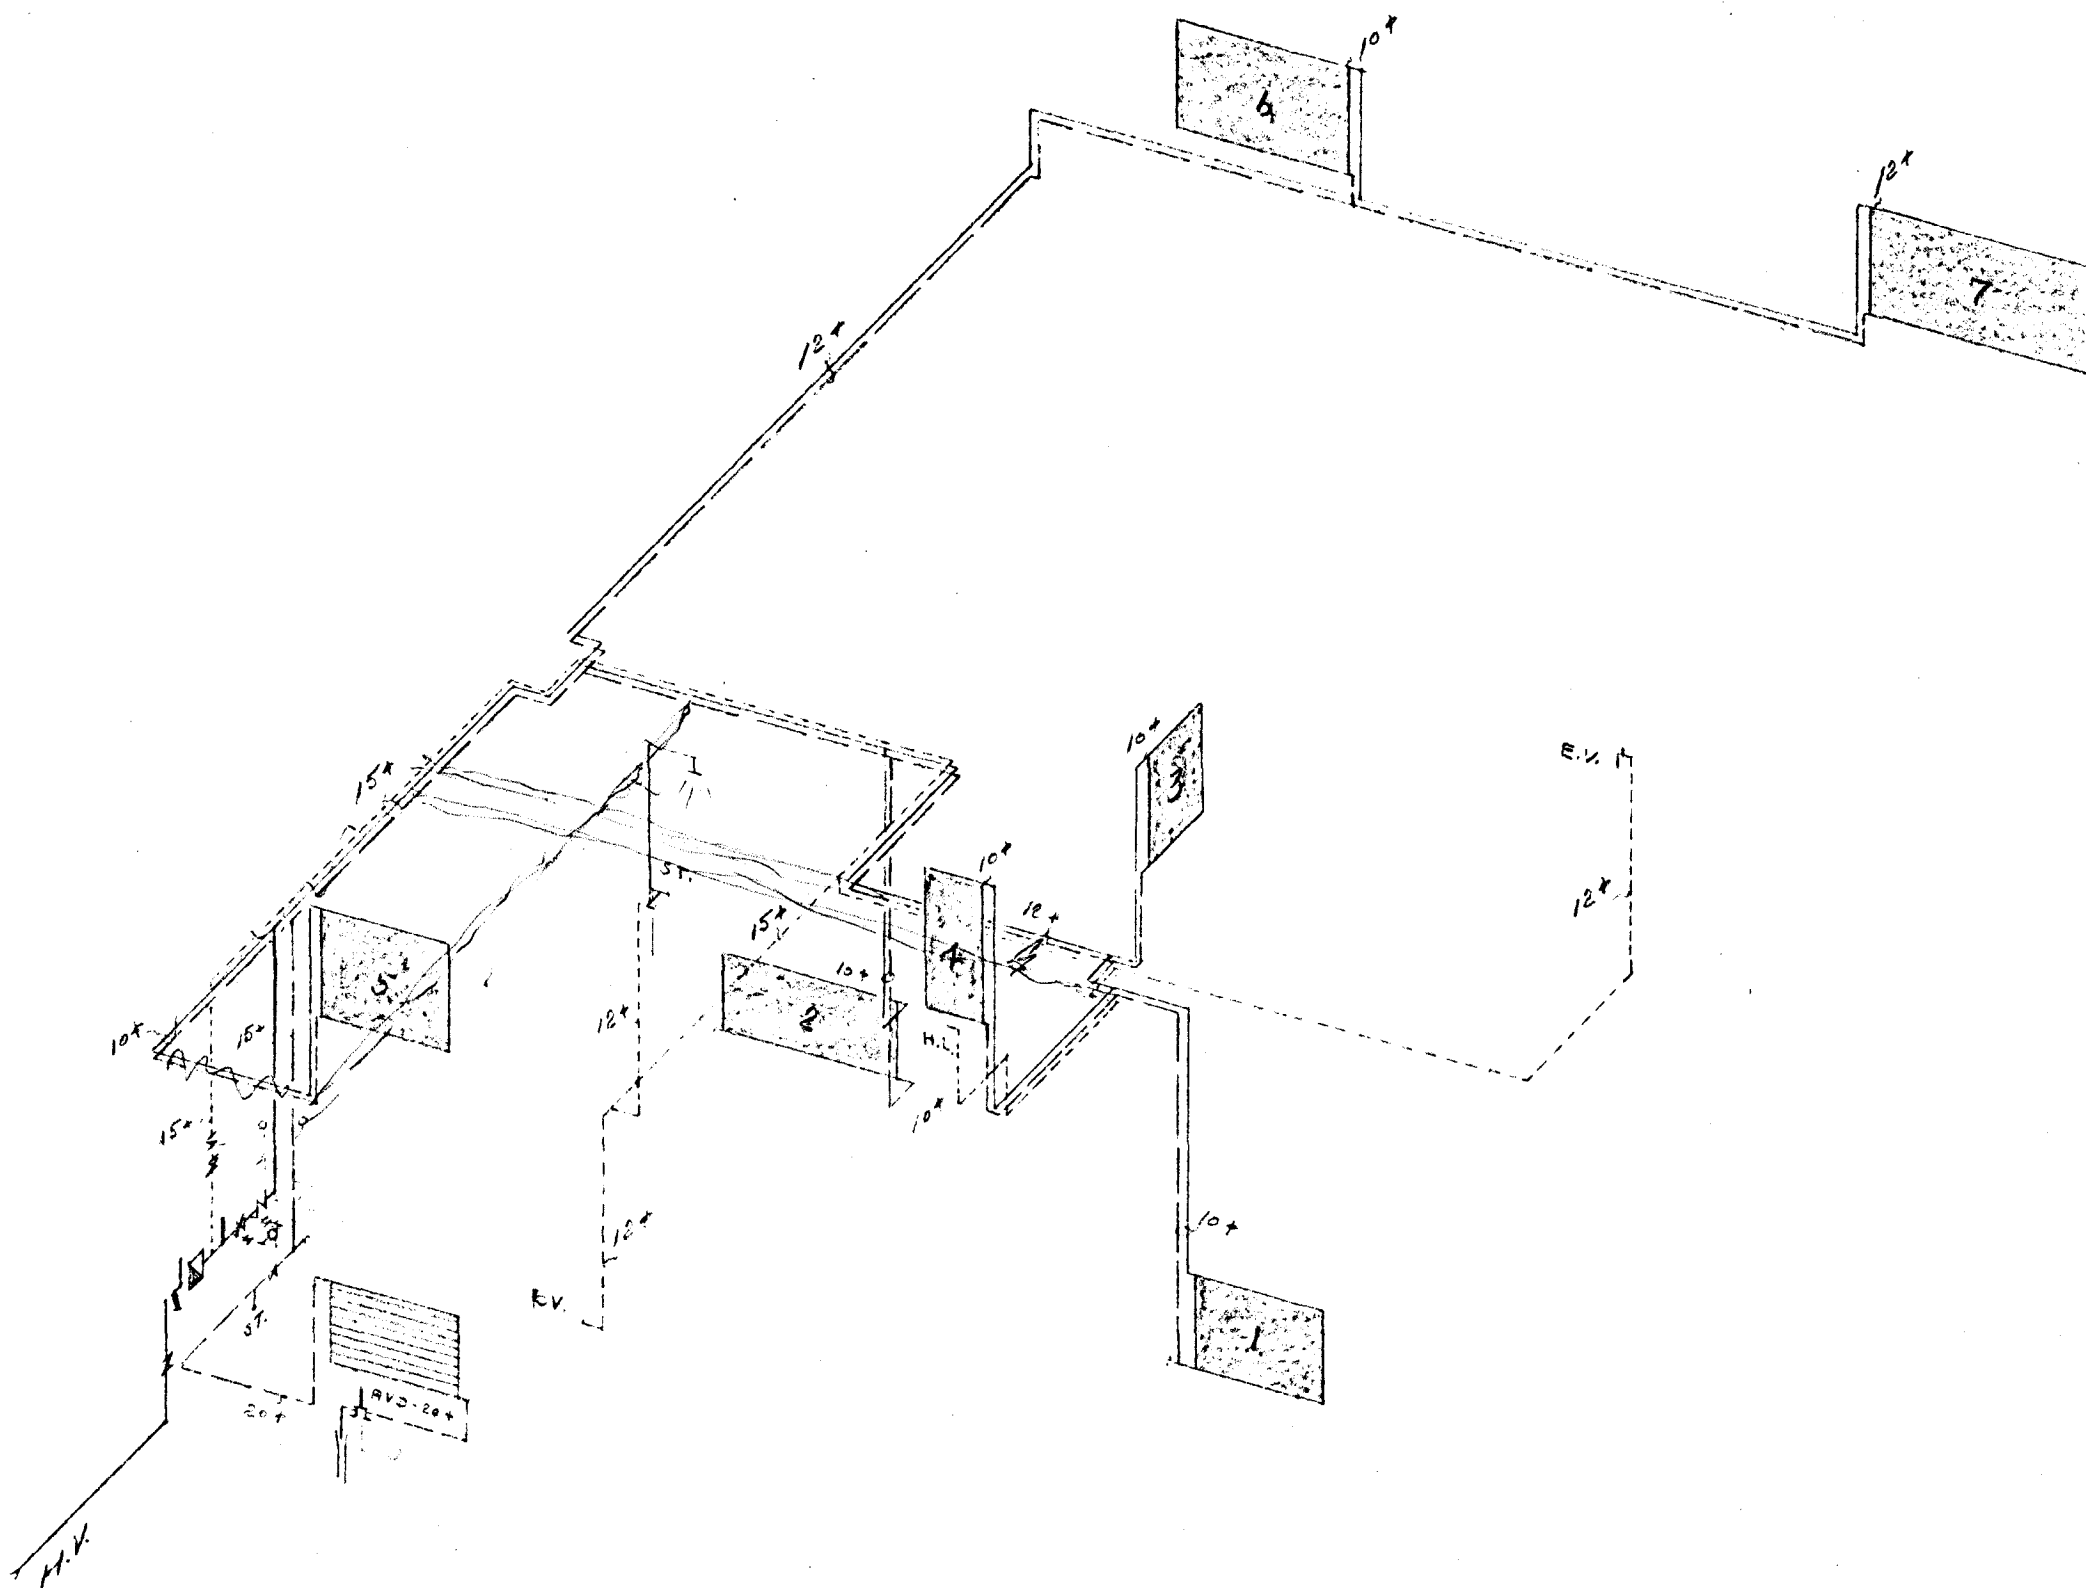

REIKNING ER MED KORRIPSIUM AD YTRA BVERCHILI.
SAMKV. LIFGERNI, OG I VEGGRYKKNUM = 1,0 M.M.

ATH: VÍÐ HVERN ÖFN KÖNI AUTOM. DENROSS, RETUR.
HITTSYLLIR, OG SKAL HAMMERS STILLING DEIRRA
MÍENST VÍÐ HILUTANLLS TÖLUNIR = 4.

ATH: FRÆRENNSLI ÖFNA VERÐI LEITTI Í GEGN LUM
SAMEIGIHLÆGAN ÖVOTTALISS ÖFNI.

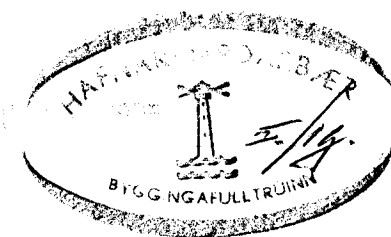

Jóhann Pálsson

JÓHANN PÁLSSON
 HÚSÍÐ SUBURGATA-83, H. HÆD

MARK. 1-56	INNMARKSREFI
DAGS. 23.9.75	
NR. 732 0-1	<i>Jóhann Pálsson</i>