


SUÐURGATA 90 HAFNARFIRÐI		LEYFILEG OFNASTÆÐ	A-C B-D	HERBERGI	OFN- LOKI
OFN	WÖTT	n x L			
101	1000	600 x 1200	C D	STOFA	FJVR 10
102	1000	600 x 1200	A B	STOFA	RAU 10
103	900	600 x 1200	C D	HERBERGI	FJVR 10
104	500	600 x 300	A D	BADHERBERGI	— —
105	500	600 x 300	A D	ÞVOTTUR / GEYMSLA	— —
106	900	600 x 1200	A D	HERBERGI	— —
107	1100	600 x 1200	A D	SVEFNHERBERGI	— —
108	500	600 x 300	A B	ANDDYRI	— —
109	500	600 x 300	C D	GEYMSLA	— —
201	1300	600 x 1200	C D	STOFA	FJVR 10
202	1300	600 x 1200	A B	STOFA	RAU 10
203	1050	600 x 1200	C D	HERBERGI	FJVR 10
204	600	600 x 300	A D	BADHERBERGI	— —
205	600	600 x 300	A D	ÞVOTTUR / GEYMSLA	— —
206	1050	600 x 1200	A D	HERBERGI	— —
207	1250	600 x 1200	A D	SVEFNHERBERGI	— —
208	500	600 x 300	A B	ANDDYRI	— —
209	500	600 x 300	C D	GEYMSLA	— —

SAMTALS 15050 WÖLT

Ath! ÖLL MÁL ATHUGIST Á STAÐNUM Í SAMRÆÐI VIÐ ARNTEXT

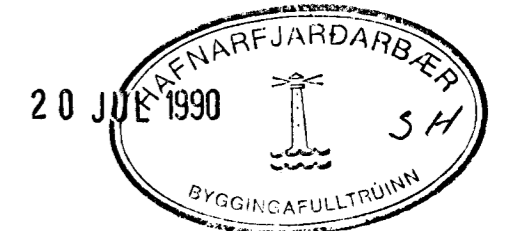

SUÐURGATA 90 HAFNARFIRÐI	DAGS. JÚLÍ '90
HITA OG VATNSLÆGNIR RUMMYND	MKV. 1:50
EYJOLFUR VALGARÐSSON BYGGINGAÆKNI FRIÐINGUR	REIKN SAMP. EV EV 43
LAUFURANGI 12., SÍMI 54793	