


NR.	Kcal/l	PANEL-OFNAR	RUNTAL-OFNAR	TENG.
1	585	MP 500/1680	V 49 - 1600	AD
2	1280	MP 580/3680	V 49 - 3600	CB
3	1280	MP 500/2400	V 49/a - 2400	AD
4	590	MP 740/1200	V 70 - 1200	CD
5	620	MP 740/1360	V 70 - 1300	AB
6	220	MP 740/640	V 70 - 700	CD
7	600	MP 740/840	H 77 - 1200	AB
8	600	MP 590/1520	V 49 - 1600	AB
9	905	MP 740/1280	V 70 - 1200	AD
10	600	MP 990/640	H 63 - 1300	CD
11	565	MP 740/1200	V 70 - 1200	CD
12	510	MP 740/1040	V 70 - 1600	CD
13	450	MP 590/800	V 70 - 800	AB
14	360	MP 990/580	H 56 - 900	CD
15	990	MP 740/2000	V 77 - 2000	AD
16	460	MP 500/880	V 63 - 800	CD
17	1700	MP 990/2720	V 91 - 2700	AD

AFKÖST OFNANNA ER MIÐAÐ VIÐ 40°

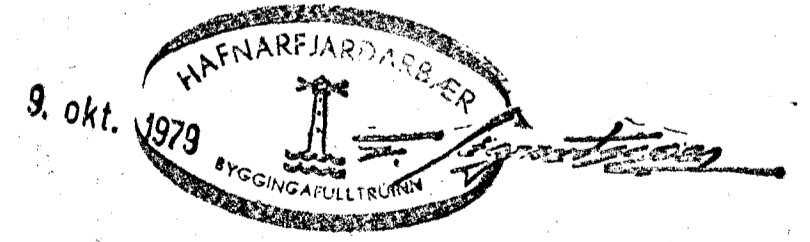

SVEINBJÖRN SIGURDSSON TÆKNIFR.	
MIDVANGI 116	SÍMI 52256 MTFÍ
PÚFUBARÐ 2	MKV. DAGSETN.
	1:50 20.1.78
HITALÖGN: GRUNNMYND	BREYTING DAGS.
	HANNAD. DREGID.
Sveinbjörn Sigurdsson 7801-1	